


SARAH GROVE

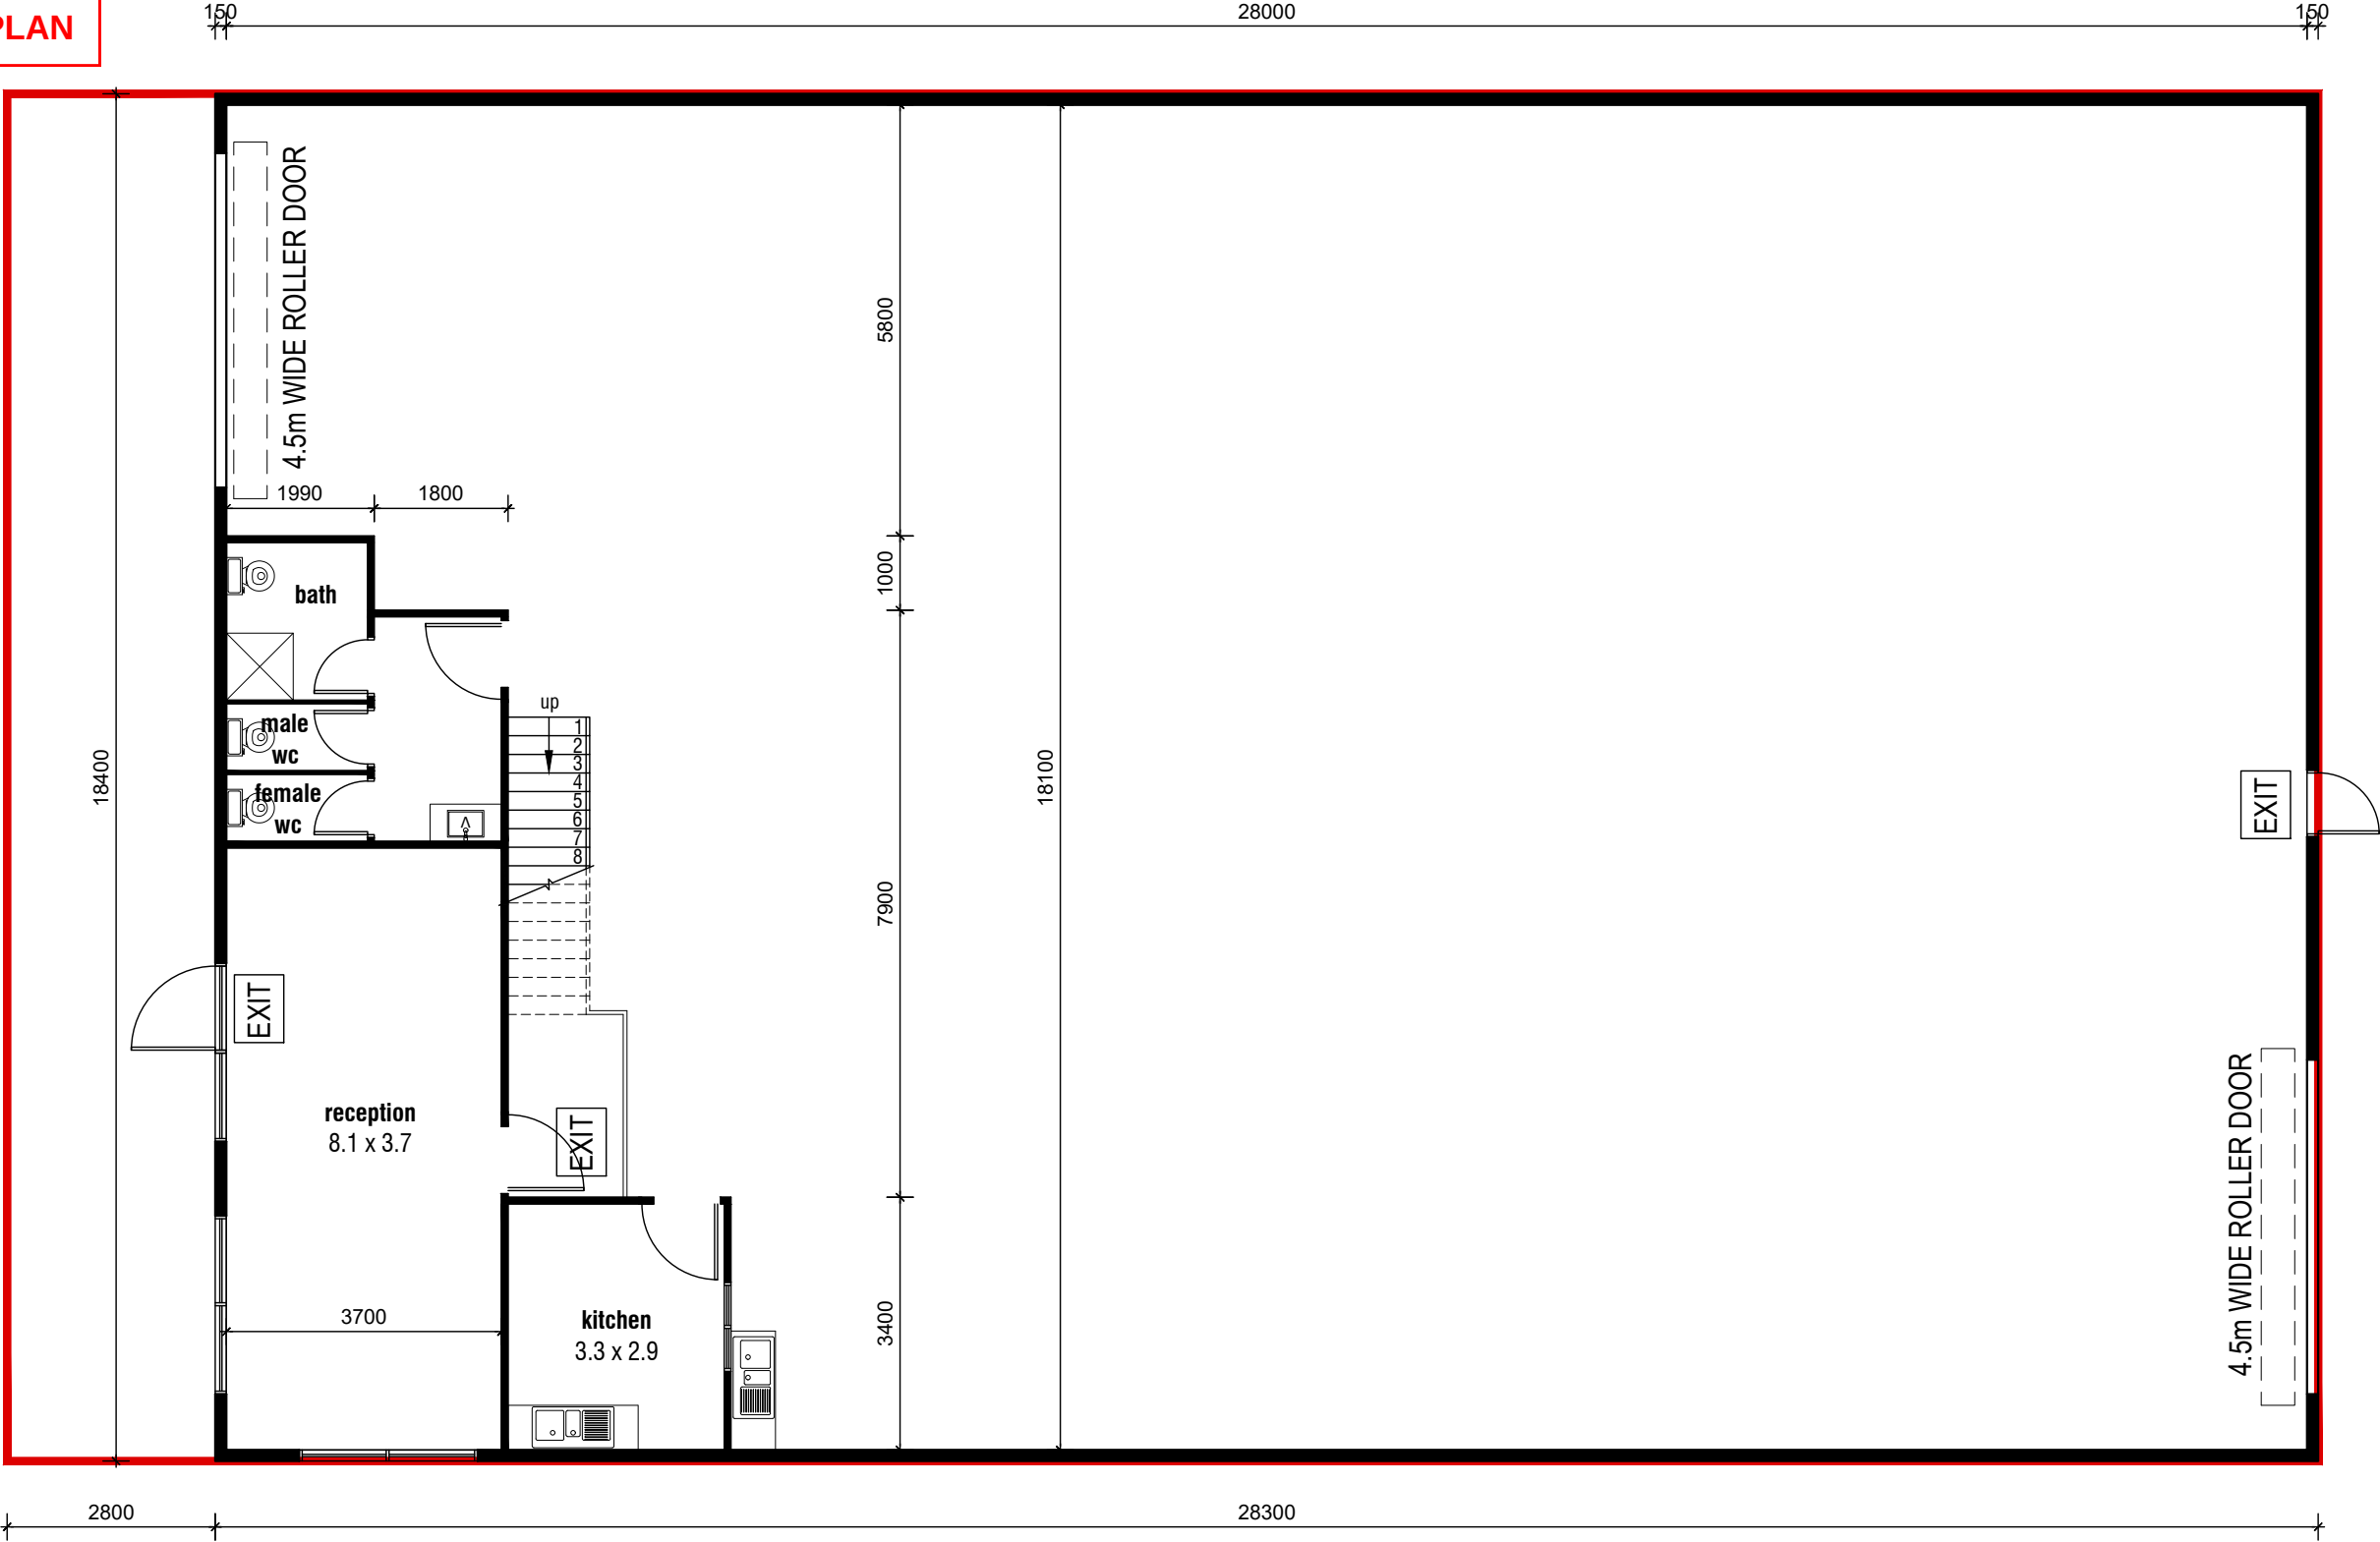

GROUND FLOOR PLAN SCALE 1:100

EXISTING CONDITIONS

PROJECT: EXISTING WAREHOUSE	
CLIENT: TOMIACHI EVENTS	
ADDRESS: 2A SARAH GROVE TOTTENHAM 3012	
JOB NO: 26-009	SHEET SIZE: A3 @ 1:100
DRAWN: D.M.	ISSUE: FLOOR PLAN
DATE: 05/02/2026	CHECKED: D.M.



DRAWING TITLE: GROUND FLOOR PLAN


SHEET NUMBER: A 01



LEGEND

	Exit sign above door or beside 2200 - 2500mm above floor.
	Smoke Alarm.
	Portable fire extinguisher.
	H.R. hose reel 36m long placed within 4m of an EXIT door

PROJECT:	EVENT SPACE		
CLIENT:	TOMIACHI EVENTS		
ADDRESS:	2A SARAH GROVE TOTTENHAM 3012		
JOB NO:	26-009	SHEET SIZE:	A3 @ 1:100
DRAWN:	D.M.	ISSUE:	FLOOR PLAN
DATE:	11/02/2026	CHECKED:	D.M.

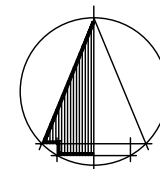


NORTH

DRAWING TITLE: GROUND FLOOR PLAN

SHEET NUMBER: A 01

SARAH GROVE

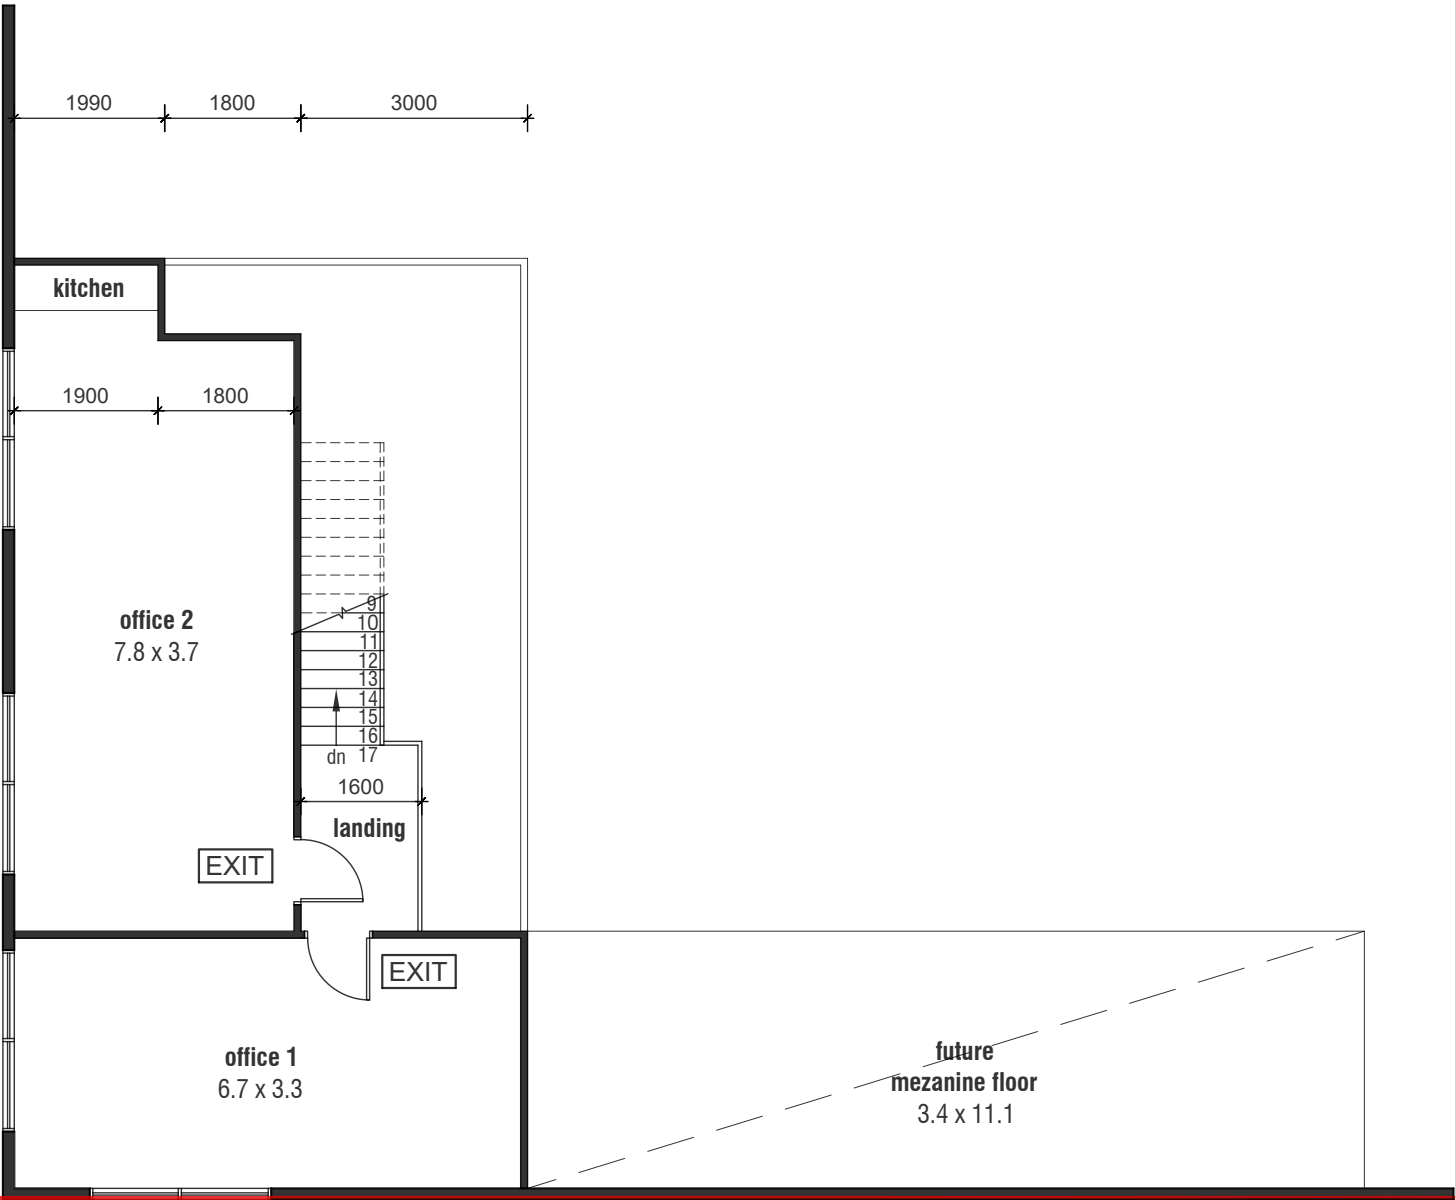


LEGEND

- EXIT

Exit sign above door or beside 2200 - 2500mm above floor.
- Smoke Alarm.
- Portable fire extinguisher.
- H.R. hose reel 36m long placed within 4m of an EXIT door

FIRST FLOOR PLAN SCALE 1:100

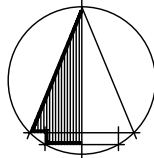	PROJECT: EVENT SPACE		 NORTH	DRAWING TITLE: FIRST FLOOR PLAN		
	CLIENT: TOMIACHI EVENTS			SHEET NUMBER: A 01		
	ADDRESS: 2A SARAH GROVE TOTTENHAM 3012					
	JOB NO: 26-009	SHEET SIZE: A3 @ 1:100				
	DRAWN: D.M.	ISSUE: FLOOR PLAN				
	DATE: 11/02/2026	CHECKED: D.M.				