

CITY OF MARIBYRNONG  
ADVERTISED PLAN

LEGEND

REDLINE  
AREA WHERE ALCOHOL WILL BE STORED / SERVED / CONSUMED

AREAS & PATRON NUMBERS :

GROUND FLOOR AREAS PATRONS


INDOOR DINING 265.10 SQ.M. = 353  
FOOTPATH DINING 14.27 SQ.M. = 19

NOTE : PATRON NUMBERS CALCULATED AT A RATIO OF  
1 PERSON PER 0.75 SQUARE METRES



31966178  
78929A01  
78929P01  
Page 1 of 2

APPROVED

L Middleton 18/08/2026  
Delegate of Liquor Control Victoria

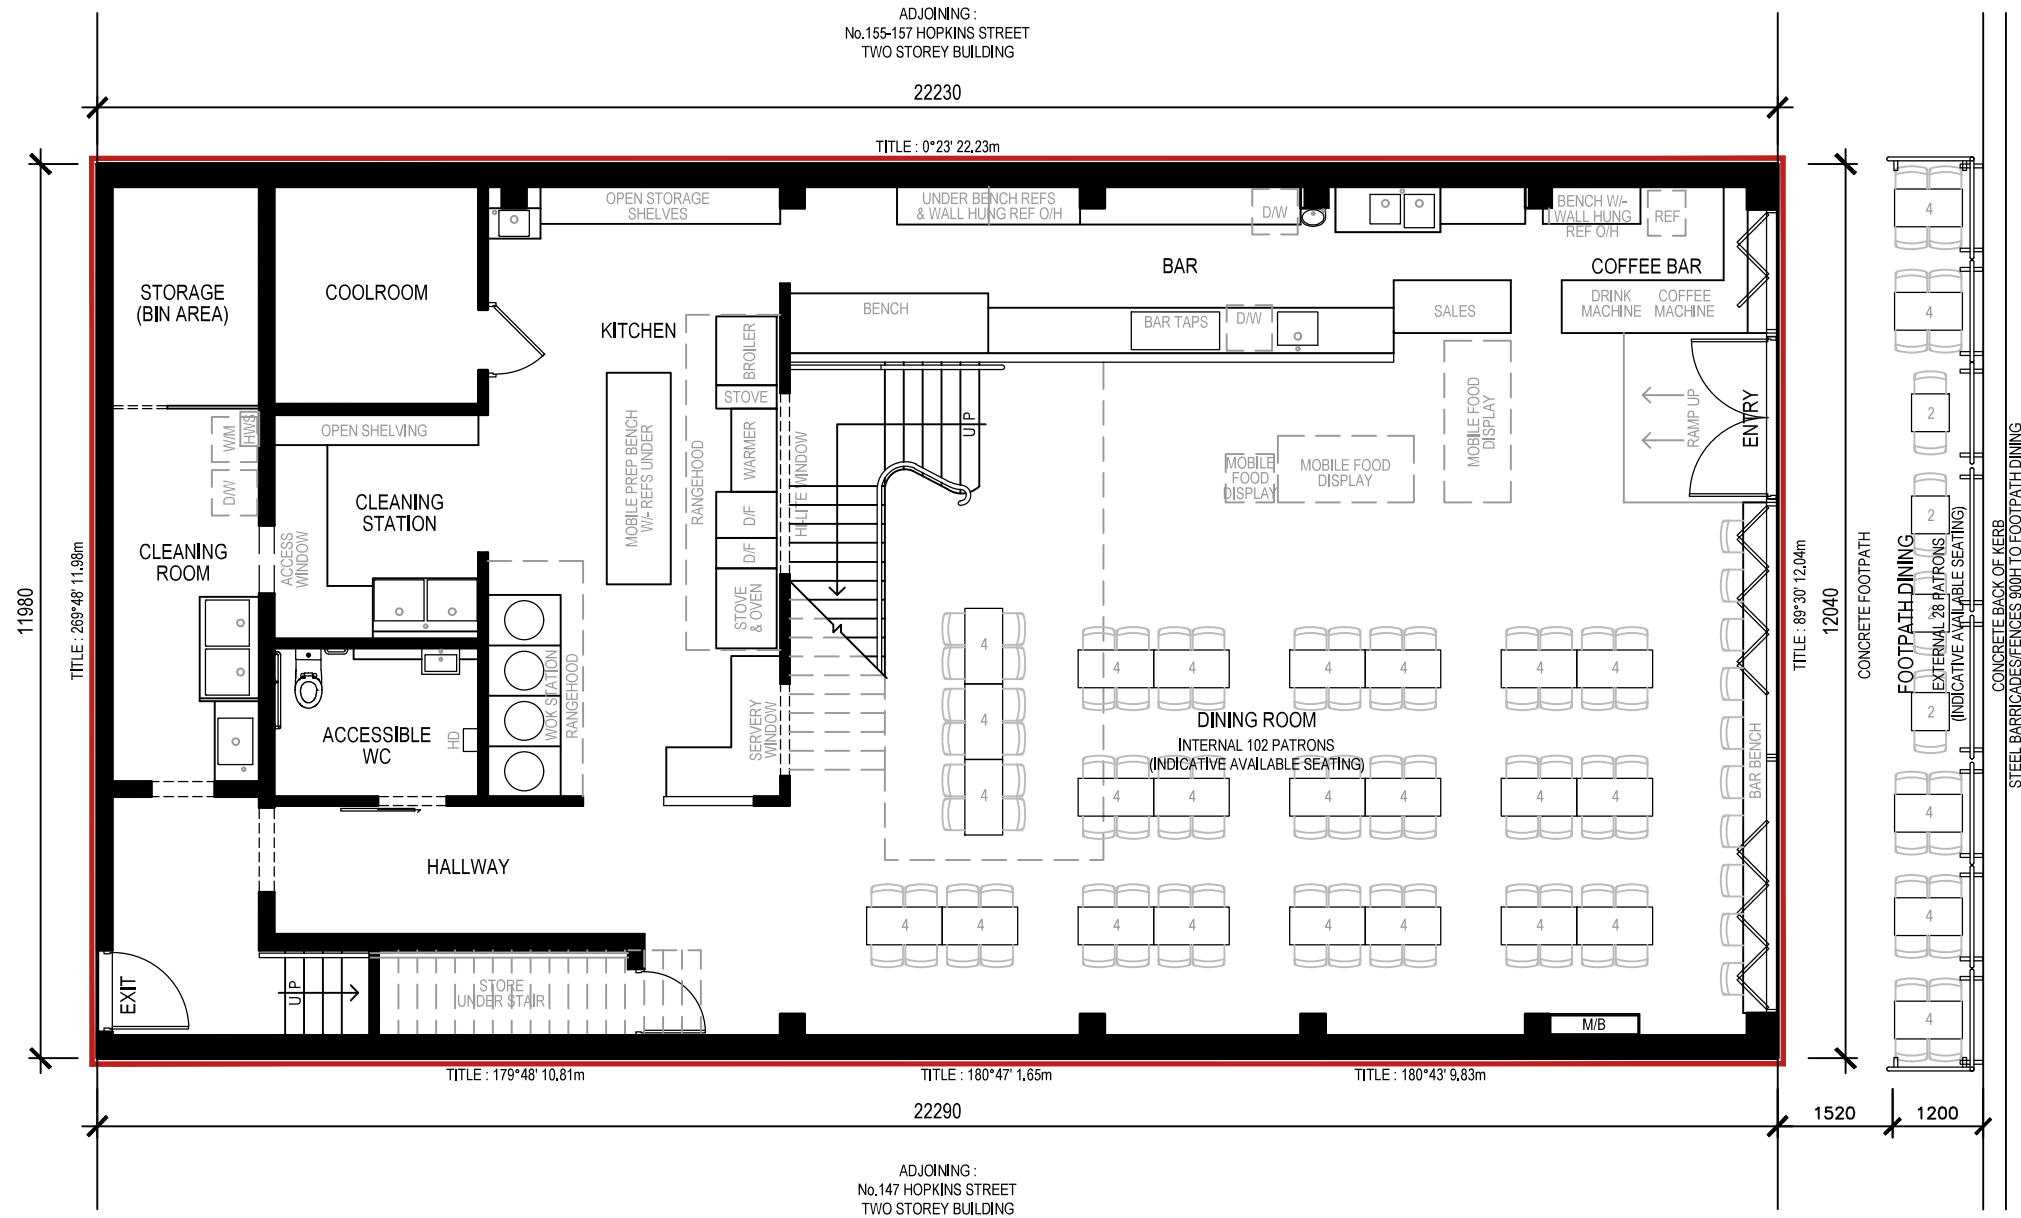

GROUND FLOOR PLAN :

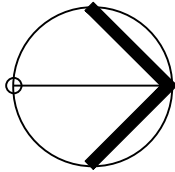 

@296  
design

: drawn by

may 2026 : date

1/100 : scale

john shannon : drawn

26-018 : project no.

j.t.s. : checked

dp-ad 2052 : rbp no.

149 HOPKINS STREET  
FOOTSCRAY, VIC. 3011 : address

POPER RESTAURANT & BAR : for

1 OF 2 : sheet

CITY OF MARIBYRNONG  
ADVERTISED PLAN

LEGEND

— REDLINE

AREA WHERE ALCOHOL WILL BE STORED / SERVED / CONSUMED

AREAS & PATRON NUMBERS :


| UPPER FLOOR AREAS | PATRONS            |
|-------------------|--------------------|
| INDOOR DINING     | 180.48 SQ.M. = 240 |
| ALFRESCO DINING   | 39.00 SQ.M. = 52   |

NOTE : PATRON NUMBERS CALCULATED AT A RATIO OF 1 PERSON PER 0.75 SQUARE METRES



31966178  
78929A01  
78929P01  
Page 2 of 2

APPROVED

*L Middleton* 18/08/2026  
Delegate of Liquor Control Victoria

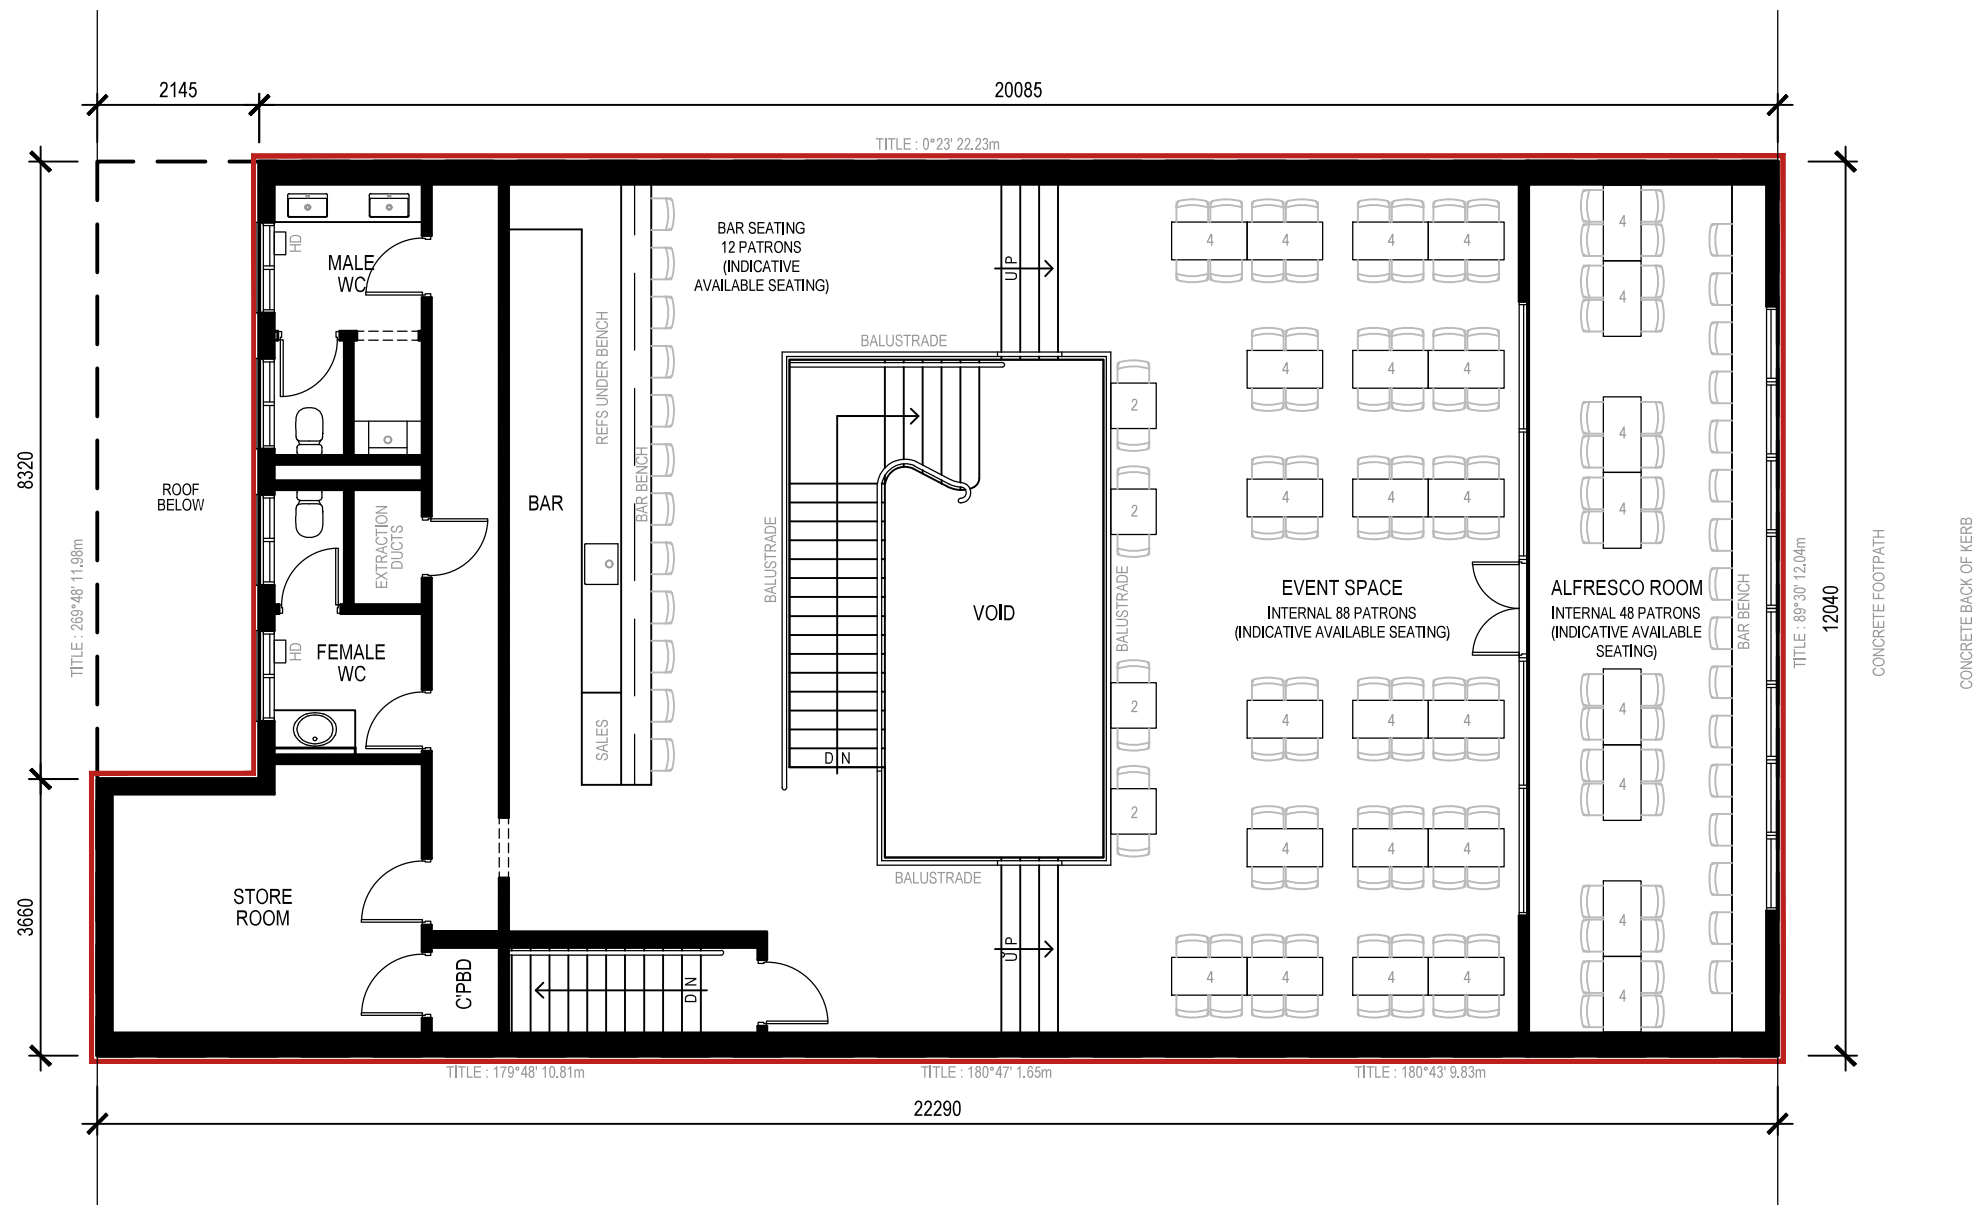

HOPKINS STREET

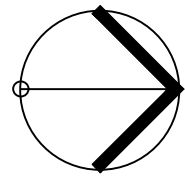 

UPPER FLOOR PLAN :



: drawn by  
may 2026 : date  
1/100 : scale  
john shannon : drawn  
26-018 : project no.  
j.t.s. : checked  
dp-ad 2052 : rbp no.

149 HOPKINS STREET  
FOOTSCRAY, VIC. 3011 : address

POPER RESTAURANT & BAR : for

2 OF 2 : sheet