


**EXISTING SITE LAYOUT PLAN
 EXISTING FLOOR PLAN**
 SCALE 1:100

GENERAL NOTES

1. THESE DRAWINGS SHALL BE READ IN CONJUNCTION WITH THE WRITTEN SPECIFICATIONS, ALL CONSULTANTS DRAWINGS AND SPECIFICATIONS. ANY DISCREPANCIES SHALL BE REFERRED TO NEW DIMENSION DRAFTING.
2. THE CONTRACTOR SHALL CHECK AND VERIFY ALL DIMENSIONS AND LEVELS ON SITE PRIOR TO COMMENCEMENT OF ANY WORK.
3. WRITTEN DIMENSIONS SHALL TAKE PREFERENCE OVER SCALING AND LARGE DIMENSIONS SHALL TAKE PREFERENCE OVER SMALLER ONES.
4. ALL DIMENSIONS ARE IN METRES AND / OR MILLIMETRES.

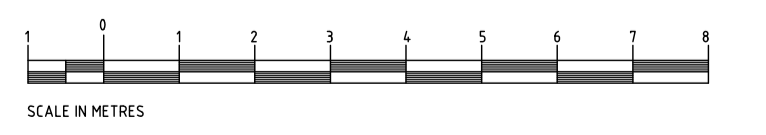

PROPOSED EXTENSION

91 QUEENSVILLE STREET, KINGSVILLE, VICTORIA 3012


© COPYRIGHT
 THIS DRAWING REMAINS THE PROPERTY OF NEW DIMENSION DRAFTING. DO NOT REPRODUCE UNLAWFULLY. DO NOT SCALE OFF DRAWINGS. USE FIGURED DIMENSIONS ONLY. CONTRACTOR SHALL CHECK AND VERIFY ALL LEVELS AND DIMENSIONS ON SITE BEFORE COMMENCING ANY CONSTRUCTION.

rev.	date	description
A	29.04.2026	PLANNING PERMIT APPLICATION SUBMISSION

drawing type:
PLANNING

project:
**PROPOSED EXTENSION
 91 QUEENSVILLE STREET
 KINGSVILLE, VICTORIA 3012**


title:
**EXISTING SITE LAYOUT PLAN
 EXISTING FLOOR PLAN**

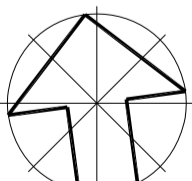north:  scale: **1:100 @ A1 PAPER**
 date: **APRIL 2026**
 drawn: **S.M.**
 checked: **S.M.**
 job no.: **26026** sheet no.: **TP01**

new dimension DRAFTING
 telephone: 03 9326 2266
 address: 166 pascoe vale road
 moonee ponds, victoria 3039
 postal: po box 994
 moonee ponds, victoria 3039
 email: info@newdimensiondrafting.com.au
 members of the building designers association of victoria inc.
 registered building practitioners (B.P. No. 18458)
 building designers & drafters
 www.newdimensiondrafting.com.au




QUEENSVILLE STREET

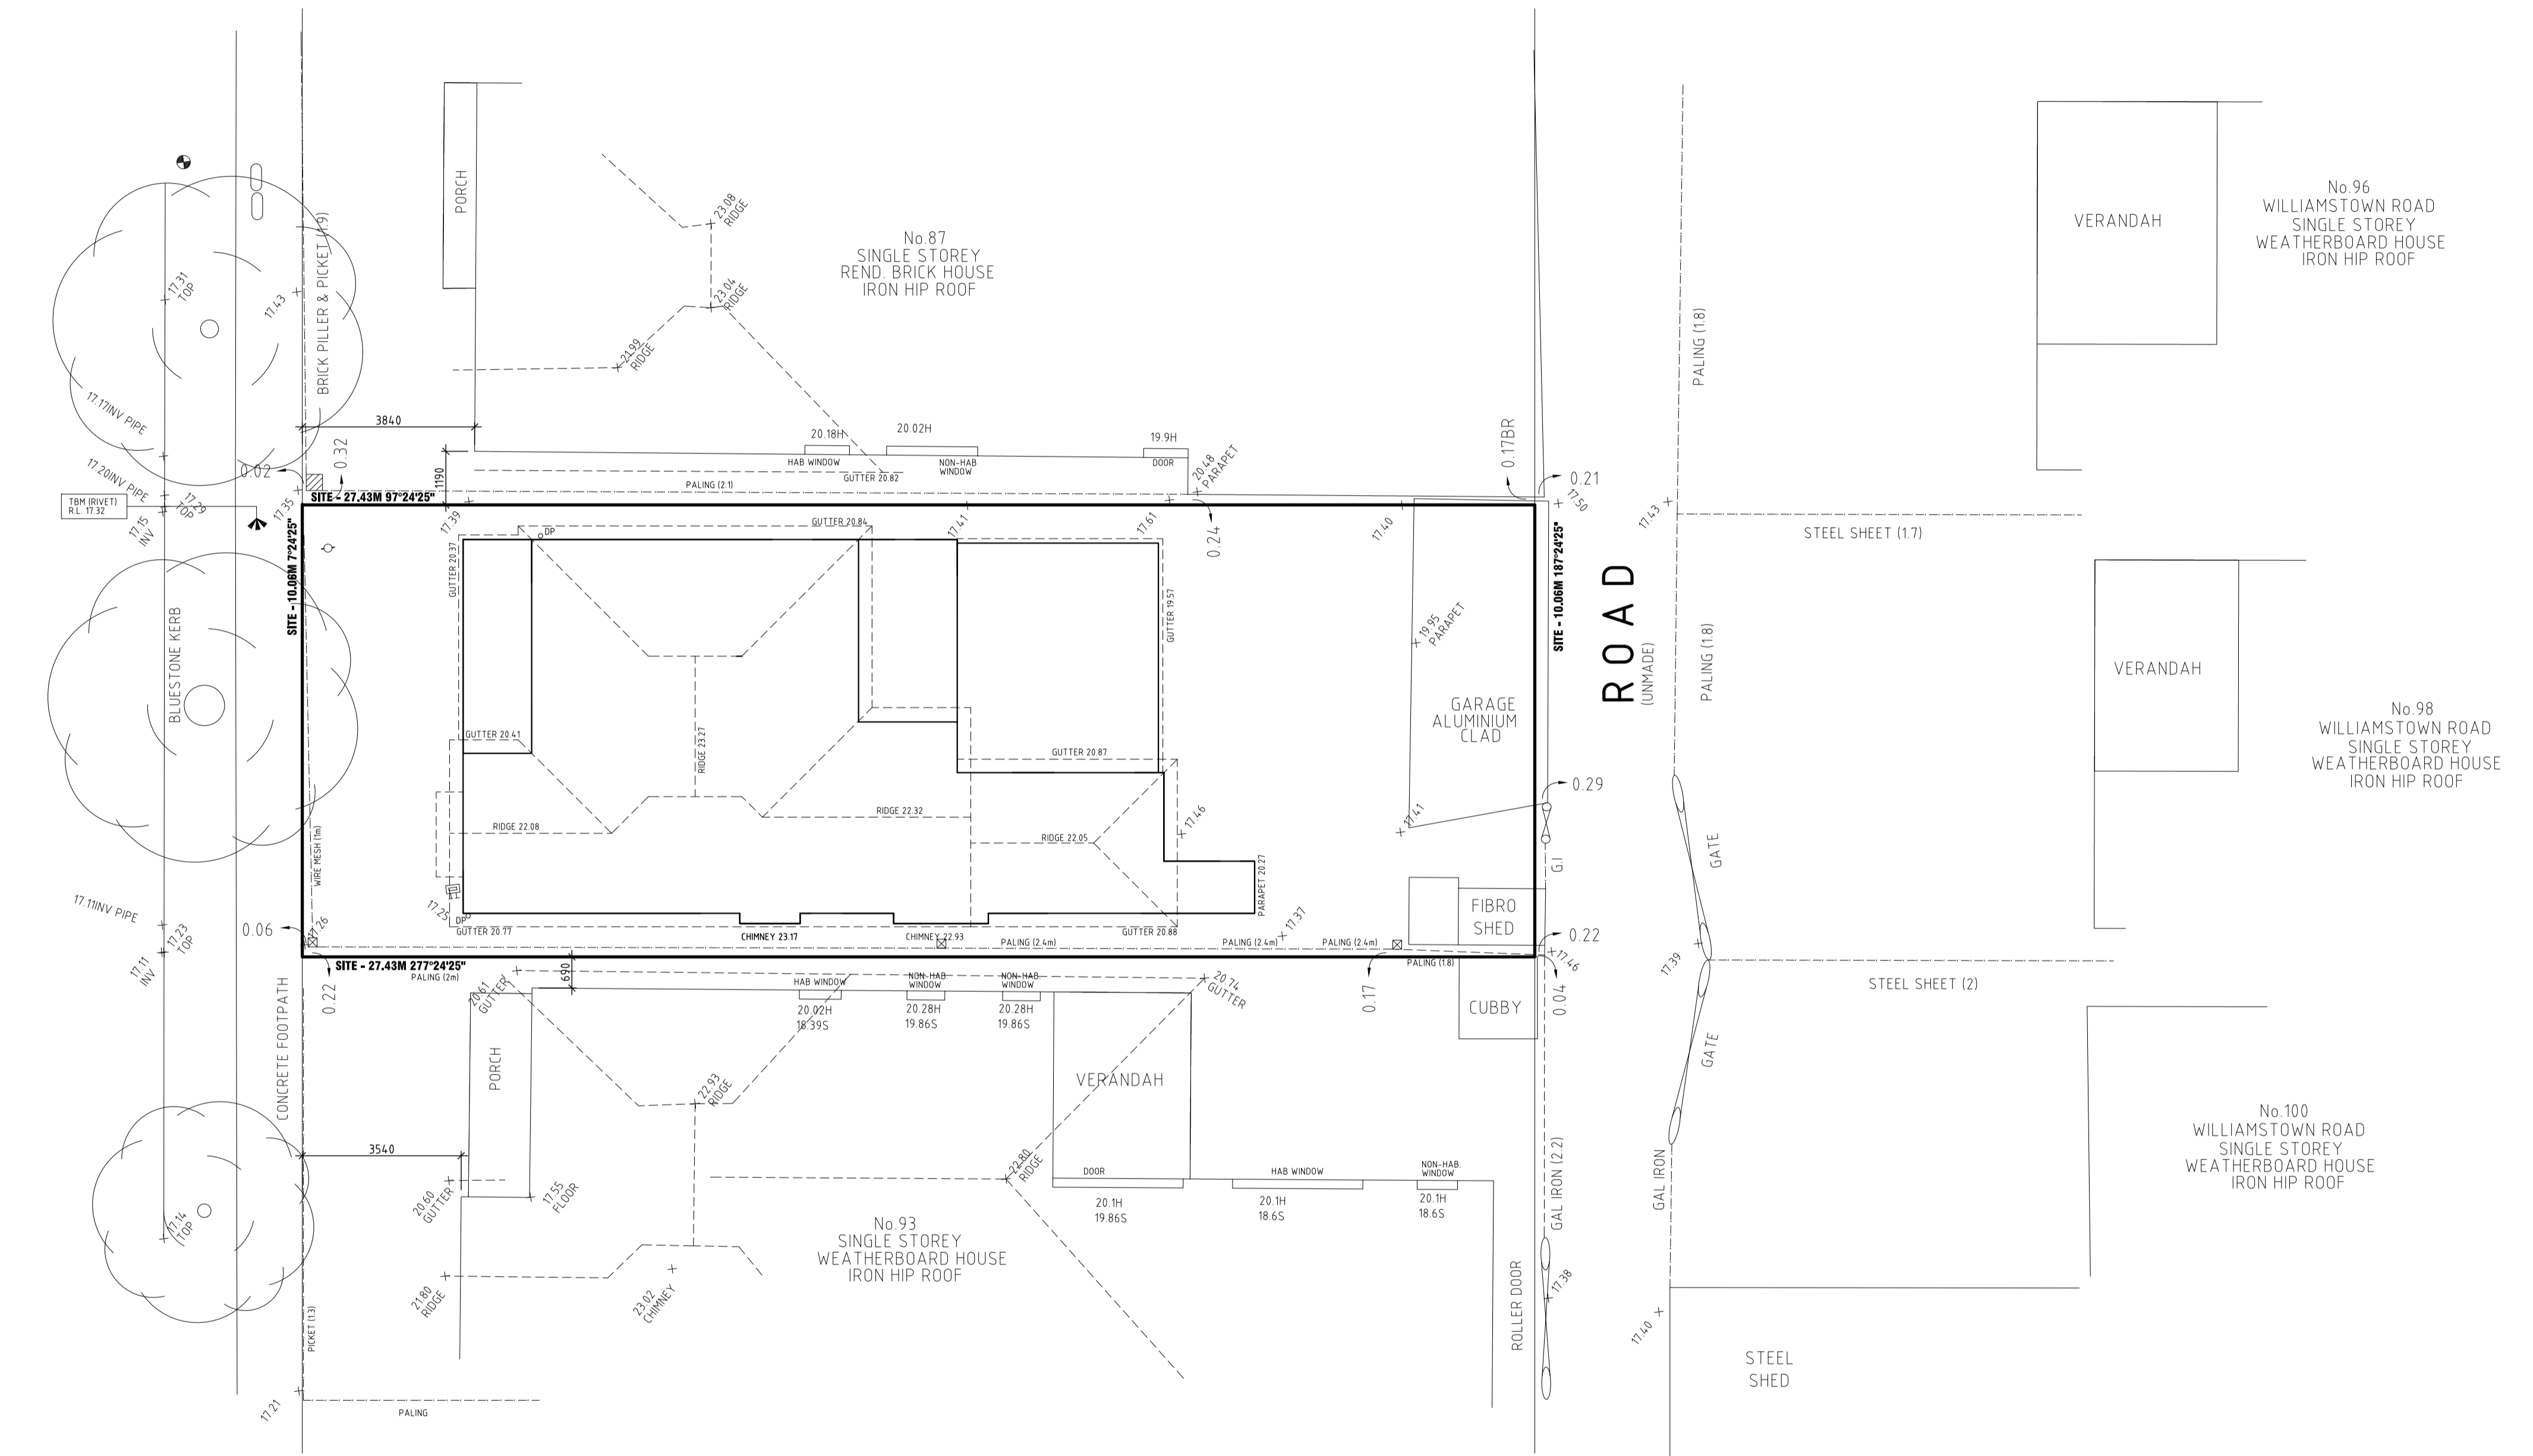

**EXISTING SITE LAYOUT PLAN
 EXISTING ROOF PLAN**
 SCALE 1:100

- GENERAL NOTES**
1. THESE DRAWINGS SHALL BE READ IN CONJUNCTION WITH THE WRITTEN SPECIFICATIONS. ALL CONSULTANTS DRAWINGS AND SPECIFICATIONS. ANY DISCREPANCIES SHALL BE REFERRED TO NEW DIMENSION DRAFTING.
 2. THE CONTRACTOR SHALL CHECK AND VERIFY ALL DIMENSIONS AND LEVELS ON SITE PRIOR TO COMMENCEMENT OF ANY WORK.
 3. WRITTEN DIMENSIONS SHALL TAKE PREFERENCE OVER SCALING AND LARGE DIMENSIONS SHALL TAKE PREFERENCE OVER SMALLER ONES.
 4. ALL DIMENSIONS ARE IN METRES AND / OR MILLIMETRES.

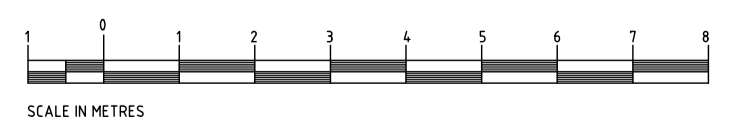

PROPOSED EXTENSION

91 QUEENSVILLE STREET, KINGSVILLE, VICTORIA 3012


© COPYRIGHT
 THIS DRAWING REMAINS THE PROPERTY OF NEW DIMENSION DRAFTING. DO NOT REPRODUCE UNLAWFULLY. DO NOT SCALE OFF DRAWINGS. USE FIGURED DIMENSIONS ONLY. CONTRACTOR SHALL CHECK AND VERIFY ALL LEVELS AND DIMENSIONS ON SITE BEFORE COMMENCING ANY CONSTRUCTION.

rev.	date	description
A	29.04.2026	PLANNING PERMIT APPLICATION SUBMISSION

drawing type:
PLANNING

project:
**PROPOSED EXTENSION
 91 QUEENSVILLE STREET
 KINGSVILLE, VICTORIA 3012**


title:
**EXISTING SITE LAYOUT PLAN
 EXISTING FLOOR PLAN**

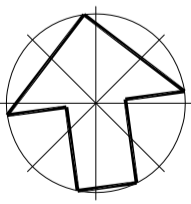north:  scale: **1:100 @ A1 PAPER**
 date: **APRIL 2026**
 drawn: **S.M.**
 checked: **S.M.**
 job no.: **26026** sheet no.: **TP02**


new dimension DRAFTING

members of the building designers association of victoria inc.
 registered building practitioners (B.P. No. 18458)


telephone: 03 9326 2266
 address: 166 pascoe vale road
 moonee ponds, victoria 3039
 postal: po box 994
 moonee ponds, victoria 3039
 email: info@newdimensiondrafting.com.au
 web: www.newdimensiondrafting.com.au

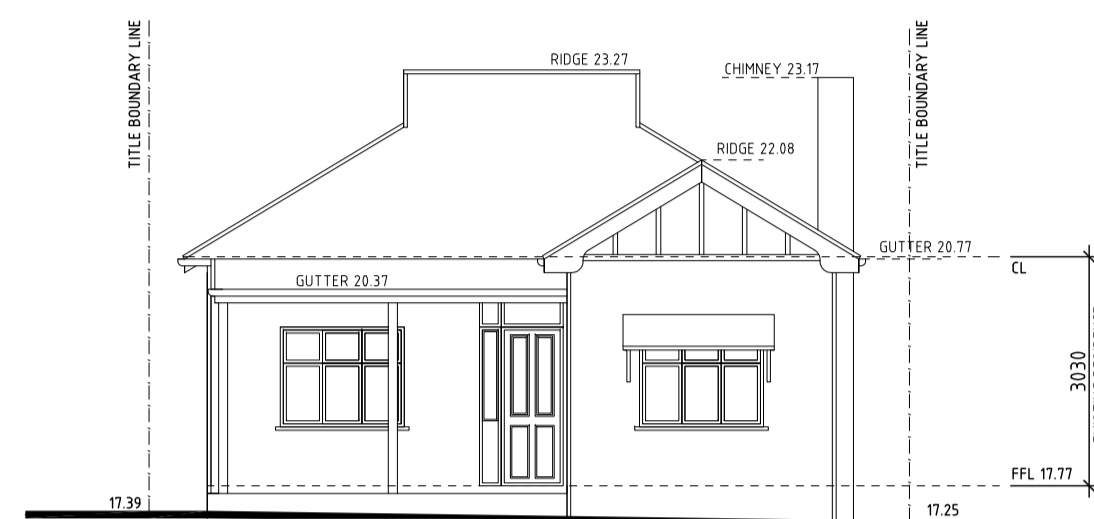


EXISTING WEST ELEVATION

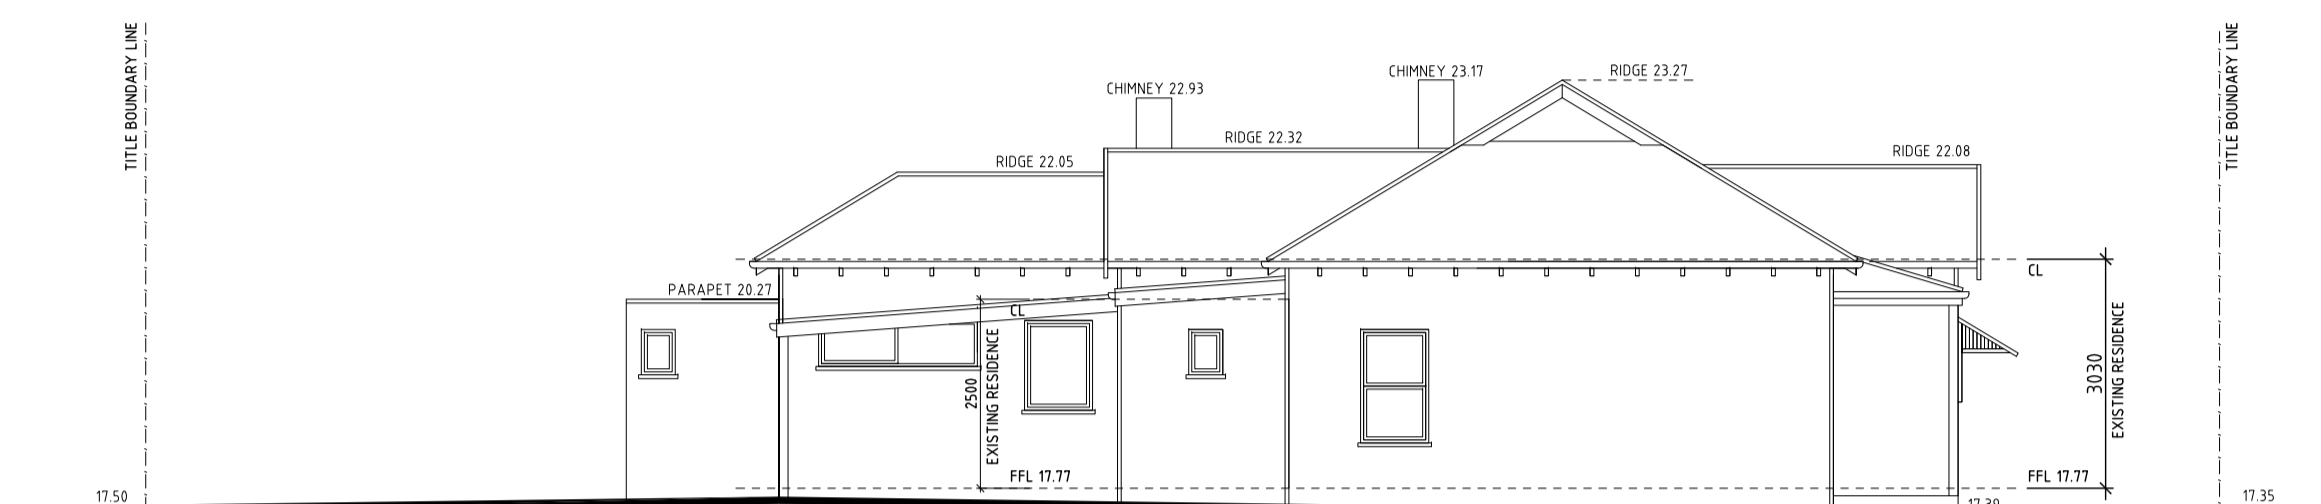

EXISTING NORTH ELEVATION

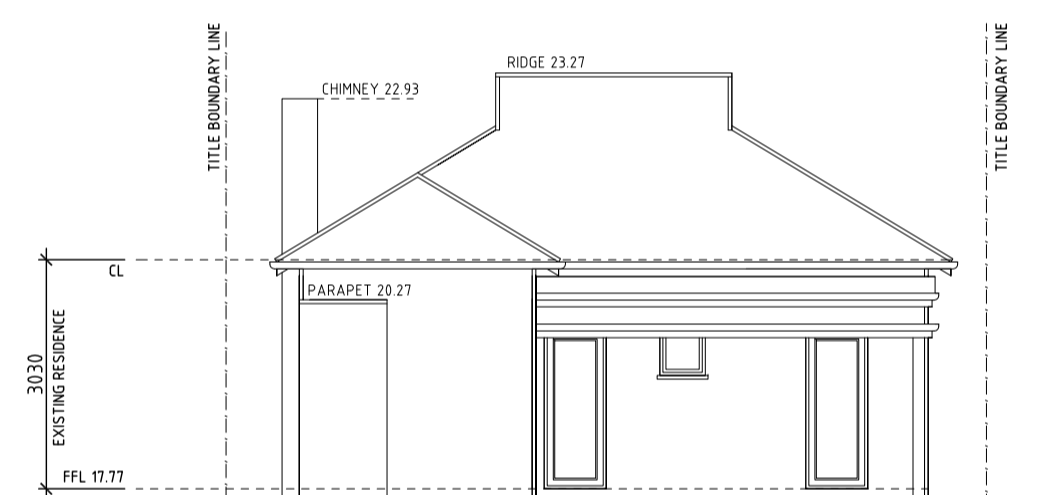

EXISTING EAST ELEVATION

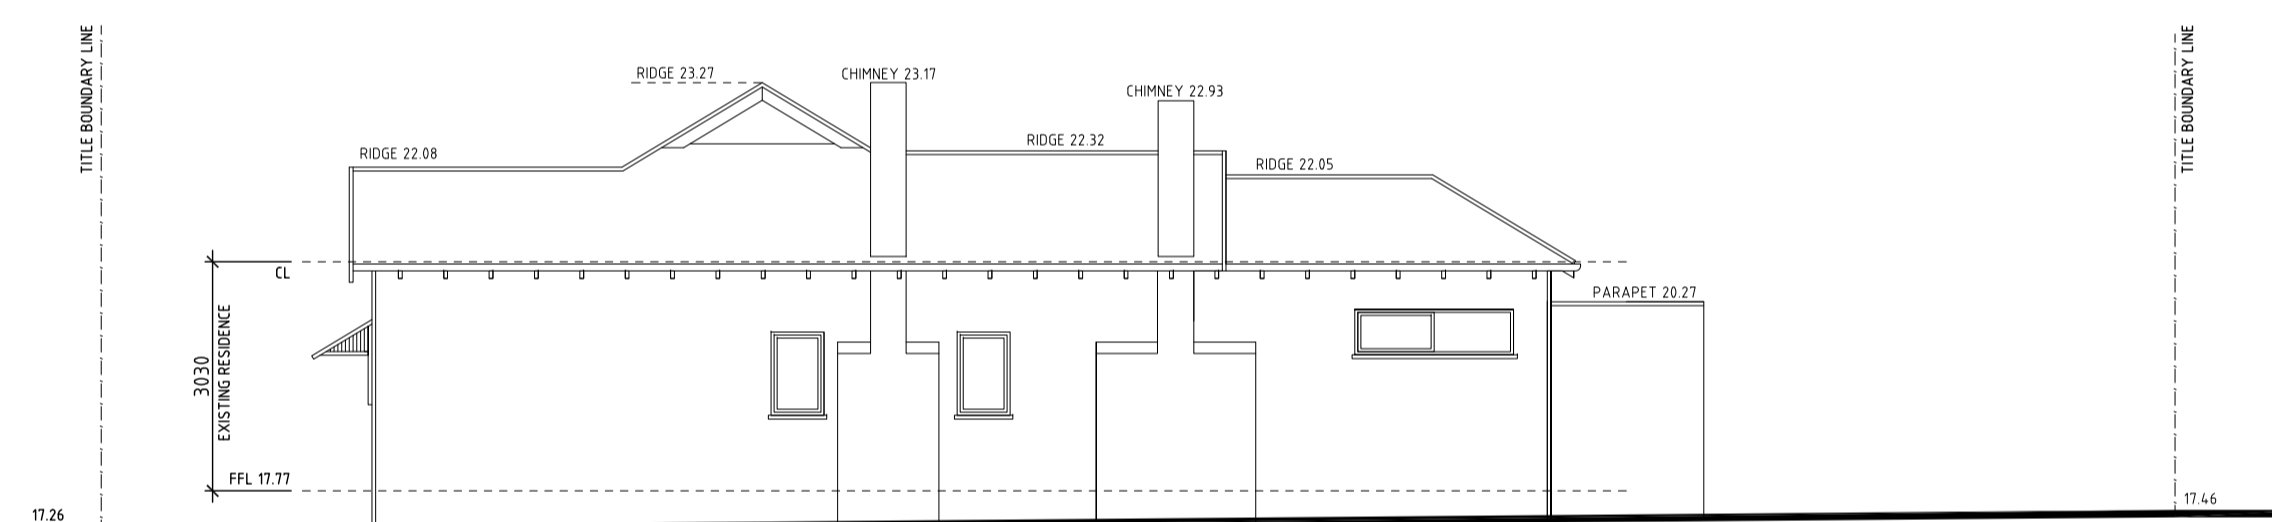

EXISTING SOUTH ELEVATION


© COPYRIGHT
 THIS DRAWING REMAINS THE PROPERTY OF NEW DIMENSION DRAFTING. DO NOT REPRODUCE UNLAWFULLY. DO NOT SCALE OFF DRAWINGS. USE FIGURED DIMENSIONS ONLY. CONTRACTOR SHALL CHECK AND VERIFY ALL LEVELS AND DIMENSIONS ON SITE BEFORE COMMENCING ANY CONSTRUCTION.

rev.	date	description
A	29.04.2026	PLANNING PERMIT APPLICATION SUBMISSION


drawing type:
PLANNING

project:
**PROPOSED EXTENSION
 91 QUEENSVILLE STREET
 KINGSVILLE, VICTORIA 3012**

title:
EXISTING ELEVATIONS

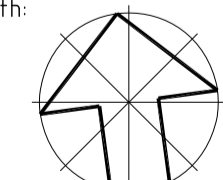
north:  scale: **1:100 @ A1 PAPER**
 date: **APRIL 2026**
 drawn: **S.M.**
 checked: **S.M.**
 job no.: **26026** sheet no.: **TP03**

- GENERAL NOTES**
1. THESE DRAWINGS SHALL BE READ IN CONJUNCTION WITH THE WRITTEN SPECIFICATIONS. ALL CONSULTANTS DRAWINGS AND SPECIFICATIONS. ANY DISCREPANCIES SHALL BE REFERRED TO NEW DIMENSION DRAFTING
 2. THE CONTRACTOR SHALL CHECK AND VERIFY ALL DIMENSIONS AND LEVELS ON SITE PRIOR TO COMMENCEMENT OF ANY WORK.
 3. WRITTEN DIMENSIONS SHALL TAKE PREFERENCE OVER SCALING AND LARGE DIMENSIONS SHALL TAKE PREFERENCE OVER SMALLER ONES.
 4. ALL DIMENSIONS ARE IN METRES AND / OR MILLIMETRES.

 

PROPOSED EXTENSION


91 QUEENSVILLE STREET, KINGSVILLE, VICTORIA 3012

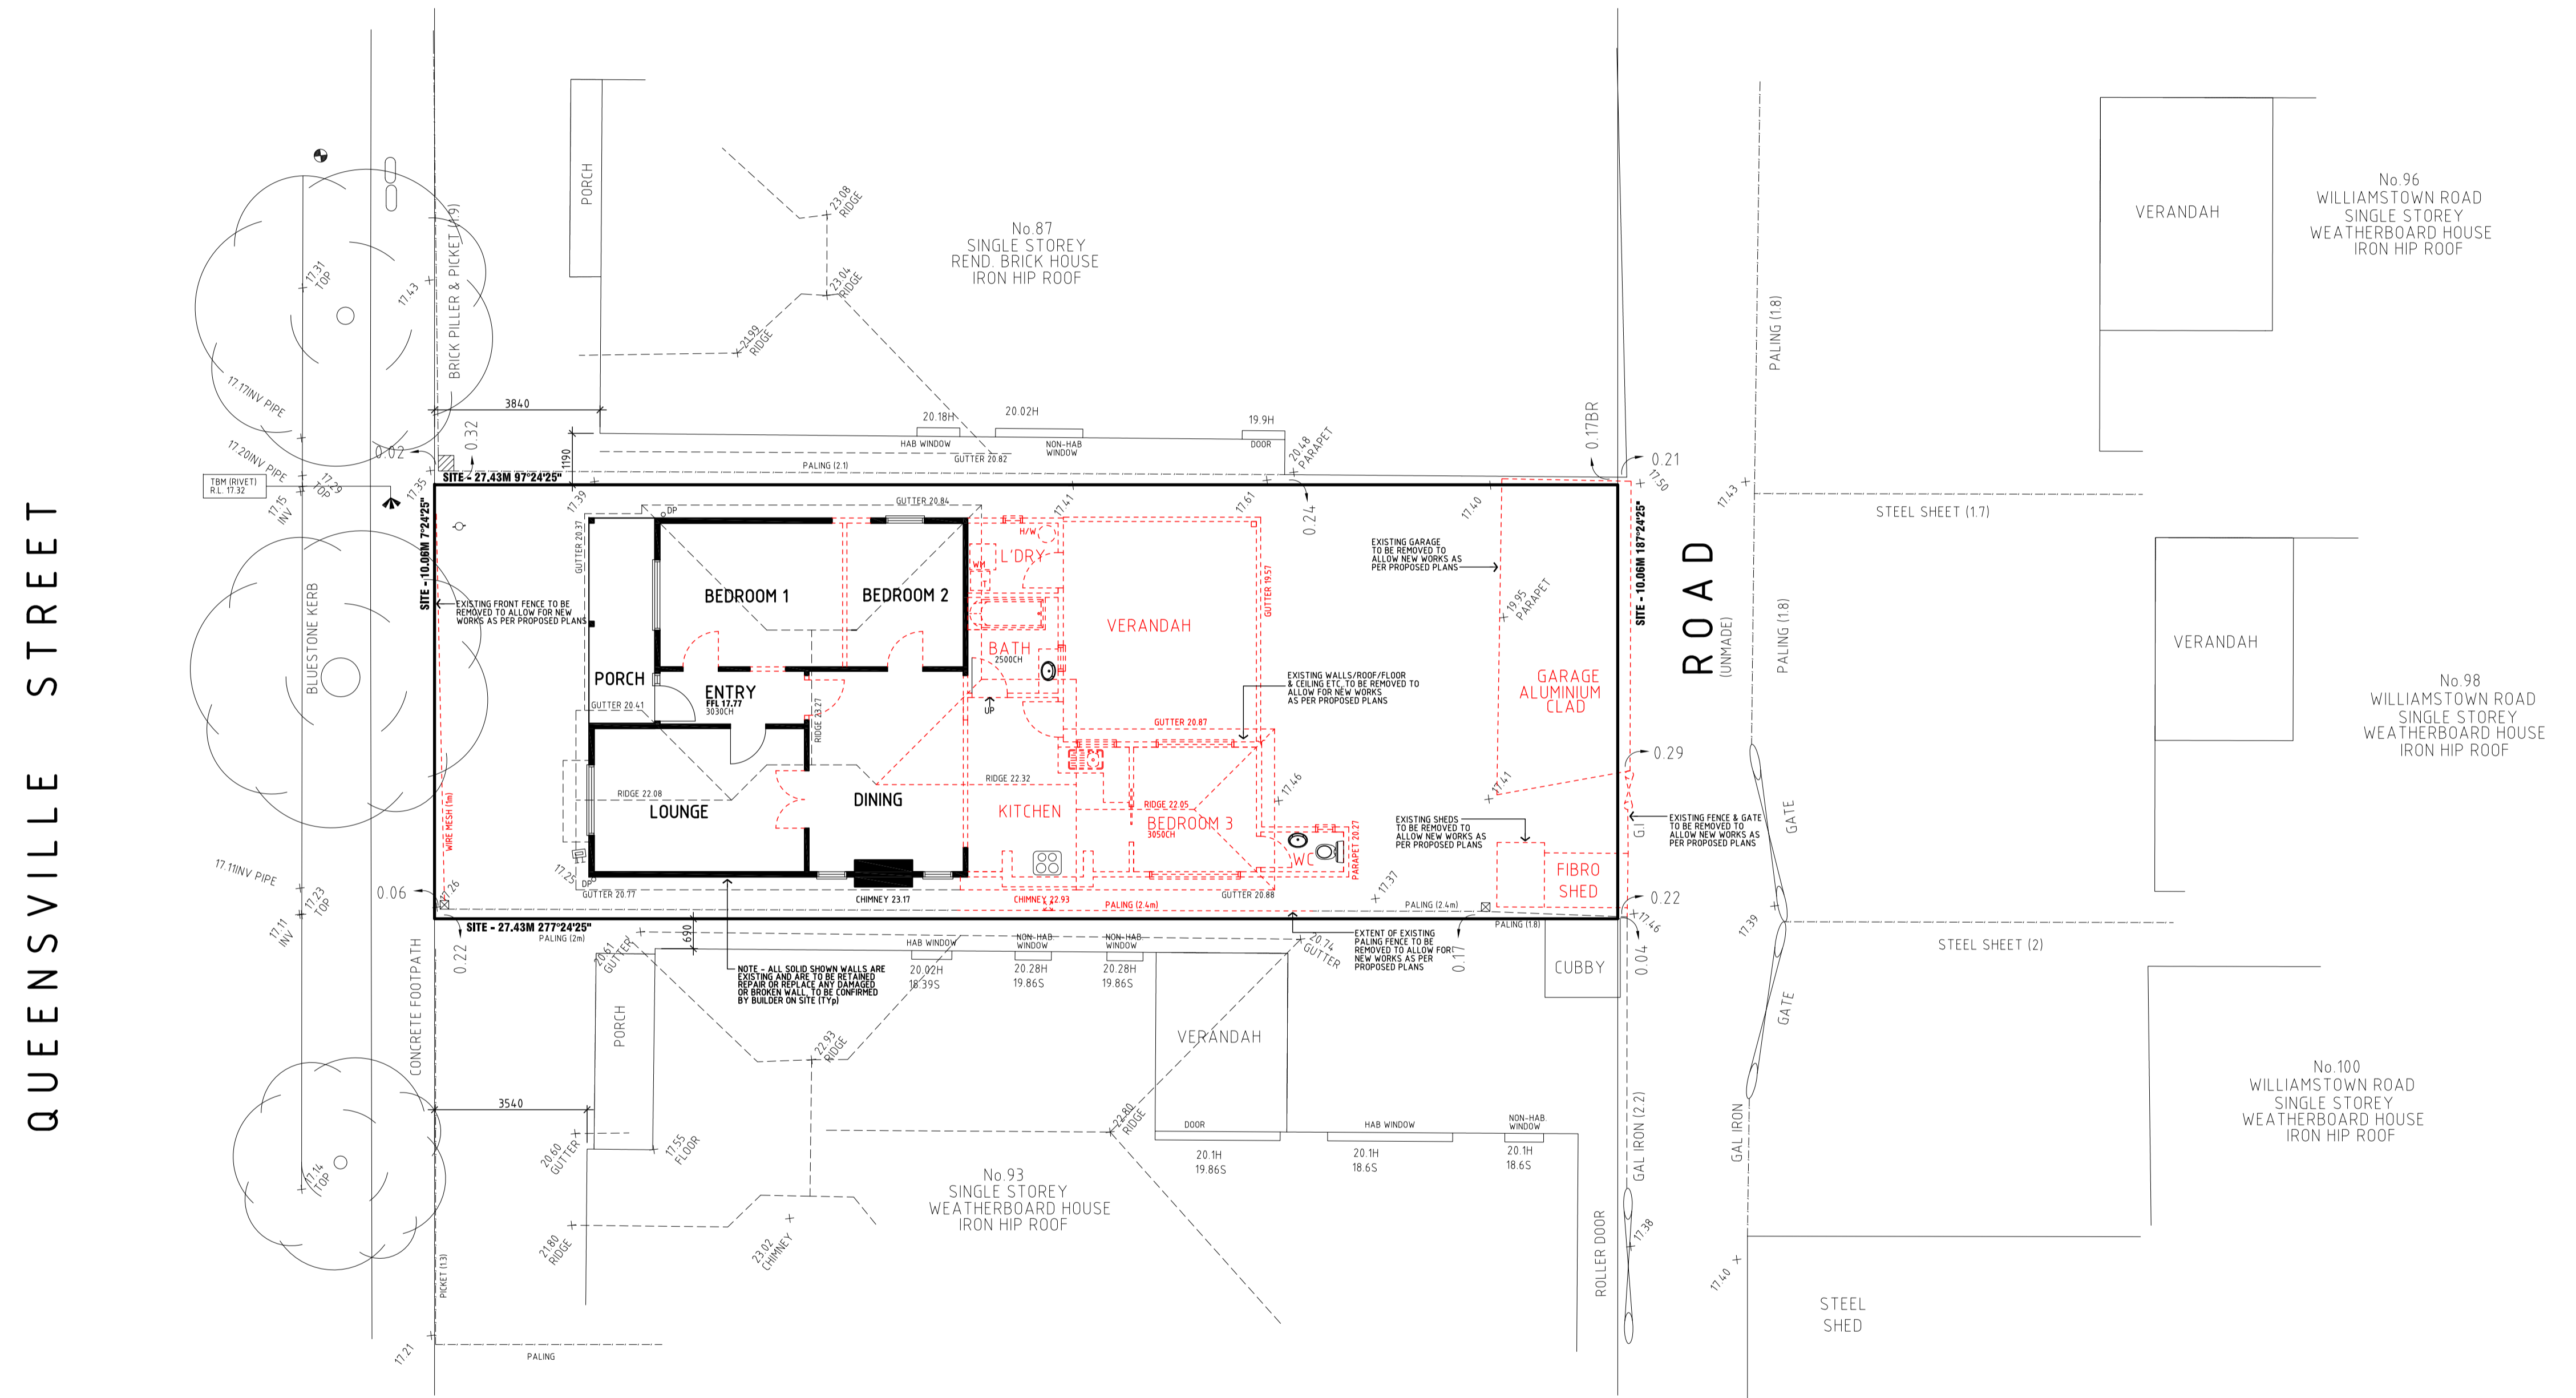

PROPOSED DEMOLITION PLAN

PROVIDE ALL TEMPORARY PROPS AND BRACING AS NECESSARY TO ALLOW WORKS TO PROCEED IN A SAFE MANNER.
 EXTENT OF DEMOLITION GENERALLY SHOWN HERE. HOWEVER TO ORIGINATE WITH PROPOSED DRAWING & GROUND FLOOR PLAN, FLOOR PLAN AND TRUSS ROOF LAYOUT PLAN.
 SCALE 1:100

- GENERAL NOTES**
1. THESE DRAWINGS SHALL BE READ IN CONJUNCTION WITH THE WRITTEN SPECIFICATIONS, ALL CONSULTANTS DRAWINGS AND SPECIFICATIONS. ANY DISCREPANCIES SHALL BE REFERRED TO NEW DIMENSION DRAFTING.
 2. THE CONTRACTOR SHALL CHECK AND VERIFY ALL DIMENSIONS AND LEVELS ON SITE PRIOR TO COMMENCEMENT OF ANY WORK.
 3. WRITTEN DIMENSIONS SHALL TAKE PREFERENCE OVER SCALING AND LARGE DIMENSIONS SHALL TAKE PREFERENCE OVER SMALLER ONES.
 4. ALL DIMENSIONS ARE IN METRES AND / OR MILLIMETRES.

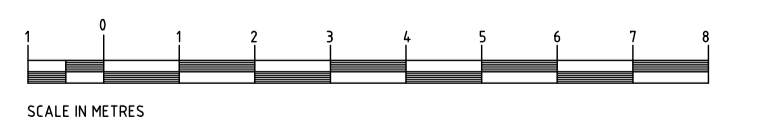

PROPOSED EXTENSION

91 QUEENSVILLE STREET, KINGSVILLE, VICTORIA 3012

© COPYRIGHT
 THIS DRAWING REMAINS THE PROPERTY OF NEW DIMENSION DRAFTING. DO NOT REPRODUCE UNLAWFULLY. DO NOT SCALE OFF DRAWINGS. USE FIGURED DIMENSIONS ONLY. CONTRACTOR SHALL CHECK AND VERIFY ALL LEVELS AND DIMENSIONS ON SITE BEFORE COMMENCING ANY CONSTRUCTION.

rev.	date	description
A	29.04.2026	PLANNING PERMIT APPLICATION SUBMISSION

drawing type:
PLANNING
 project:
PROPOSED EXTENSION
91 QUEENSVILLE STREET
KINGSVILLE, VICTORIA 3012

title:
PROPOSED DEMOLITION
SITE / FLOOR PLAN

north:


 scale: **1:100 @ A1 PAPER**
 date: **APRIL 2026**
 drawn: **S.M.**
 checked: **S.M.**
 job no.: **26026**
 sheet no.: **TP04**

new dimension
 DRAFTING
 members of the building designers association of victoria inc.
 registered building practitioners (B.P. No. 18458)
 building designers & drafters


telephone: 03 9326 2266
 address: 166 pascoe vale road
 moonee ponds, victoria 3039
 postal: po box 994
 moonee ponds, victoria 3039
 email: info@newdimensiondrafting.com.au
 web: www.newdimensiondrafting.com.au




EXISTING WEST ELEVATION

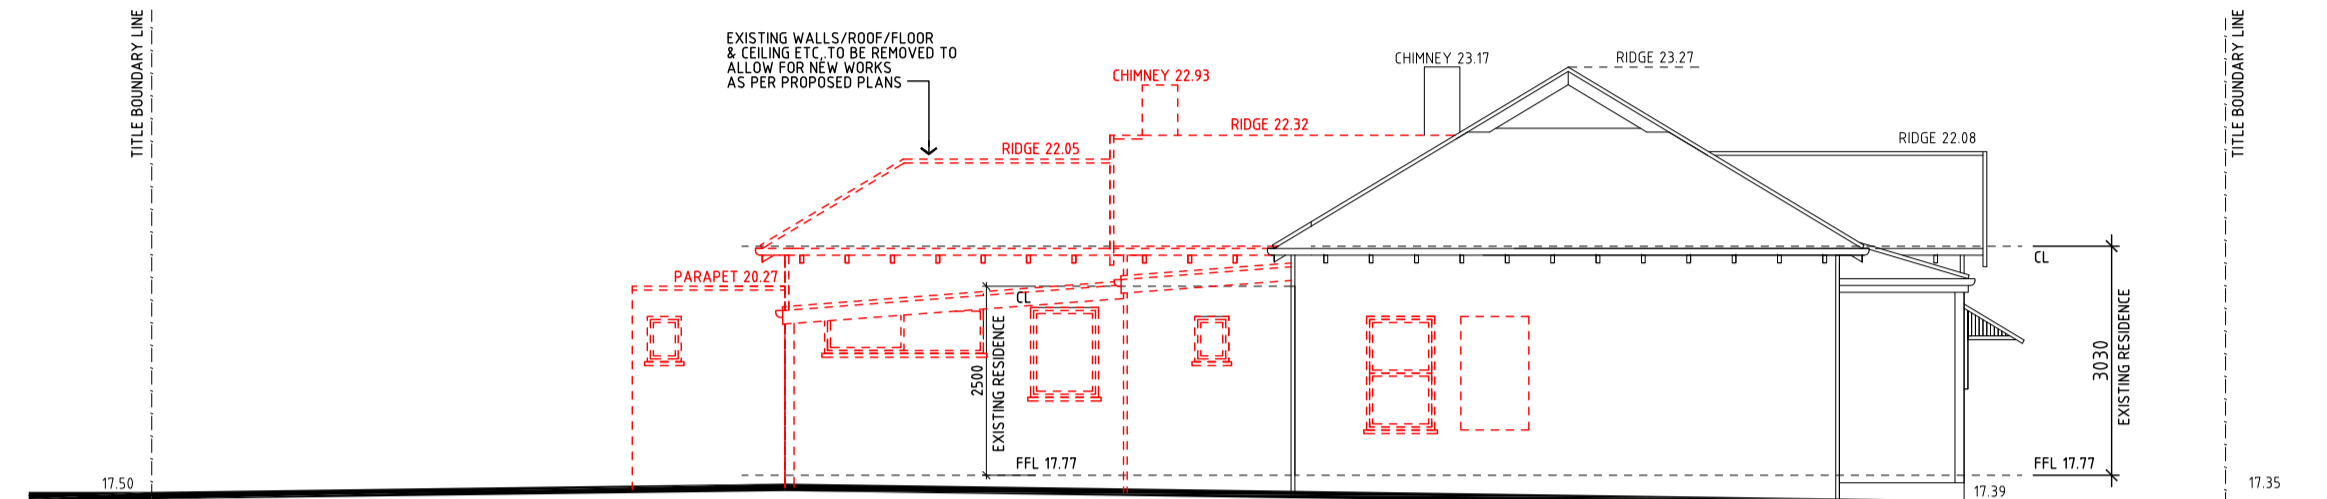

DEMOLITION NORTH ELEVATION

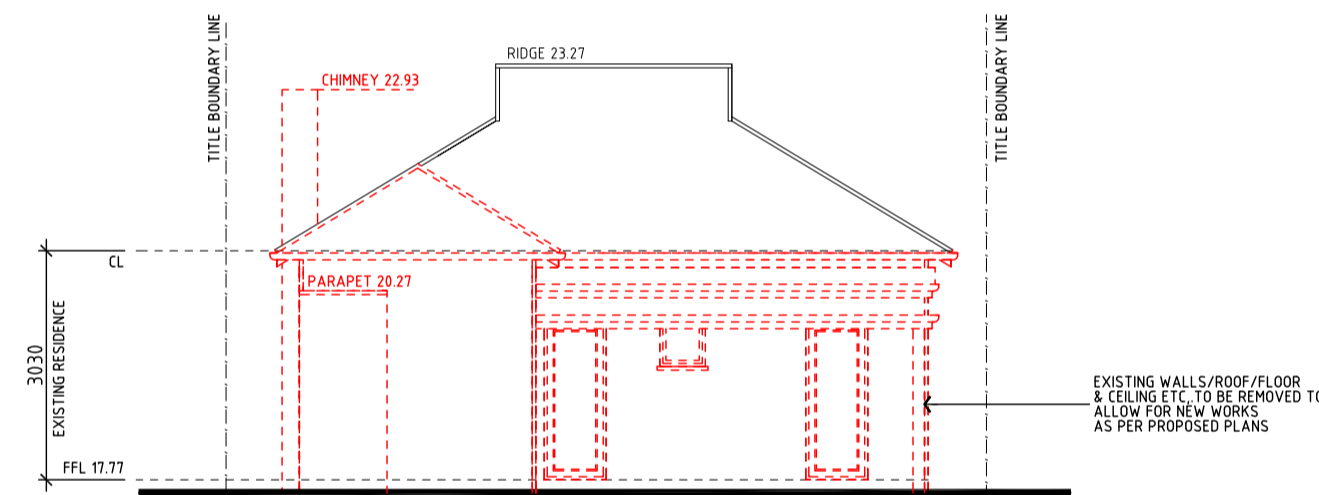

DEMOLITION EAST ELEVATION

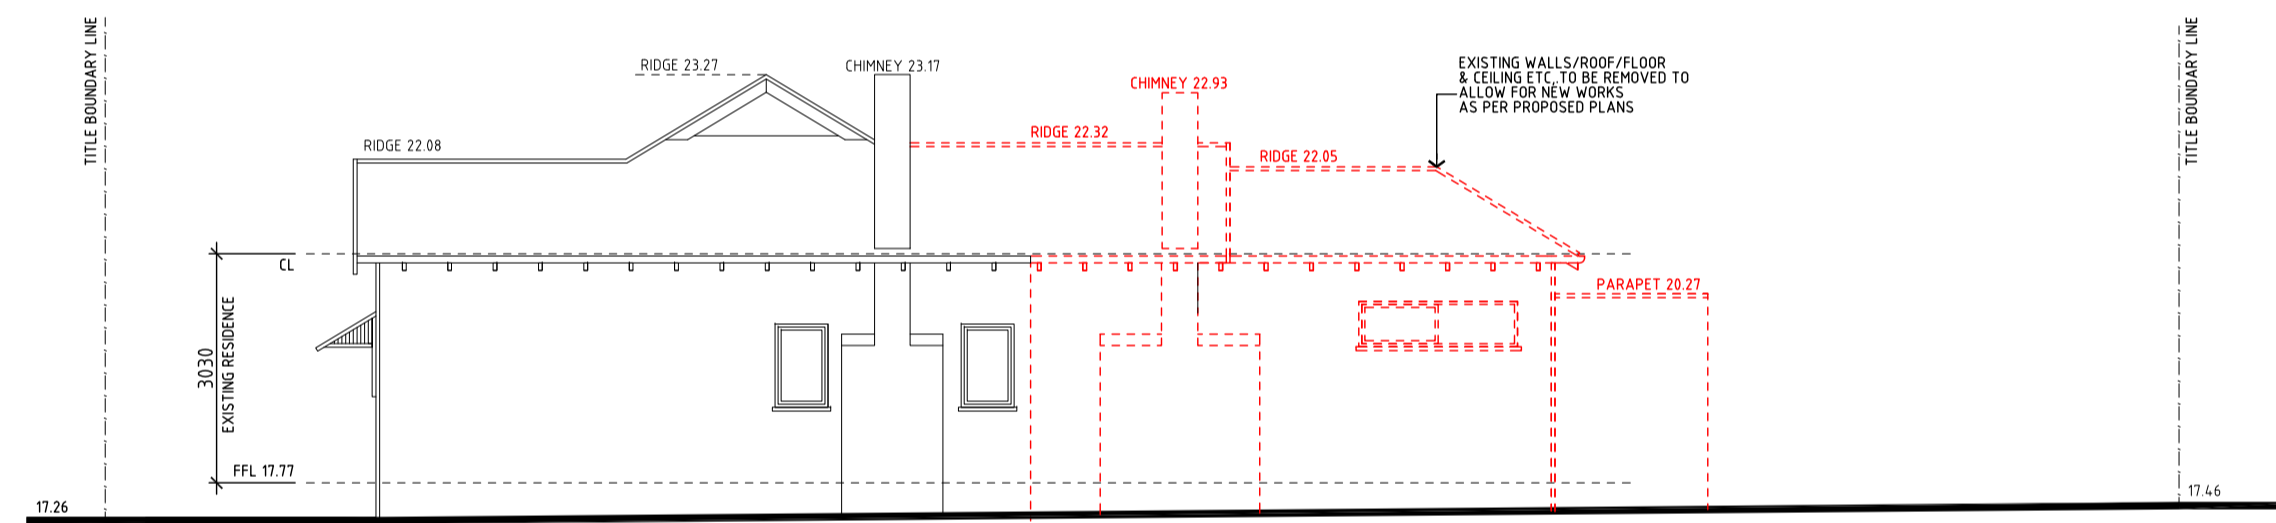

DEMOLITION SOUTH ELEVATION


© COPYRIGHT
 THIS DRAWING REMAINS THE PROPERTY OF NEW DIMENSION DRAFTING. DO NOT REPRODUCE UNLAWFULLY. DO NOT SCALE OFF DRAWINGS. USE FIGURED DIMENSIONS ONLY. CONTRACTOR SHALL CHECK AND VERIFY ALL LEVELS AND DIMENSIONS ON SITE BEFORE COMMENCING ANY CONSTRUCTION.

rev.	date	description
A	29.04.2026	PLANNING PERMIT APPLICATION SUBMISSION


drawing type:
PLANNING

project:
**PROPOSED EXTENSION
 91 QUEENSVILLE STREET
 KINGSVILLE, VICTORIA 3012**

title:
DEMOLITION ELEVATIONS

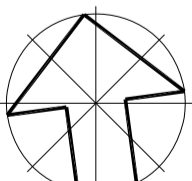north:  scale: **1:100 @ A1 PAPER**
 date: **APRIL 2026**
 drawn: **S.M.**
 checked: **S.M.**
 job no.: **26026** sheet no.: **TP06**

- GENERAL NOTES**
1. THESE DRAWINGS SHALL BE READ IN CONJUNCTION WITH THE WRITTEN SPECIFICATIONS. ALL CONSULTANTS DRAWINGS AND SPECIFICATIONS. ANY DISCREPANCIES SHALL BE REFERRED TO NEW DIMENSION DRAFTING
 2. THE CONTRACTOR SHALL CHECK AND VERIFY ALL DIMENSIONS AND LEVELS ON SITE PRIOR TO COMMENCEMENT OF ANY WORK.
 3. WRITTEN DIMENSIONS SHALL TAKE PREFERENCE OVER SCALING AND LARGE DIMENSIONS SHALL TAKE PREFERENCE OVER SMALLER ONES.
 4. ALL DIMENSIONS ARE IN METRES AND / OR MILLIMETRES.

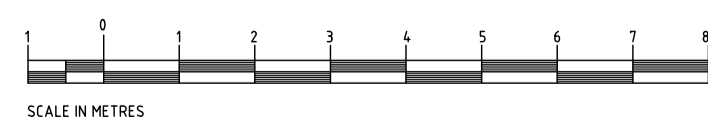

PROPOSED EXTENSION

91 QUEENSVILLE STREET, KINGSVILLE, VICTORIA 3012


new dimension DRAFTING
 telephone: 03 9326 2266
 address: 166 pascoe vale road
 moonee ponds, victoria 3039
 postal: po box 994
 moonee ponds, victoria 3039
 email: info@newdimensiondrafting.com.au
 members of the building designers association of victoria inc.
 registered building practitioners (B.P. No. 14516)
 building designers & drafters
 www.newdimensiondrafting.com.au

AUSTRALIAN NATIVE PLANTING SCHEDULE

SYM	BOTANIC NAME	COMMON NAME
CANOPY TREE	MELALEUCA LANCEOLATA	MOONA BLACK TEA TREE
Maturity Height = 6.0M Maturity Width = 4.0M Deep Soil Area to be 12.0sqm (Min Dimension 2.50M)		

PLANTING PROCEDURE

Holes for the trees and shrubs to be 50 CLEAR OF ROOT BALL WATER, FILL AND COMPACT, LEAVING WATERING DEPRESSION. STAKE AND TIE TREES TO GOOD PRACTICE.
 MULCH SHRUB BEDS WITH CRUSHED PINE BARK. SHRUB BED SHOULD BE 100 x 25 TREATED PINE, STAKED. SHRUBS TO BE RANDOM PLANTED TO APPROVAL.
 LAWN TO BE AN APPROVED COMBINED SEED/MULCH MIX SPRAYED TO ENSURE AN EVEN DISTRIBUTION OF GRASSES IN MINIMUM 50MM THICK APPROVED TOP SOIL, PROPERLY PREPARED.

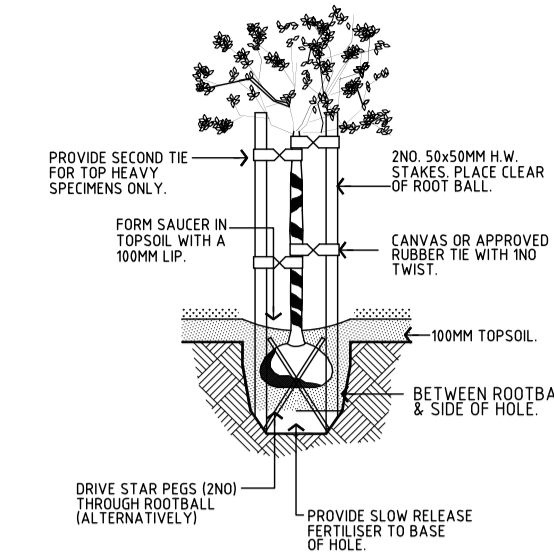


PLANTING DETAILS
NO SCALE

AREA ANALYSIS

EXISTING RESIDENCE	66.16m ²	7.12sqsq
EXISTING PORCH	7.26m ²	0.78sqsq
PROPOSED GROUND FLOOR EXTENSION	69.45m ²	7.47sqsq
PROPOSED FIRST FLOOR EXTENSION	56.58m ²	6.09sqsq
TOTAL	199.45m ²	21.47sqsq

SECLUDED PRIVATE OPEN SPACE 71.11m²


O/ALL SITE AREA	275.89m ²
SITE COVERAGE	142.87m ² (51.78%)
SITE PERMEABLE AREA	98.00m ² (35.35%)

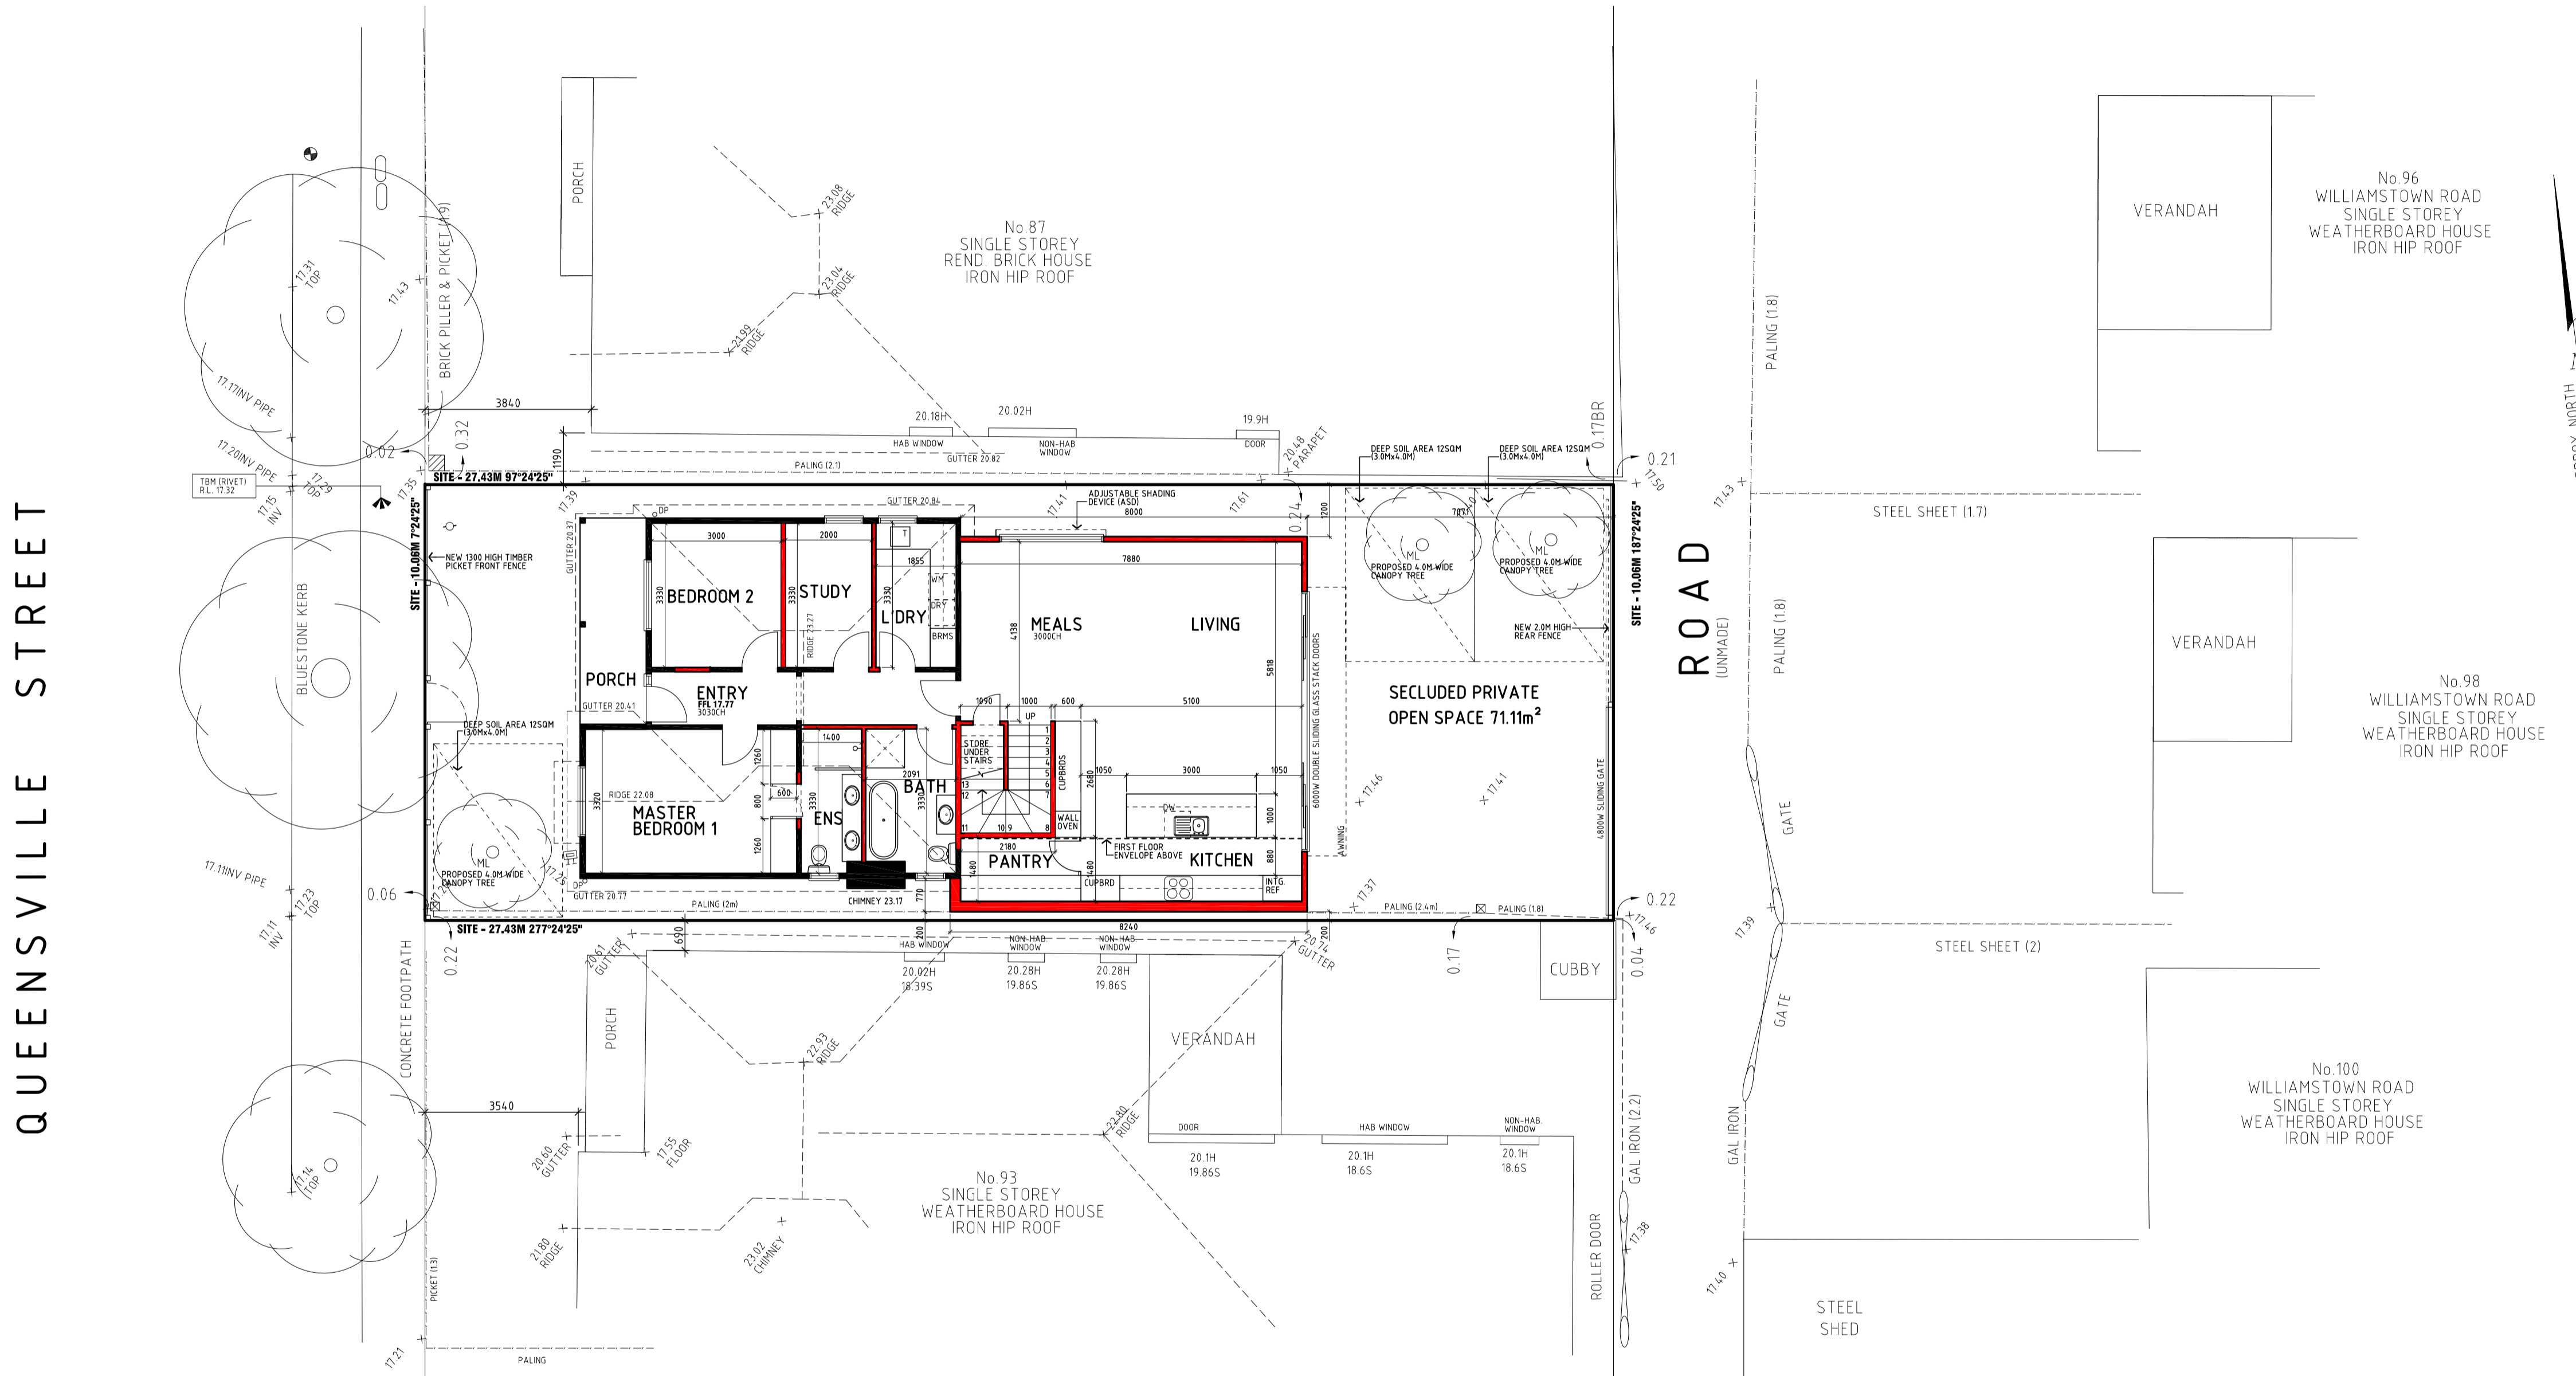

**PROPOSED SITE LAYOUT PLAN
PROPOSED GROUND FLOOR PLAN**
SCALE 1:100

**PROPOSED EXTENSION
91 QUEENSVILLE STREET, KINGSVILLE, VICTORIA 3012**

- GENERAL NOTES**
- THESE DRAWINGS SHALL BE READ IN CONJUNCTION WITH THE WRITTEN SPECIFICATIONS, ALL CONSULTANTS DRAWINGS AND SPECIFICATIONS. ANY DISCREPANCIES SHALL BE REFERRED TO NEW DIMENSION DRAFTING.
 - THE CONTRACTOR SHALL CHECK AND VERIFY ALL DIMENSIONS AND LEVELS ON SITE PRIOR TO COMMENCEMENT OF ANY WORK.
 - WRITTEN DIMENSIONS SHALL TAKE PREFERENCE OVER SCALING AND LARGE DIMENSIONS SHALL TAKE PREFERENCE OVER SMALLER ONES.
 - ALL DIMENSIONS ARE IN METRES AND / OR MILLIMETRES.

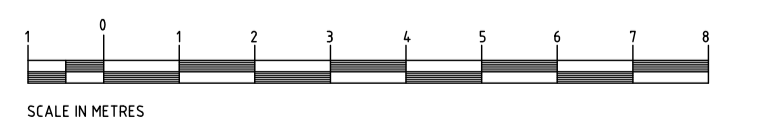

© COPYRIGHT
 THIS DRAWING REMAINS THE PROPERTY OF NEW DIMENSION DRAFTING. DO NOT REPRODUCE UNLAWFULLY. DO NOT SCALE OFF DRAWINGS. USE FIGURED DIMENSIONS ONLY. CONTRACTOR SHALL CHECK AND VERIFY ALL LEVELS AND DIMENSIONS ON SITE BEFORE COMMENCING ANY CONSTRUCTION.

rev.	date	description
A	29.04.2026	PLANNING PERMIT APPLICATION SUBMISSION

drawing type: **PLANNING**
 project: **PROPOSED EXTENSION
91 QUEENSVILLE STREET
KINGSVILLE, VICTORIA 3012**



file: **PROPOSED SITE LAYOUT PLAN
PROPOSED GROUND FLOOR PLAN**

north:
 scale: **1:100 @ A1 PAPER**
 date: **APRIL 2026**
 drawn: **S.M.**
 checked: **S.M.**
 job no.: **26026**
 sheet no.: **TP07**

new dimension DRAFTING
 telephone: 03 9326 2266
 address: 166 pascoe vale road moonee ponds, victoria 3039
 postal: po box 994 moonee ponds, victoria 3039
 email: info@newdimensiondrafting.com.au
 members of the building industry association of victoria inc.
 registered building practitioners (RBP) - VIC 18450
 building designers & drafters
 www.newdimensiondrafting.com.au

**CITY OF MARIBYRNONG
RECEIVED
05/05/2026
URBAN PLANNING**

**CITY OF MARIBYRNONG
ADVERTISED PLAN**

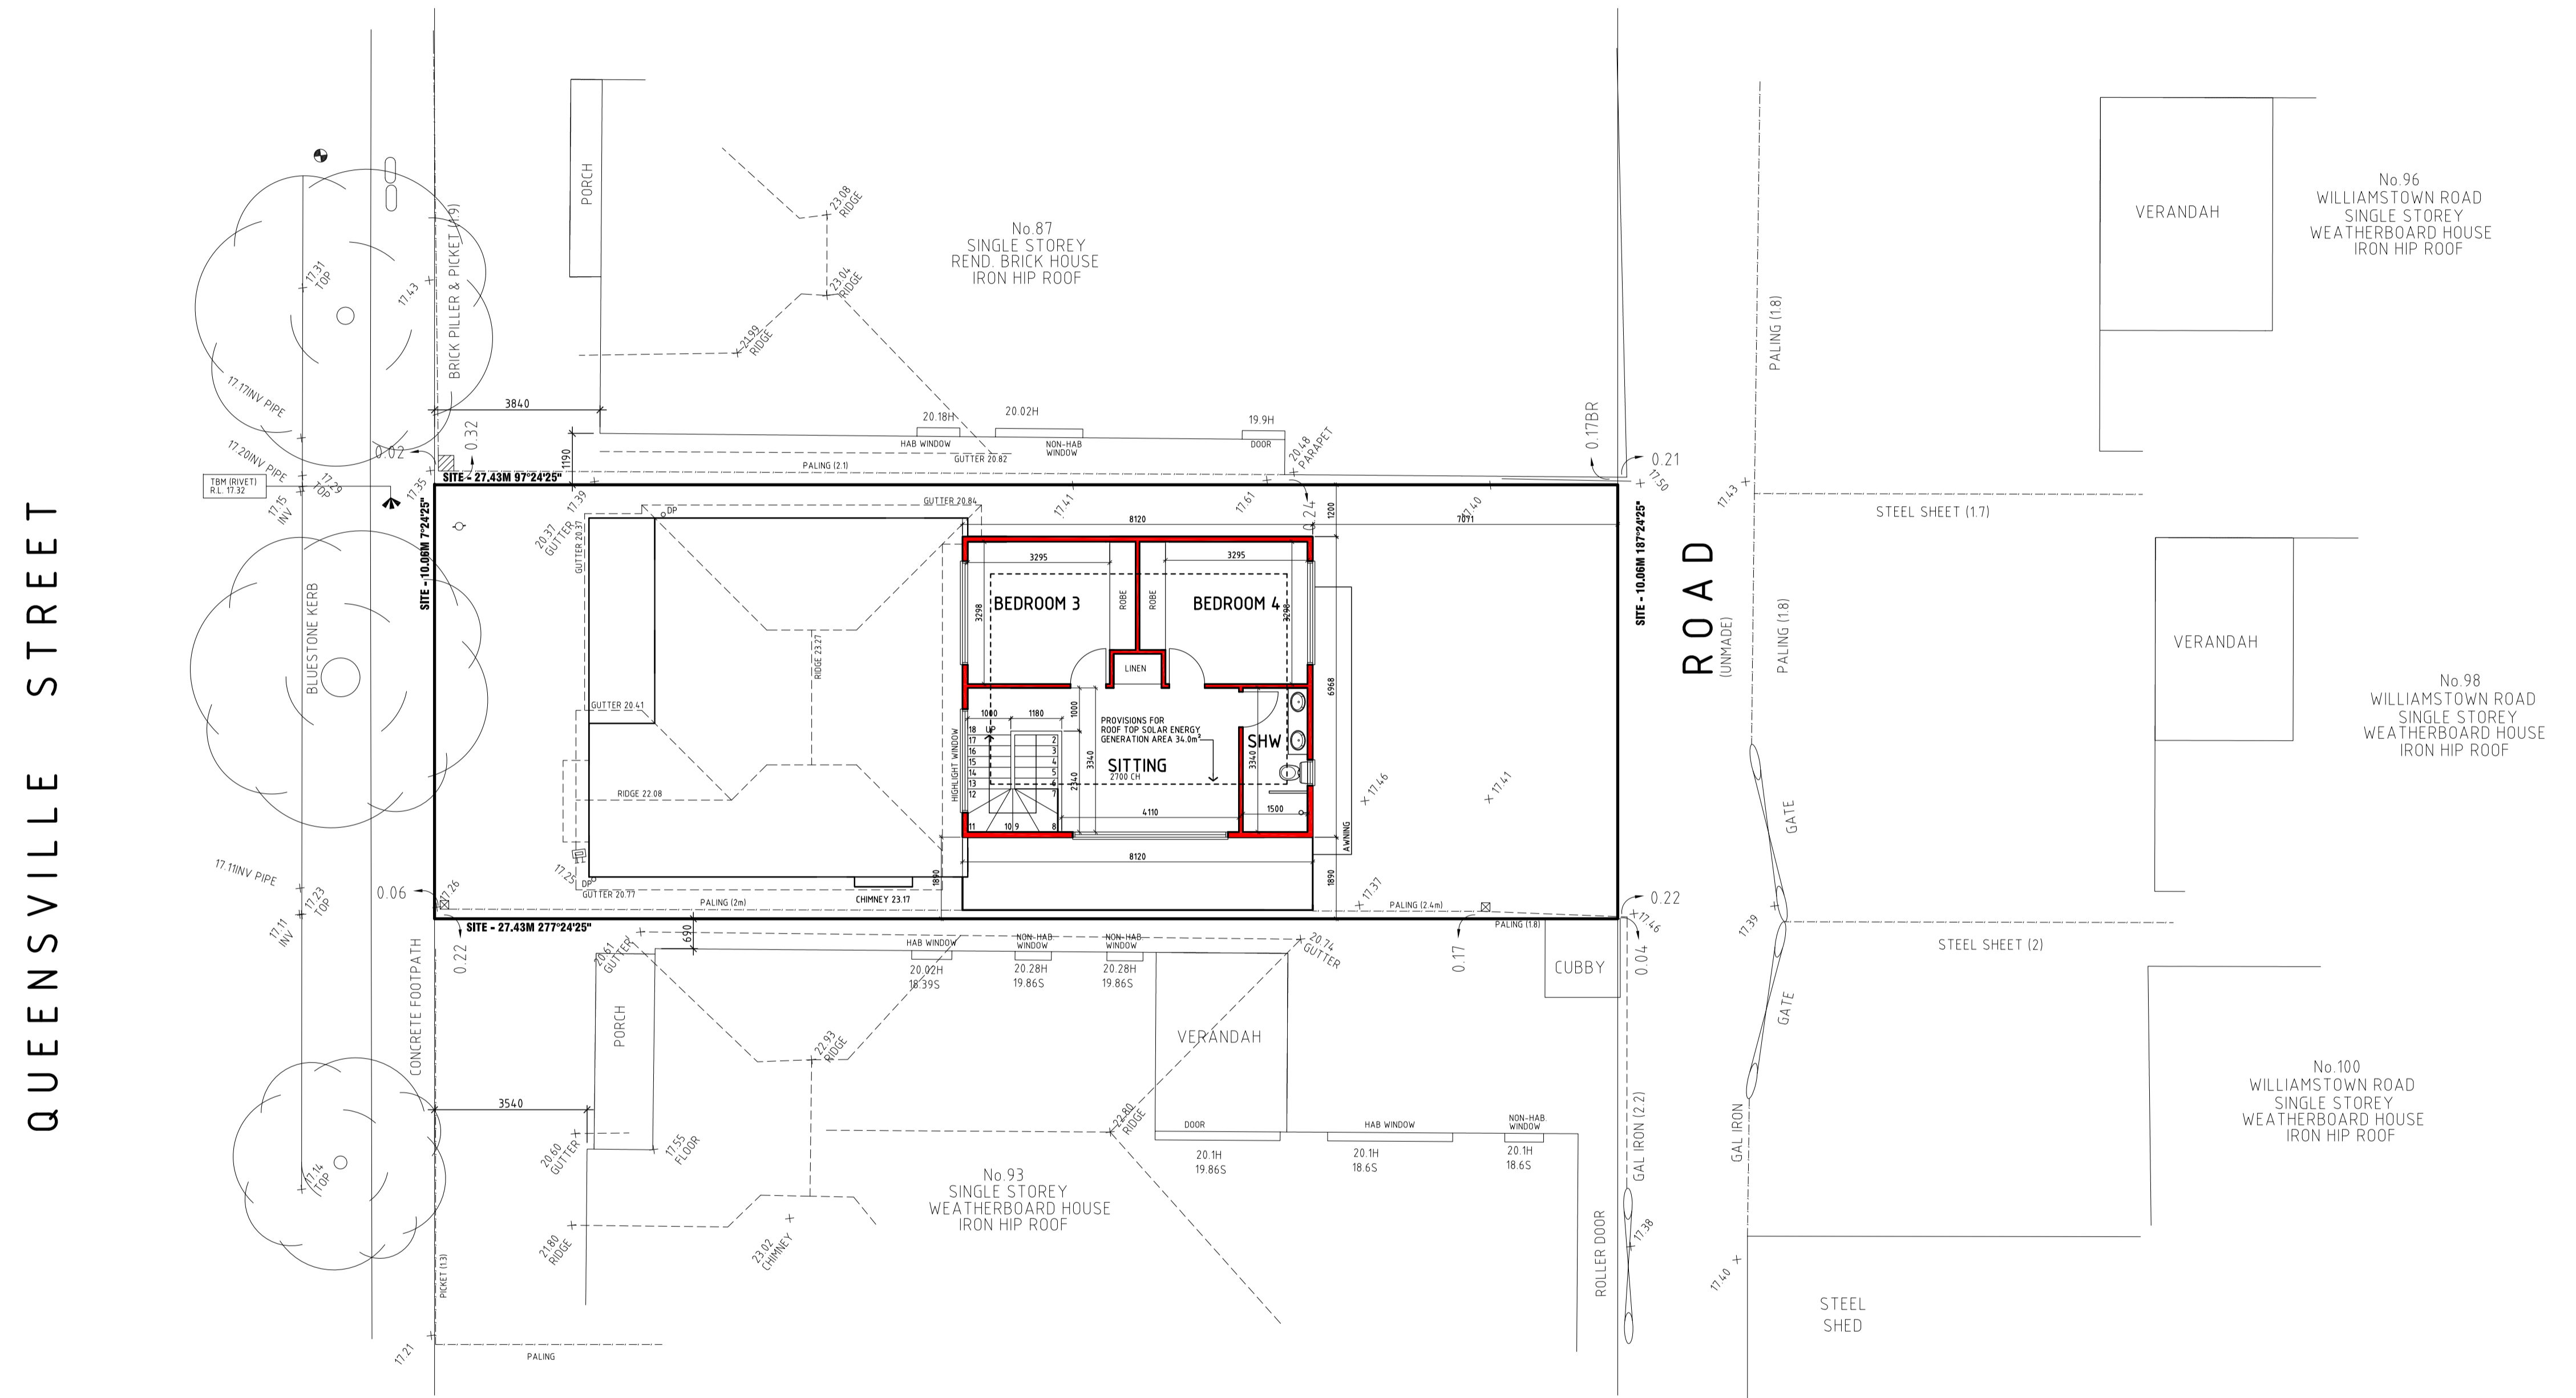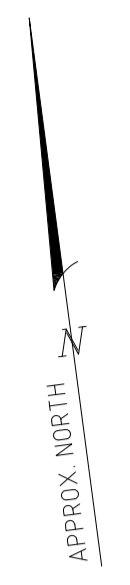


**PROPOSED SITE LAYOUT PLAN
 PROPOSED FIRST FLOOR PLAN**
 SCALE 1:100

© COPYRIGHT
 THIS DRAWING REMAINS THE PROPERTY OF NEW DIMENSION DRAFTING. DO NOT REPRODUCE UNLAWFULLY. DO NOT SCALE OFF DRAWINGS. USE FIGURED DIMENSIONS ONLY. CONTRACTOR SHALL CHECK AND VERIFY ALL LEVELS AND DIMENSIONS ON SITE BEFORE COMMENCING ANY CONSTRUCTION.


rev.	date	description
A	29.04.2026	PLANNING PERMIT APPLICATION SUBMISSION

drawing type:
PLANNING
 project:
**PROPOSED EXTENSION
 91 QUEENSVILLE STREET
 KINGSVILLE, VICTORIA 3012**

title:
**PROPOSED SITE LAYOUT PLAN
 PROPOSED FIRST FLOOR PLAN**

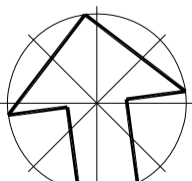north:  scale: **1:100 @ A1 PAPER**
 date: **APRIL 2026**
 drawn: **S.M.**
 checked: **S.M.**
 job no.: **26026** sheet no.: **TP08**

- GENERAL NOTES**
1. THESE DRAWINGS SHALL BE READ IN CONJUNCTION WITH THE WRITTEN SPECIFICATIONS. ALL CONSULTANTS DRAWINGS AND SPECIFICATIONS. ANY DISCREPANCIES SHALL BE REFERRED TO NEW DIMENSION DRAFTING.
 2. THE CONTRACTOR SHALL CHECK AND VERIFY ALL DIMENSIONS AND LEVELS ON SITE PRIOR TO COMMENCEMENT OF ANY WORK.
 3. WRITTEN DIMENSIONS SHALL TAKE PREFERENCE OVER SCALING AND LARGE DIMENSIONS SHALL TAKE PREFERENCE OVER SMALLER ONES.
 4. ALL DIMENSIONS ARE IN METRES AND / OR MILLIMETRES.

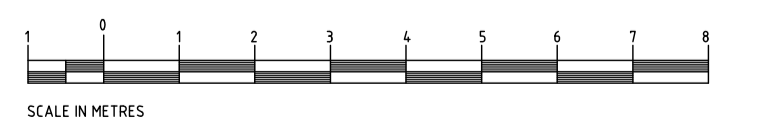


PROPOSED EXTENSION

91 QUEENSVILLE STREET, KINGSVILLE, VICTORIA 3012



QUEENSVILLE STREET

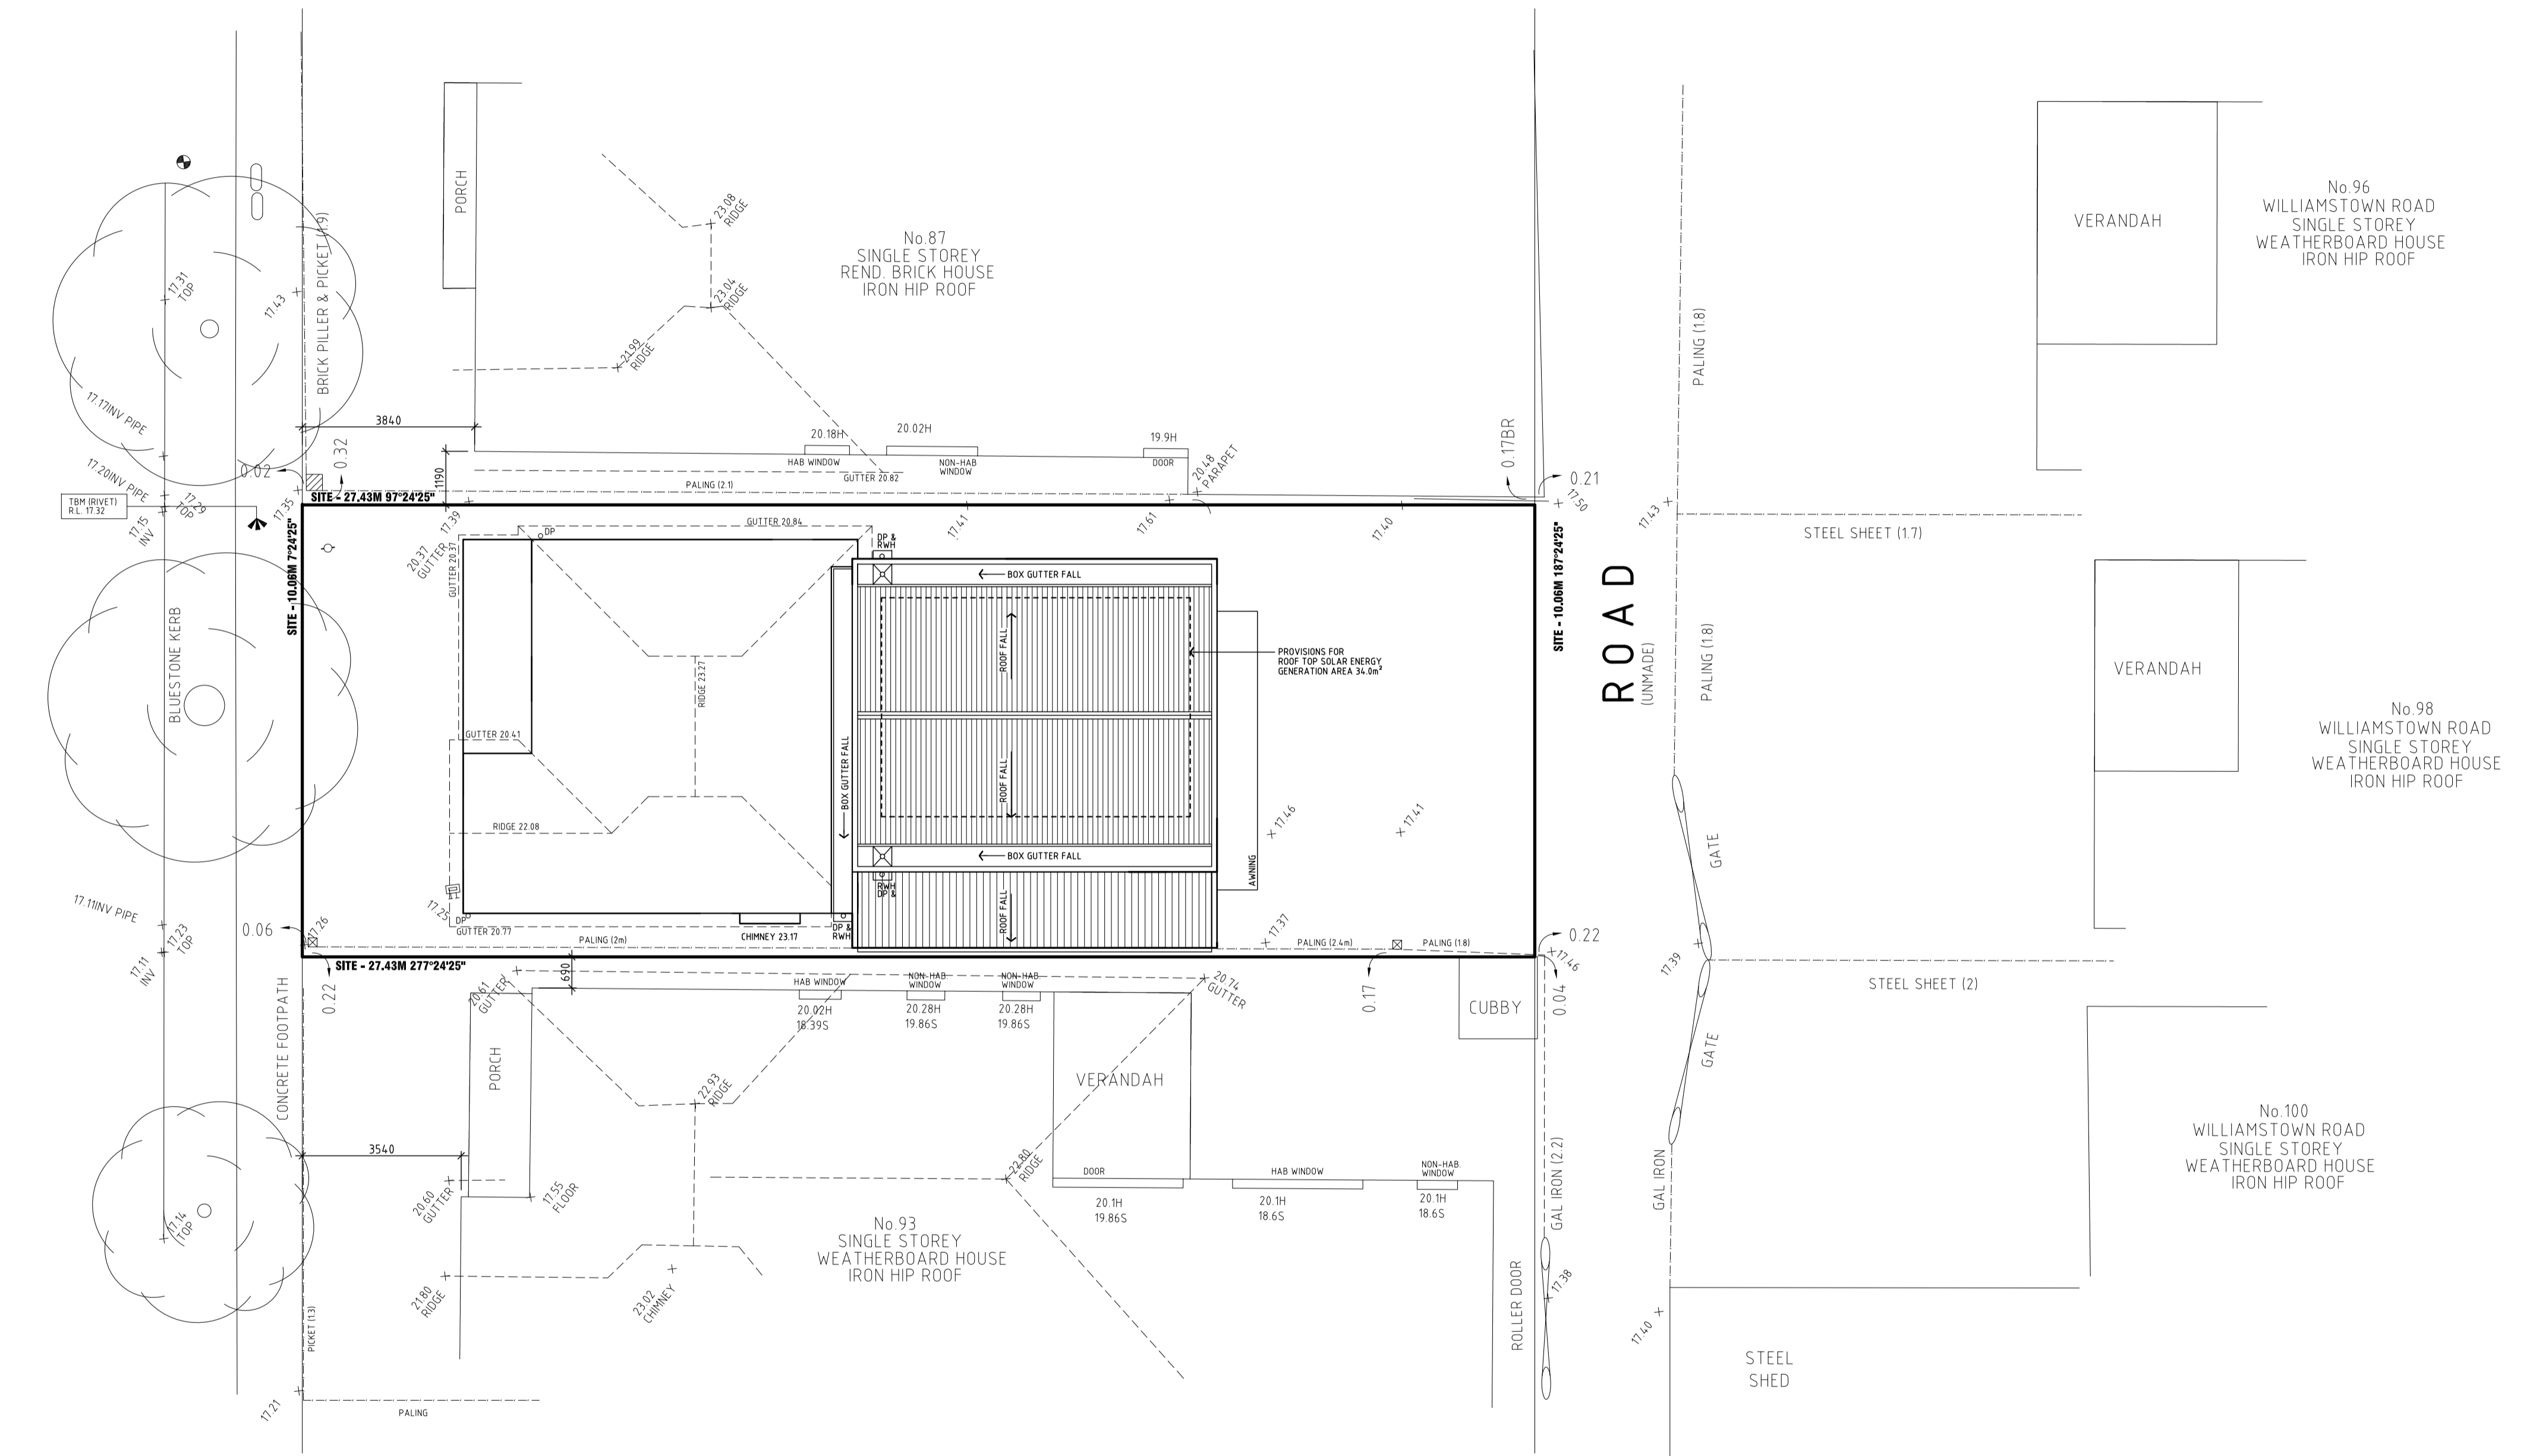


**PROPOSED SITE LAYOUT PLAN
PROPOSED ROOF FLOOR PLAN**
SCALE 1:100

© COPYRIGHT
THIS DRAWING REMAINS THE PROPERTY OF NEW DIMENSION DRAFTING. DO NOT REPRODUCE UNLAWFULLY. DO NOT SCALE OFF DRAWINGS. USE FIGURED DIMENSIONS ONLY. CONTRACTOR SHALL CHECK AND VERIFY ALL LEVELS AND DIMENSIONS ON SITE BEFORE COMMENCING ANY CONSTRUCTION.


rev.	date	description
A	29.04.2026	PLANNING PERMIT APPLICATION SUBMISSION

drawing type:
PLANNING
project:
**PROPOSED EXTENSION
91 QUEENSVILLE STREET
KINGSVILLE, VICTORIA 3012**

title:
**PROPOSED SITE LAYOUT PLAN
PROPOSED ROOF FLOOR PLAN**

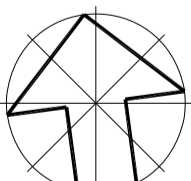north:  scale: **1:100 @ A1 PAPER**
date: **APRIL 2026**
drawn: **S.M.**
checked: **S.M.**
job no.: **26026** sheet no.: **TP09**

- GENERAL NOTES**
1. THESE DRAWINGS SHALL BE READ IN CONJUNCTION WITH THE WRITTEN SPECIFICATIONS. ALL CONSULTANTS DRAWINGS AND SPECIFICATIONS. ANY DISCREPANCIES SHALL BE REFERRED TO NEW DIMENSION DRAFTING.
 2. THE CONTRACTOR SHALL CHECK AND VERIFY ALL DIMENSIONS AND LEVELS ON SITE PRIOR TO COMMENCEMENT OF ANY WORK.
 3. WRITTEN DIMENSIONS SHALL TAKE PREFERENCE OVER SCALING AND LARGE DIMENSIONS SHALL TAKE PREFERENCE OVER SMALLER ONES.
 4. ALL DIMENSIONS ARE IN METRES AND / OR MILLIMETRES.

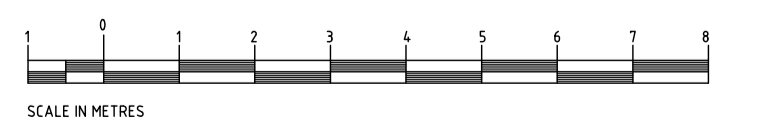


PROPOSED EXTENSION

91 QUEENSVILLE STREET, KINGSVILLE, VICTORIA 3012



PROPOSED WEST ELEVATION

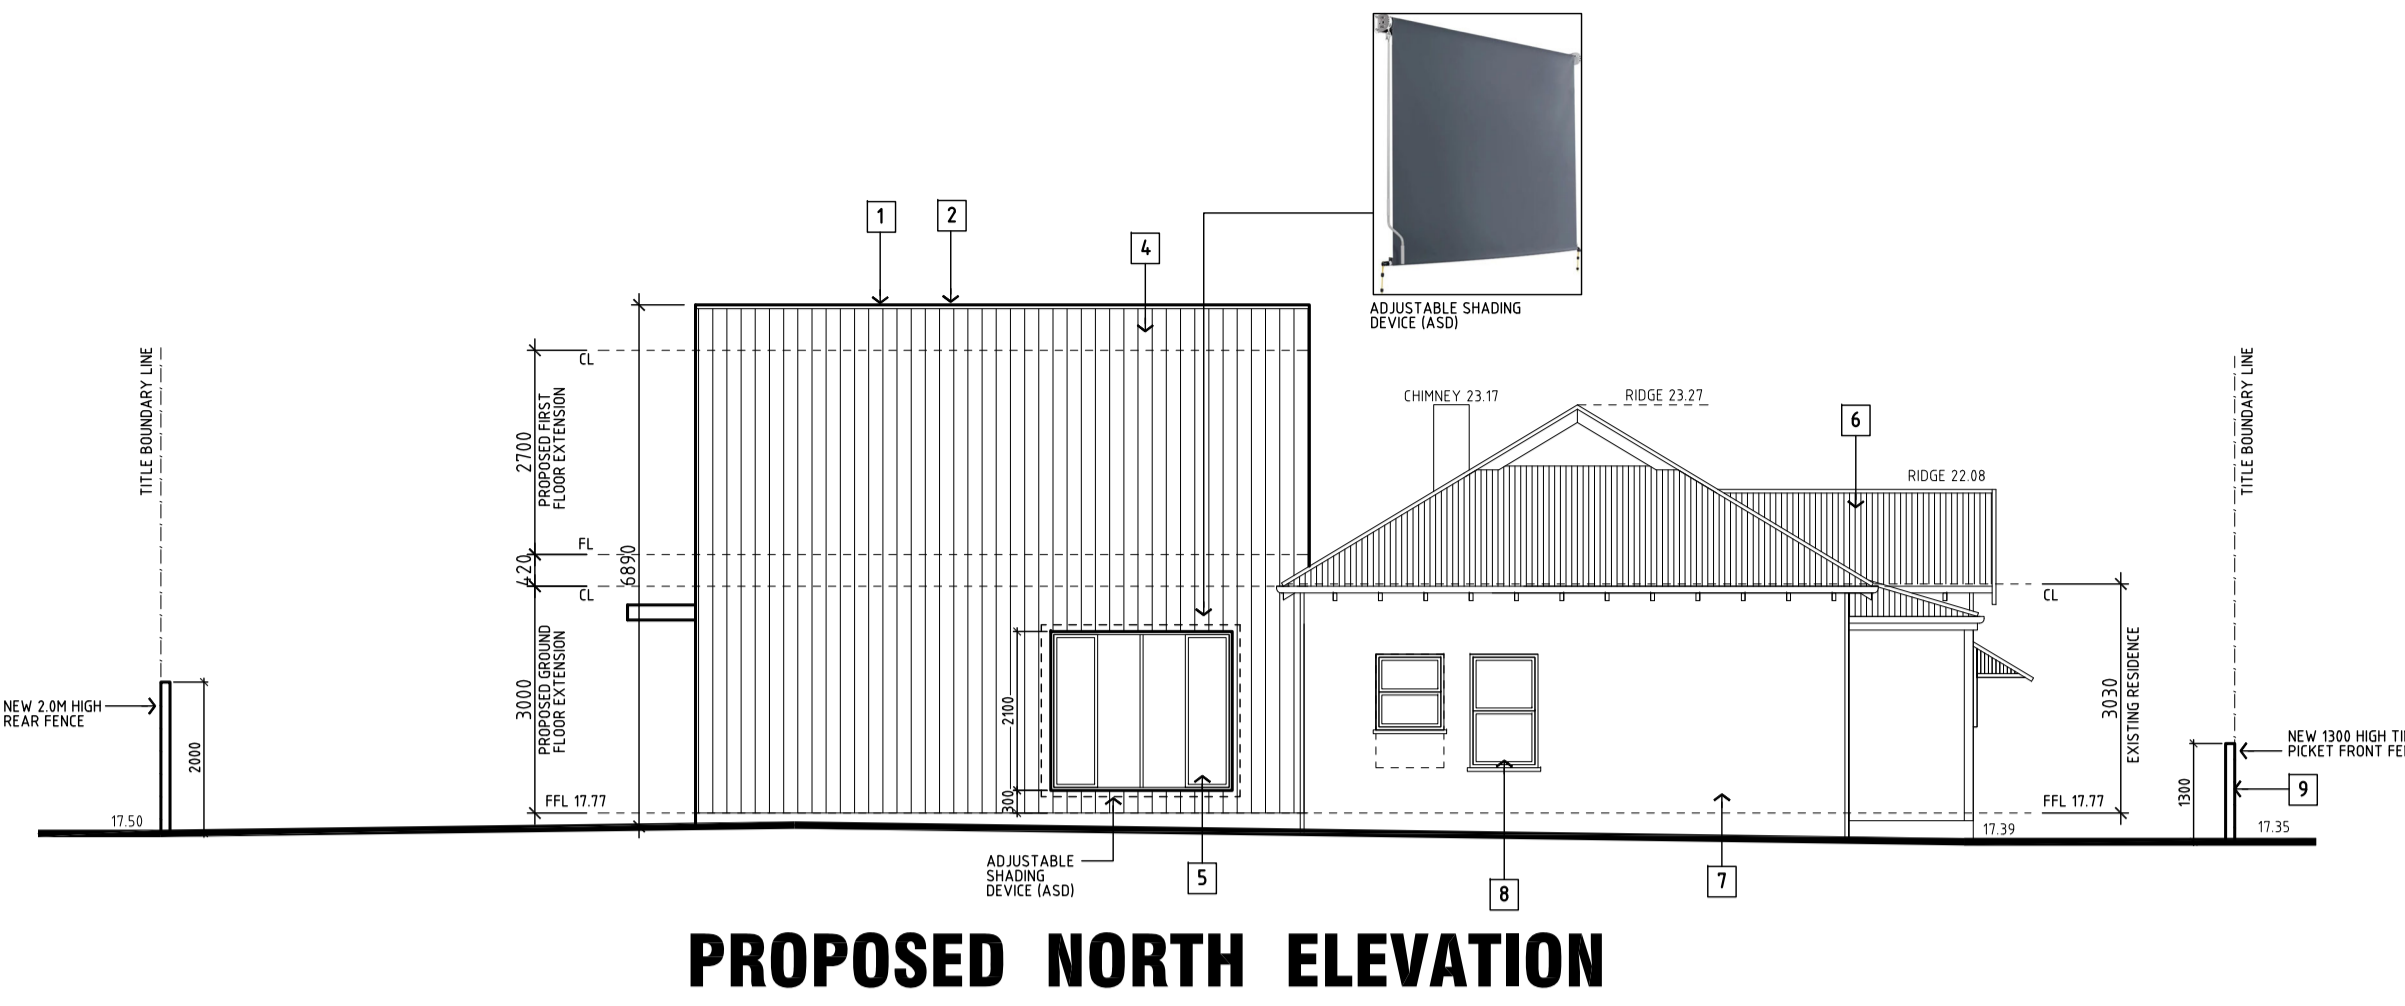


PROPOSED NORTH ELEVATION




PROPOSED EAST ELEVATION



PROPOSED SOUTH ELEVATION

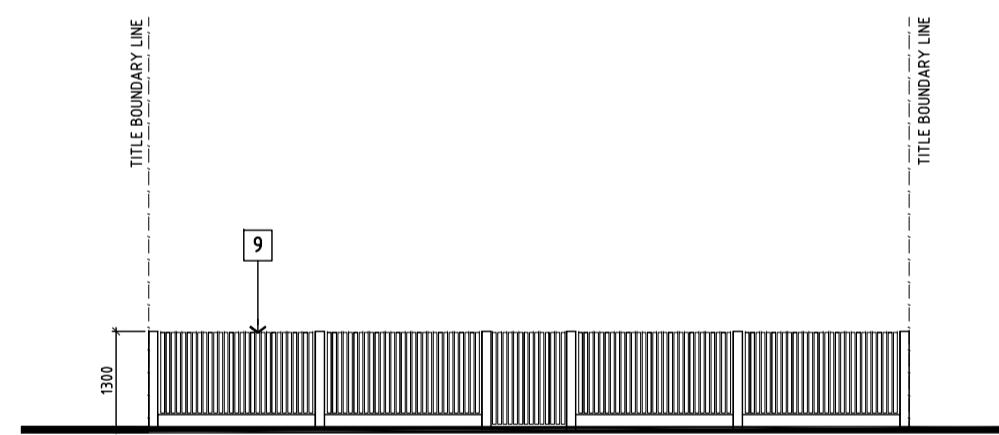

PROPOSED FRONT FENCE ELEVATION

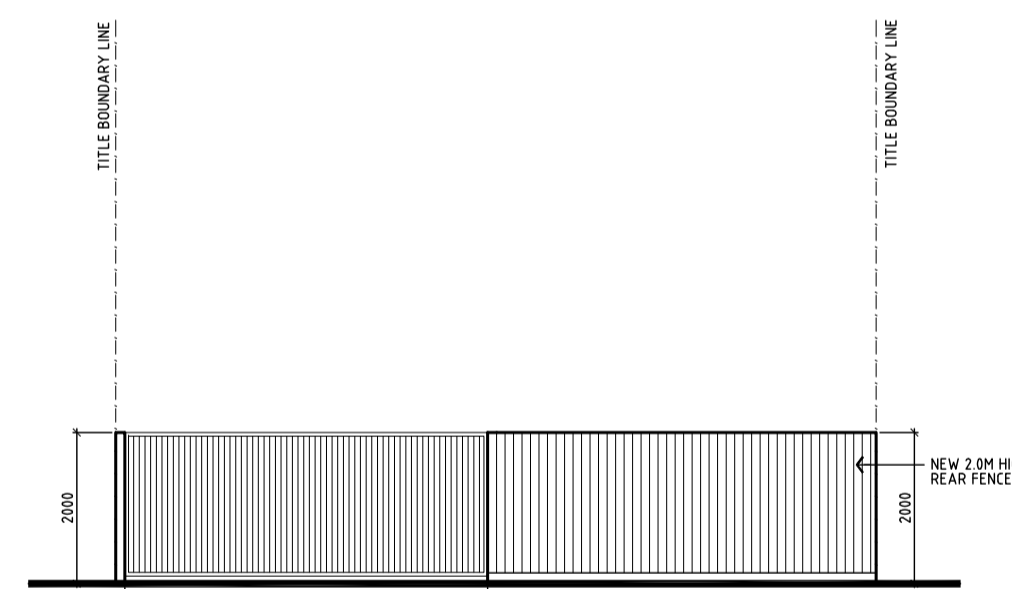

PROPOSED REAR FENCE ELEVATION

EXTERNAL MATERIALS & FINISHES SCHEDULE

- 1 NEW EXTENSION METAL ROOF DECKING - 0.42MM THICK NON GLARE ZINC KLIP LOK METAL ROOF DECKING SET TO A MIN 1.5° ROOF FALL.
- 2 DOWNPIPES, RW & FLASHINGS - SURFMIST COLORBOND COLOUR.
- 3 GROUND FLOOR BRICKWORK - RED FACE BRICKS.
- 4 VERTICAL CLADDING - WHITE COLOUR.
- 5 POWDER COATED WINDOWS/SLIDING DOOR - SURFMIST COLOUR BOND COLOUR.
- 6 EXISTING RESIDENCE ROOF DECKING - GALVANISED CORRUGATED ROOF DECKING TO MATCH EXISTING ROOF PITCH.
- 7 EXISTING RESIDENCE CLADDING AND NEW PORCH - PAINTED WHITE COLOUR.
- 8 EXISTING RESIDENCE WINDOW - TIMBER FRAMED PAINTED WHITE COLOUR.
- 9 NEW FRONT TIMBER PICKET FENCE - PAINTED WHITE COLOUR.


© COPYRIGHT
THIS DRAWING REMAINS THE PROPERTY OF NEW DIMENSION DRAFTING. DO NOT REPRODUCE UNLAWFULLY. DO NOT SCALE OFF DRAWINGS. USE FIGURED DIMENSIONS ONLY. CONTRACTOR SHALL CHECK AND VERIFY ALL LEVELS AND DIMENSIONS ON SITE BEFORE COMMENCING ANY CONSTRUCTION.

rev.	date	description
A	29.04.2026	PLANNING PERMIT APPLICATION SUBMISSION

drawing type:
PLANNING

project:
**PROPOSED EXTENSION
91 QUEENSVILLE STREET
KINGSVILLE, VICTORIA 3012**


title:
**PROPOSED ELEVATIONS
EXTERNAL MATERIALS &
FINISHES SCHEDULE**

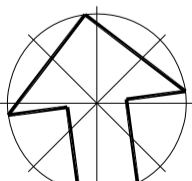north:  scale: **1:100 @ A1 PAPER**
date: **APRIL 2026**
drawn: **S.M.**
checked: **S.M.**
job no.: **26026** sheet no.: **TP10**


new dimension DRAFTING
members of the building designers association of victoria inc.
registered building practitioners (B.P.) - VIC 18450
building designers & drafters
telephone: 03 9326 2266
address: 166 pascoe vale road
moonee ponds, victoria 3039
postal: po box 984
moonee ponds, victoria 3039
email: info@newdimensiondrafting.com.au
web: www.newdimensiondrafting.com.au

GENERAL NOTES


1. THESE DRAWINGS SHALL BE READ IN CONJUNCTION WITH THE WRITTEN SPECIFICATIONS. ALL CONSULTANTS DRAWINGS AND SPECIFICATIONS. ANY DISCREPANCIES SHALL BE REFERRED TO NEW DIMENSION DRAFTING.
2. THE CONTRACTOR SHALL CHECK AND VERIFY ALL DIMENSIONS AND LEVELS ON SITE PRIOR TO COMMENCEMENT OF ANY WORK.
3. WRITTEN DIMENSIONS SHALL TAKE PREFERENCE OVER SCALING AND LARGE DIMENSIONS SHALL TAKE PREFERENCE OVER SMALLER ONES.
4. ALL DIMENSIONS ARE IN METRES AND / OR MILLIMETRES.

 

**PROPOSED EXTENSION
91 QUEENSVILLE STREET, KINGSVILLE, VICTORIA 3012**




QUEENSVILLE STREET

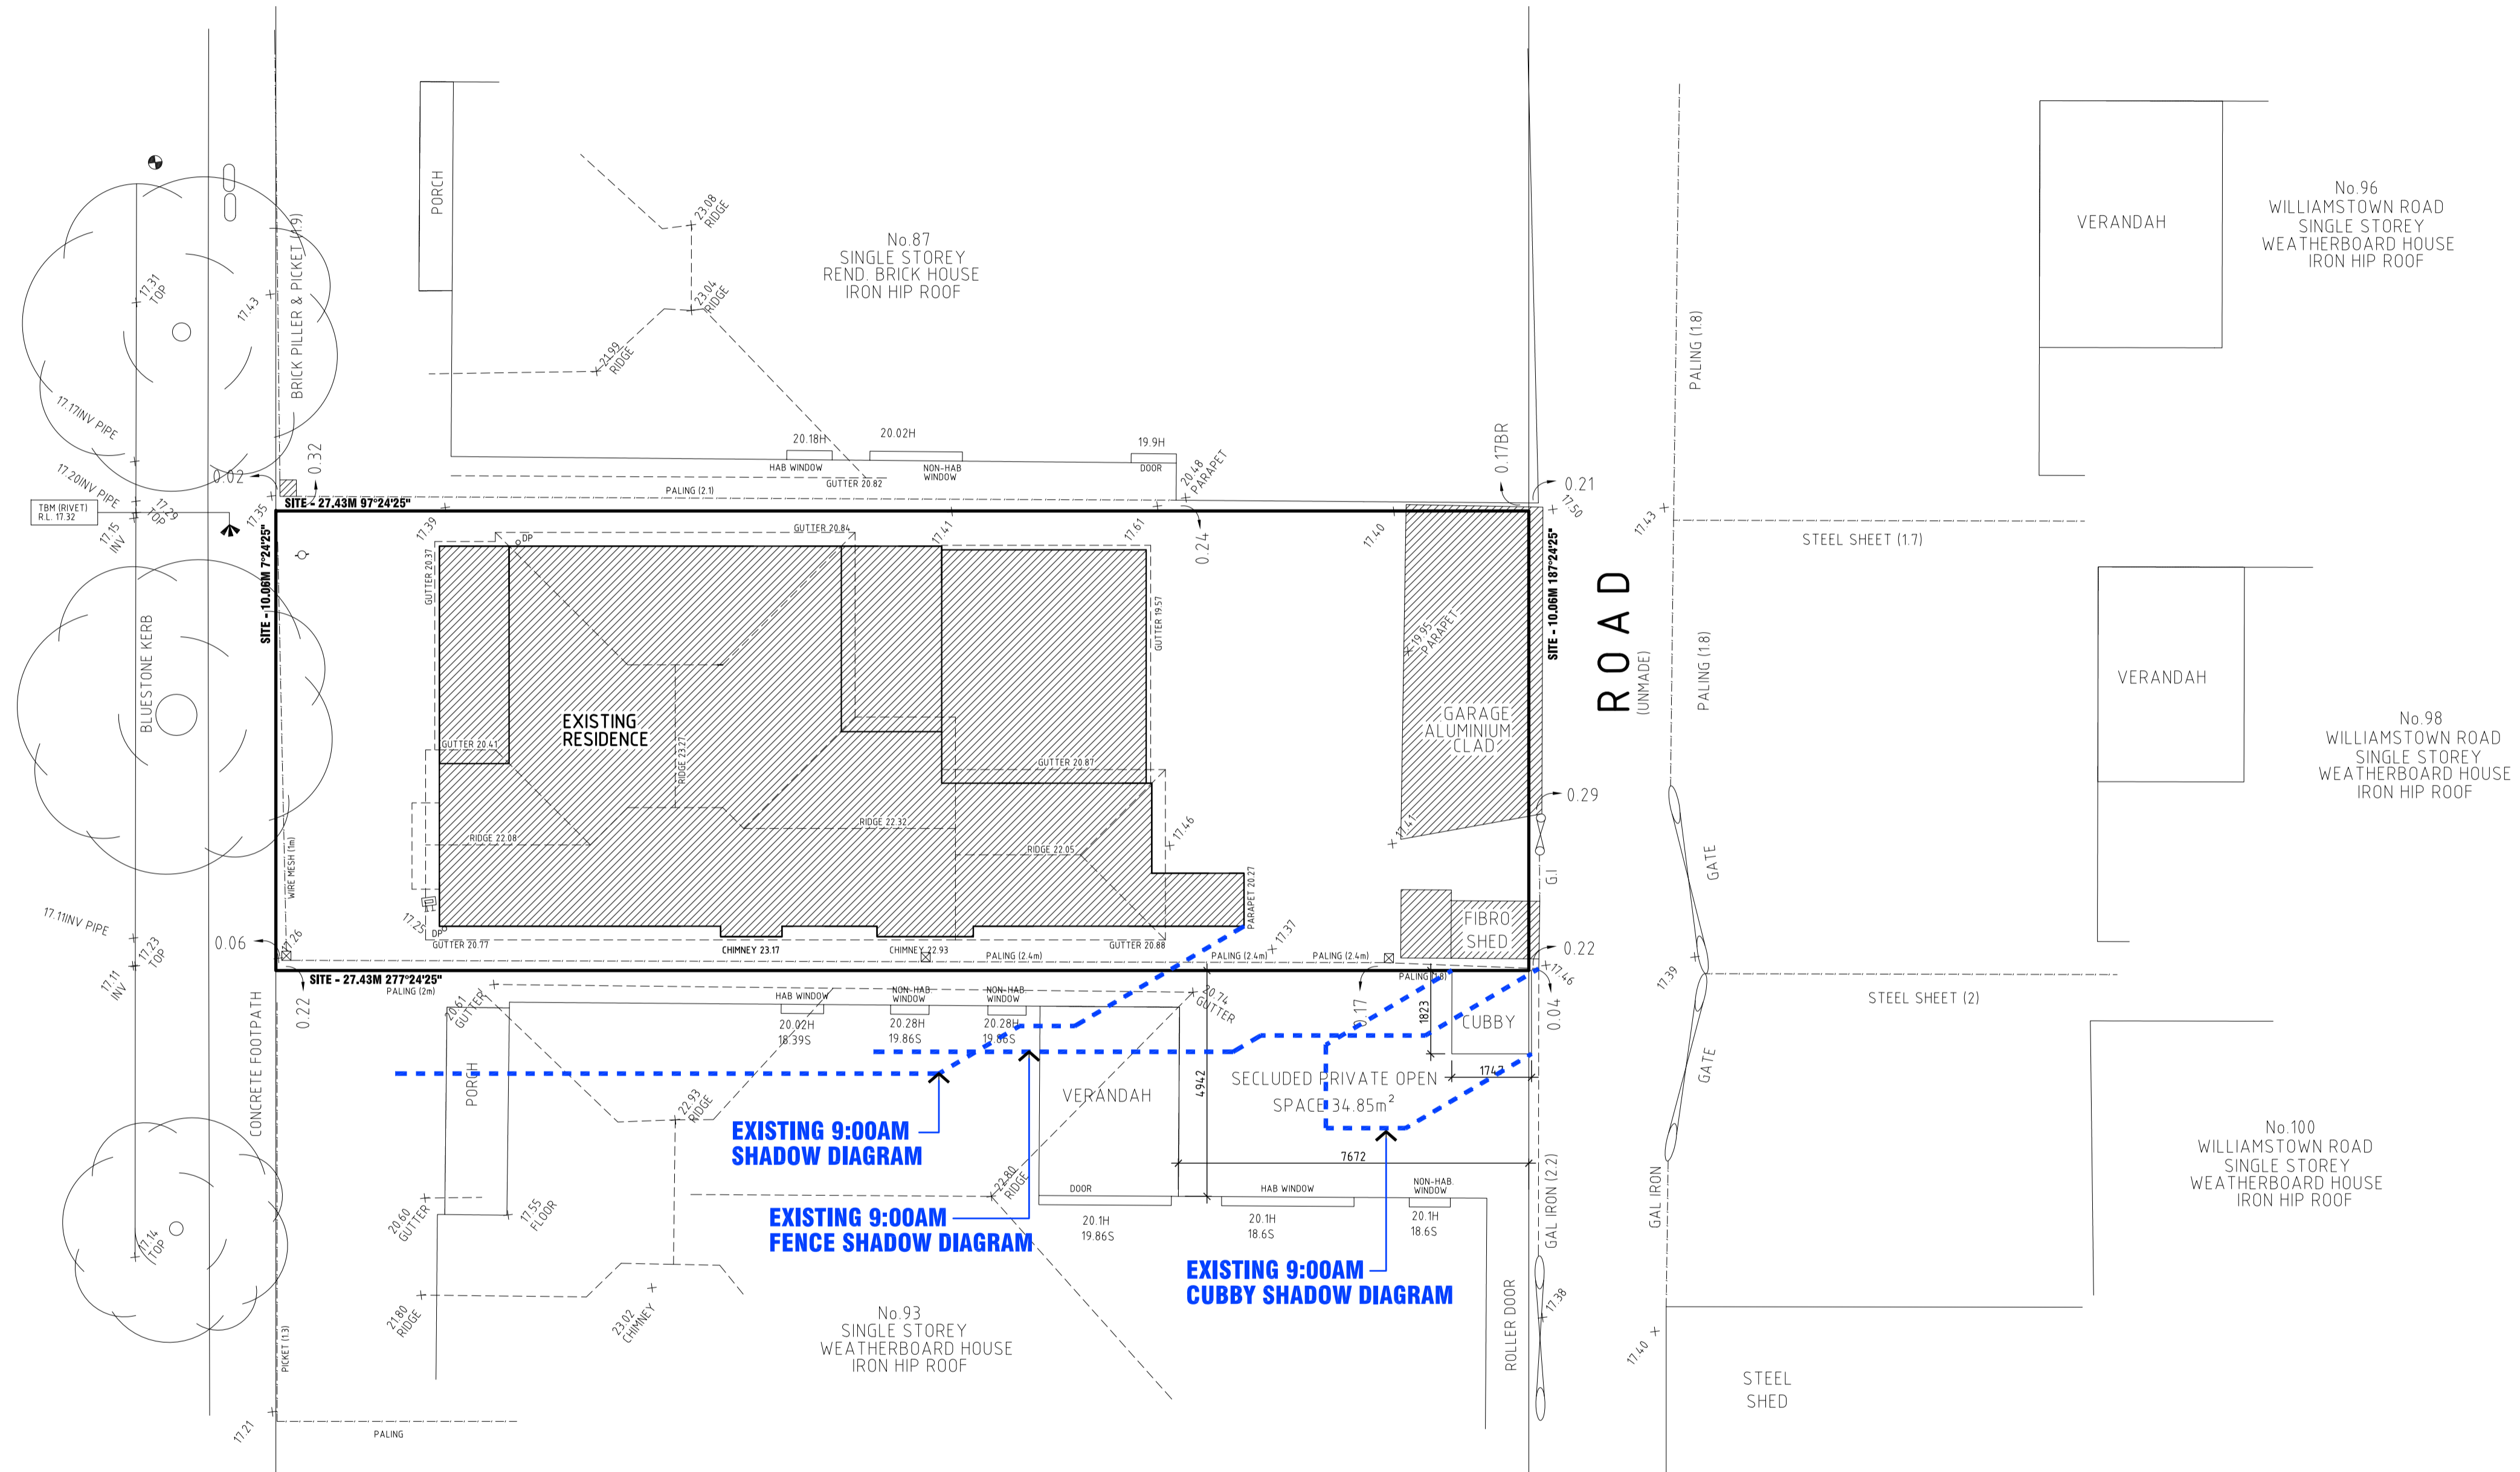

EXISTING 9:00AM SHADOW DIAGRAM
22nd SEPTEMBER EQUINOX
 SCALE 1:100

- GENERAL NOTES**
1. THESE DRAWINGS SHALL BE READ IN CONJUNCTION WITH THE WRITTEN SPECIFICATIONS. ALL CONSULTANTS DRAWINGS AND SPECIFICATIONS. ANY DISCREPANCIES SHALL BE REFERRED TO NEW DIMENSION DRAFTING.
 2. THE CONTRACTOR SHALL CHECK AND VERIFY ALL DIMENSIONS AND LEVELS ON SITE PRIOR TO COMMENCEMENT OF ANY WORK.
 3. WRITTEN DIMENSIONS SHALL TAKE PREFERENCE OVER SCALING AND LARGE DIMENSIONS SHALL TAKE PREFERENCE OVER SMALLER ONES.
 4. ALL DIMENSIONS ARE IN METRES AND / OR MILLIMETRES.

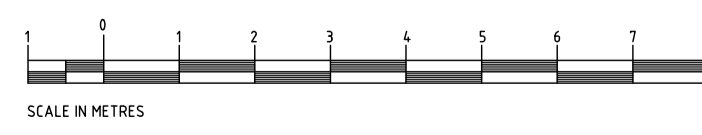

PROPOSED EXTENSION

91 QUEENSVILLE STREET, KINGSVILLE, VICTORIA 3012


© COPYRIGHT
 THIS DRAWING REMAINS THE PROPERTY OF NEW DIMENSION DRAFTING. DO NOT REPRODUCE UNLAWFULLY. DO NOT SCALE OFF DRAWINGS. USE FIGURED DIMENSIONS ONLY. CONTRACTOR SHALL CHECK AND VERIFY ALL LEVELS AND DIMENSIONS ON SITE BEFORE COMMENCING ANY CONSTRUCTION.

rev.	date	description
A	29.04.2026	PLANNING PERMIT APPLICATION SUBMISSION



drawing type:
PLANNING

project:
PROPOSED EXTENSION
91 QUEENSVILLE STREET
KINGSVILLE, VICTORIA 3012

file:
EXISTING 9:00AM SHADOW
22nd SEPTEMBER EQUINOX

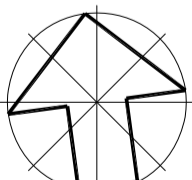
north:  scale: **1:100 @ A1 PAPER**
 date: **APRIL 2026**
 drawn: **S.M.**
 checked: **S.M.**
 job no.: **26026** sheet no.: **TP11**

new dimension DRAFTING
 telephone: 03 9326 2266
 address: 166 pascoe vale road
 moonee ponds, victoria 3039
 postal: po box 994
 moonee ponds, victoria 3039
 email: info@newdimensiondrafting.com.au
 members of the building designers association of victoria inc.
 registered building practitioners (RBP) - VIC 18458
 building designers & drafters
 www.newdimensiondrafting.com.au

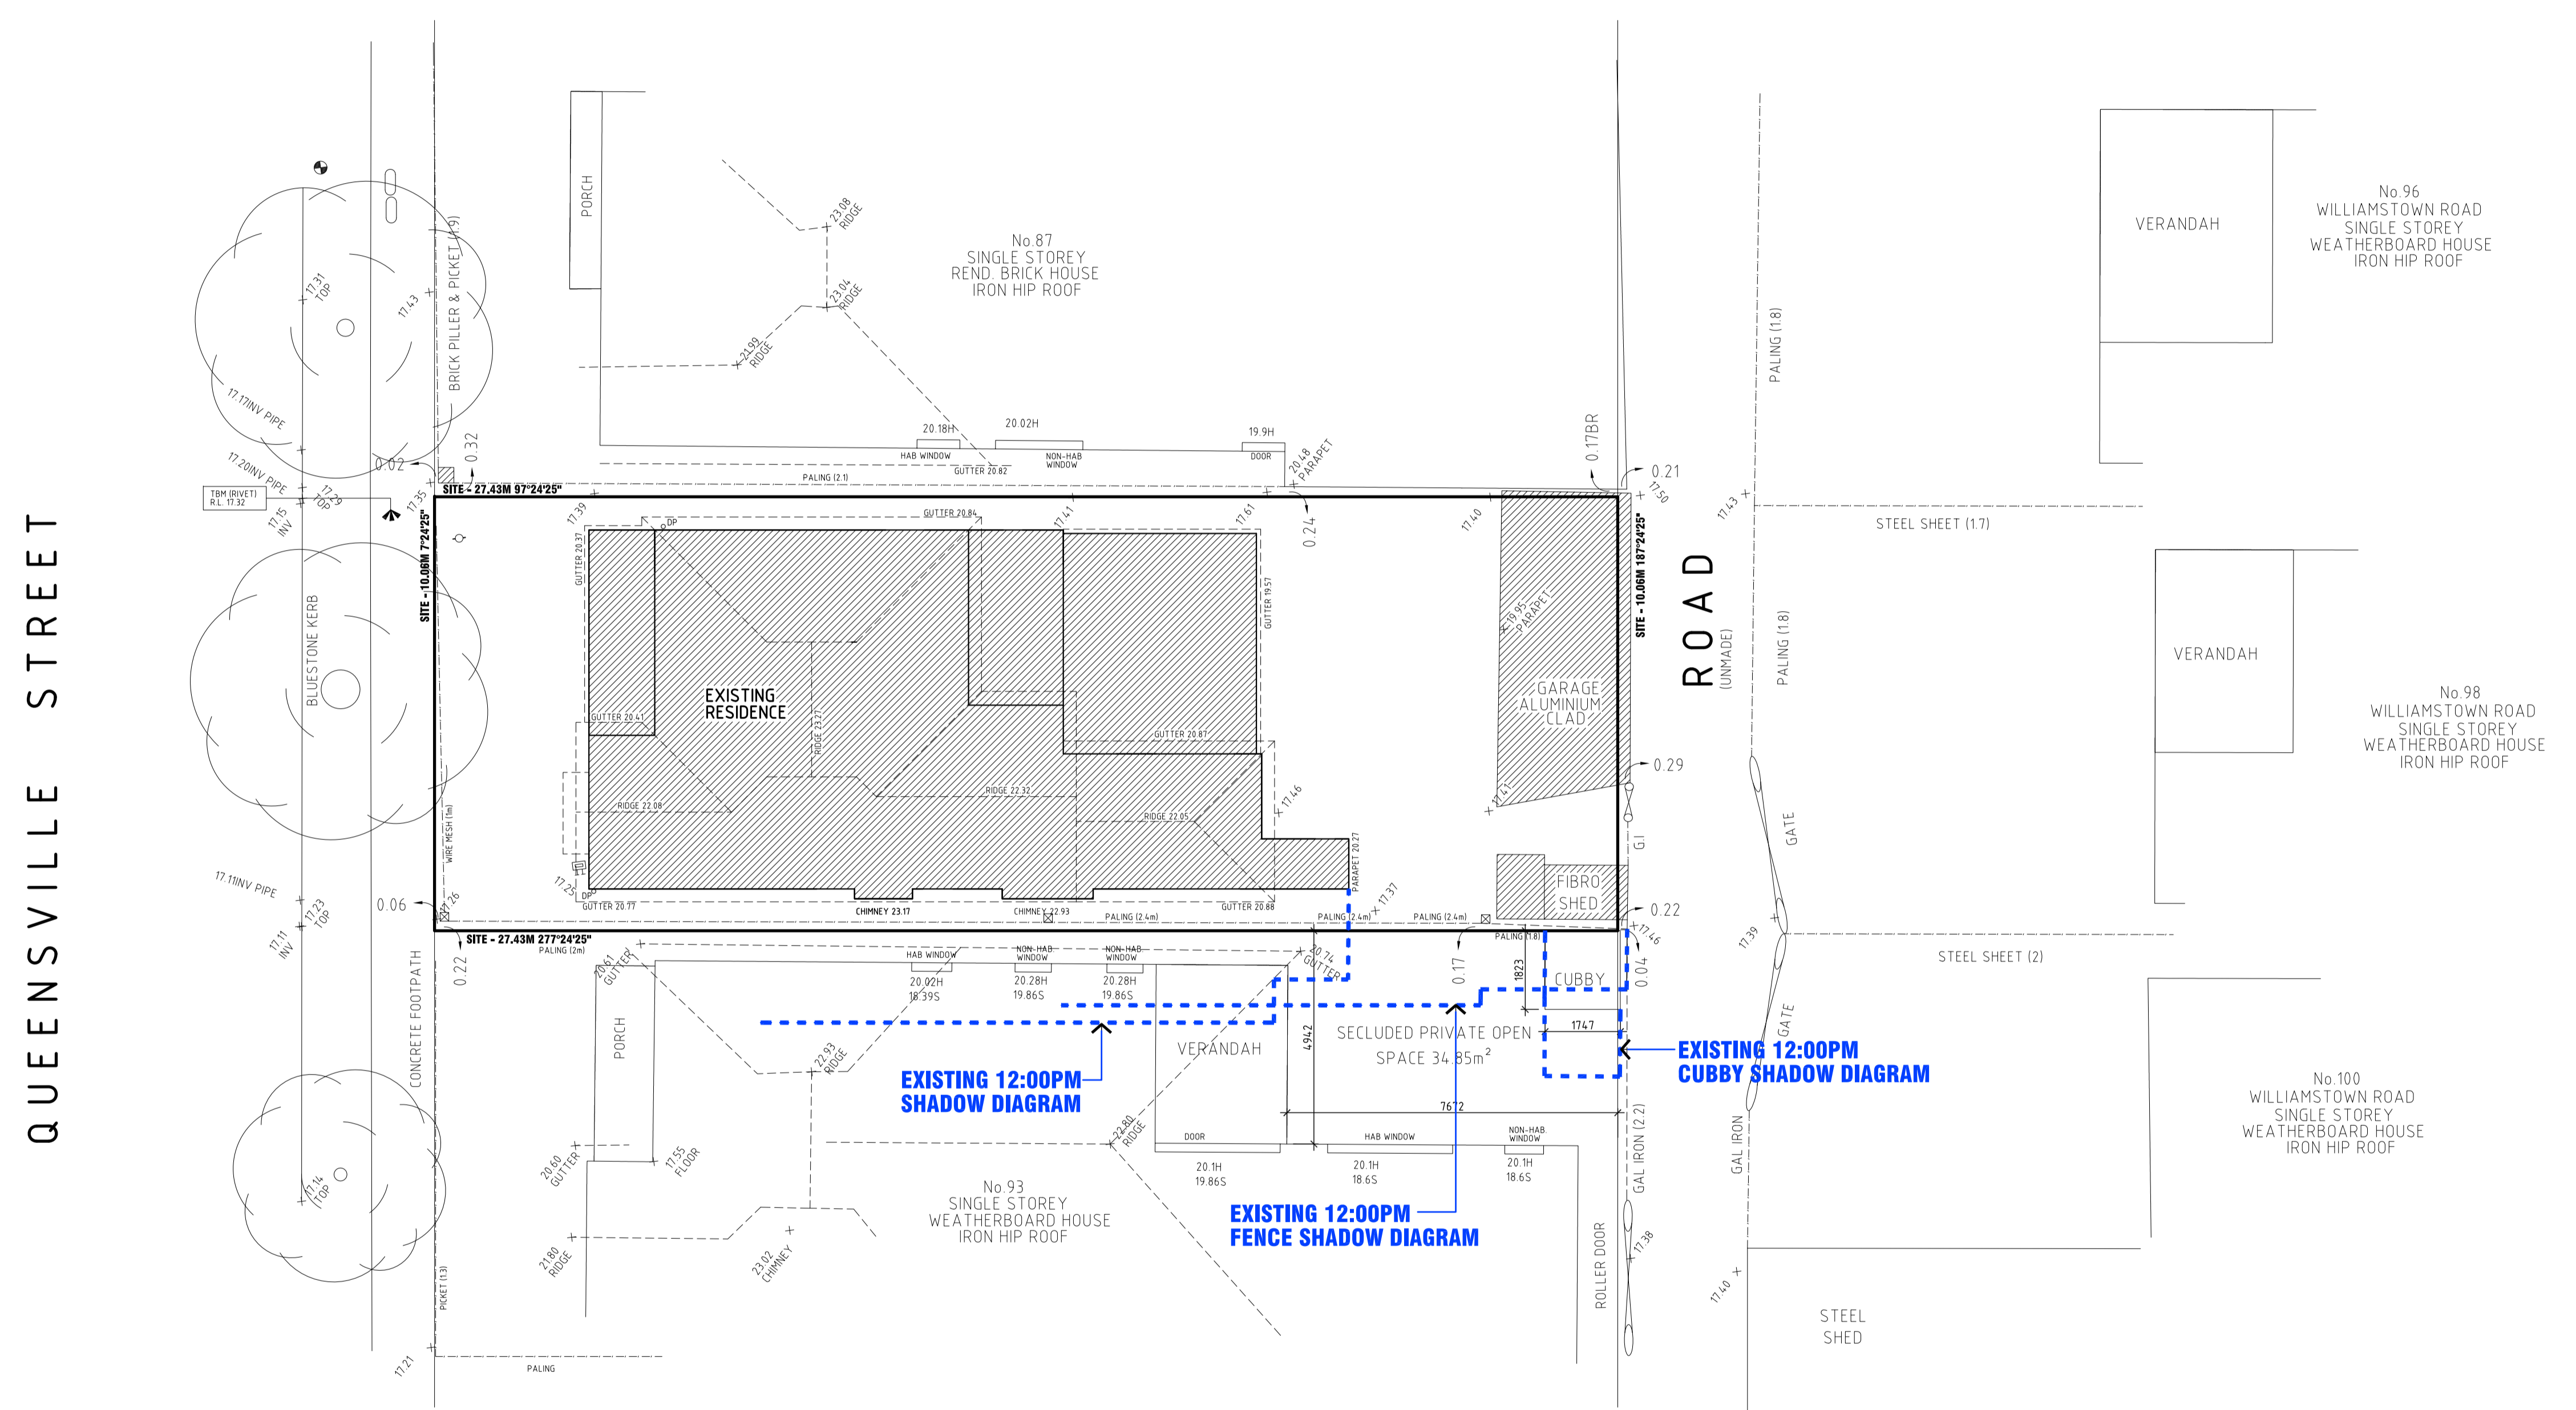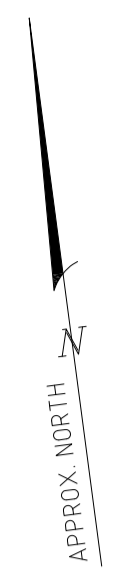

EXISTING 12:00PM SHADOW DIAGRAM
22nd SEPTEMBER EQUINOX
 SCALE 1:100

- GENERAL NOTES**
1. THESE DRAWINGS SHALL BE READ IN CONJUNCTION WITH THE WRITTEN SPECIFICATIONS. ALL CONSULTANTS DRAWINGS AND SPECIFICATIONS. ANY DISCREPANCIES SHALL BE REFERRED TO NEW DIMENSION DRAFTING.
 2. THE CONTRACTOR SHALL CHECK AND VERIFY ALL DIMENSIONS AND LEVELS ON SITE PRIOR TO COMMENCEMENT OF ANY WORK.
 3. WRITTEN DIMENSIONS SHALL TAKE PREFERENCE OVER SCALING AND LARGE DIMENSIONS SHALL TAKE PREFERENCE OVER SMALLER ONES.
 4. ALL DIMENSIONS ARE IN METRES AND / OR MILLIMETRES.

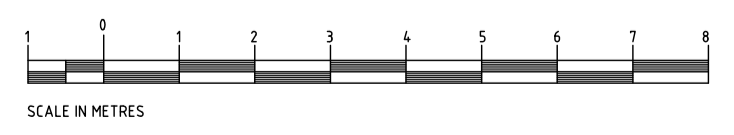

PROPOSED EXTENSION

91 QUEENSVILLE STREET, KINGSVILLE, VICTORIA 3012


© COPYRIGHT
 THIS DRAWING REMAINS THE PROPERTY OF NEW DIMENSION DRAFTING. DO NOT REPRODUCE UNLAWFULLY. DO NOT SCALE OFF DRAWINGS. USE FIGURED DIMENSIONS ONLY. CONTRACTOR SHALL CHECK AND VERIFY ALL LEVELS AND DIMENSIONS ON SITE BEFORE COMMENCING ANY CONSTRUCTION.

rev.	date	description
A	29.04.2026	PLANNING PERMIT APPLICATION SUBMISSION

drawing type:
PLANNING


project:
PROPOSED EXTENSION
91 QUEENSVILLE STREET
KINGSVILLE, VICTORIA 3012

file:
EXISTING 12:00PM SHADOW
22nd SEPTEMBER EQUINOX

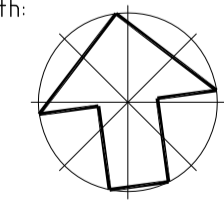north:  scale: **1:100 @ A1 PAPER**
 date: **APRIL 2026**
 drawn: **S.M.**
 checked: **S.M.**
 job no.: **26026** sheet no.: **TP13**

new dimension DRAFTING


166 pascoe vale road
 moonee ponds, victoria 3039
 phone: 03 9326 2266
 fax: 03 9326 2266
 email: info@newdimensiondrafting.com.au
 website: www.newdimensiondrafting.com.au

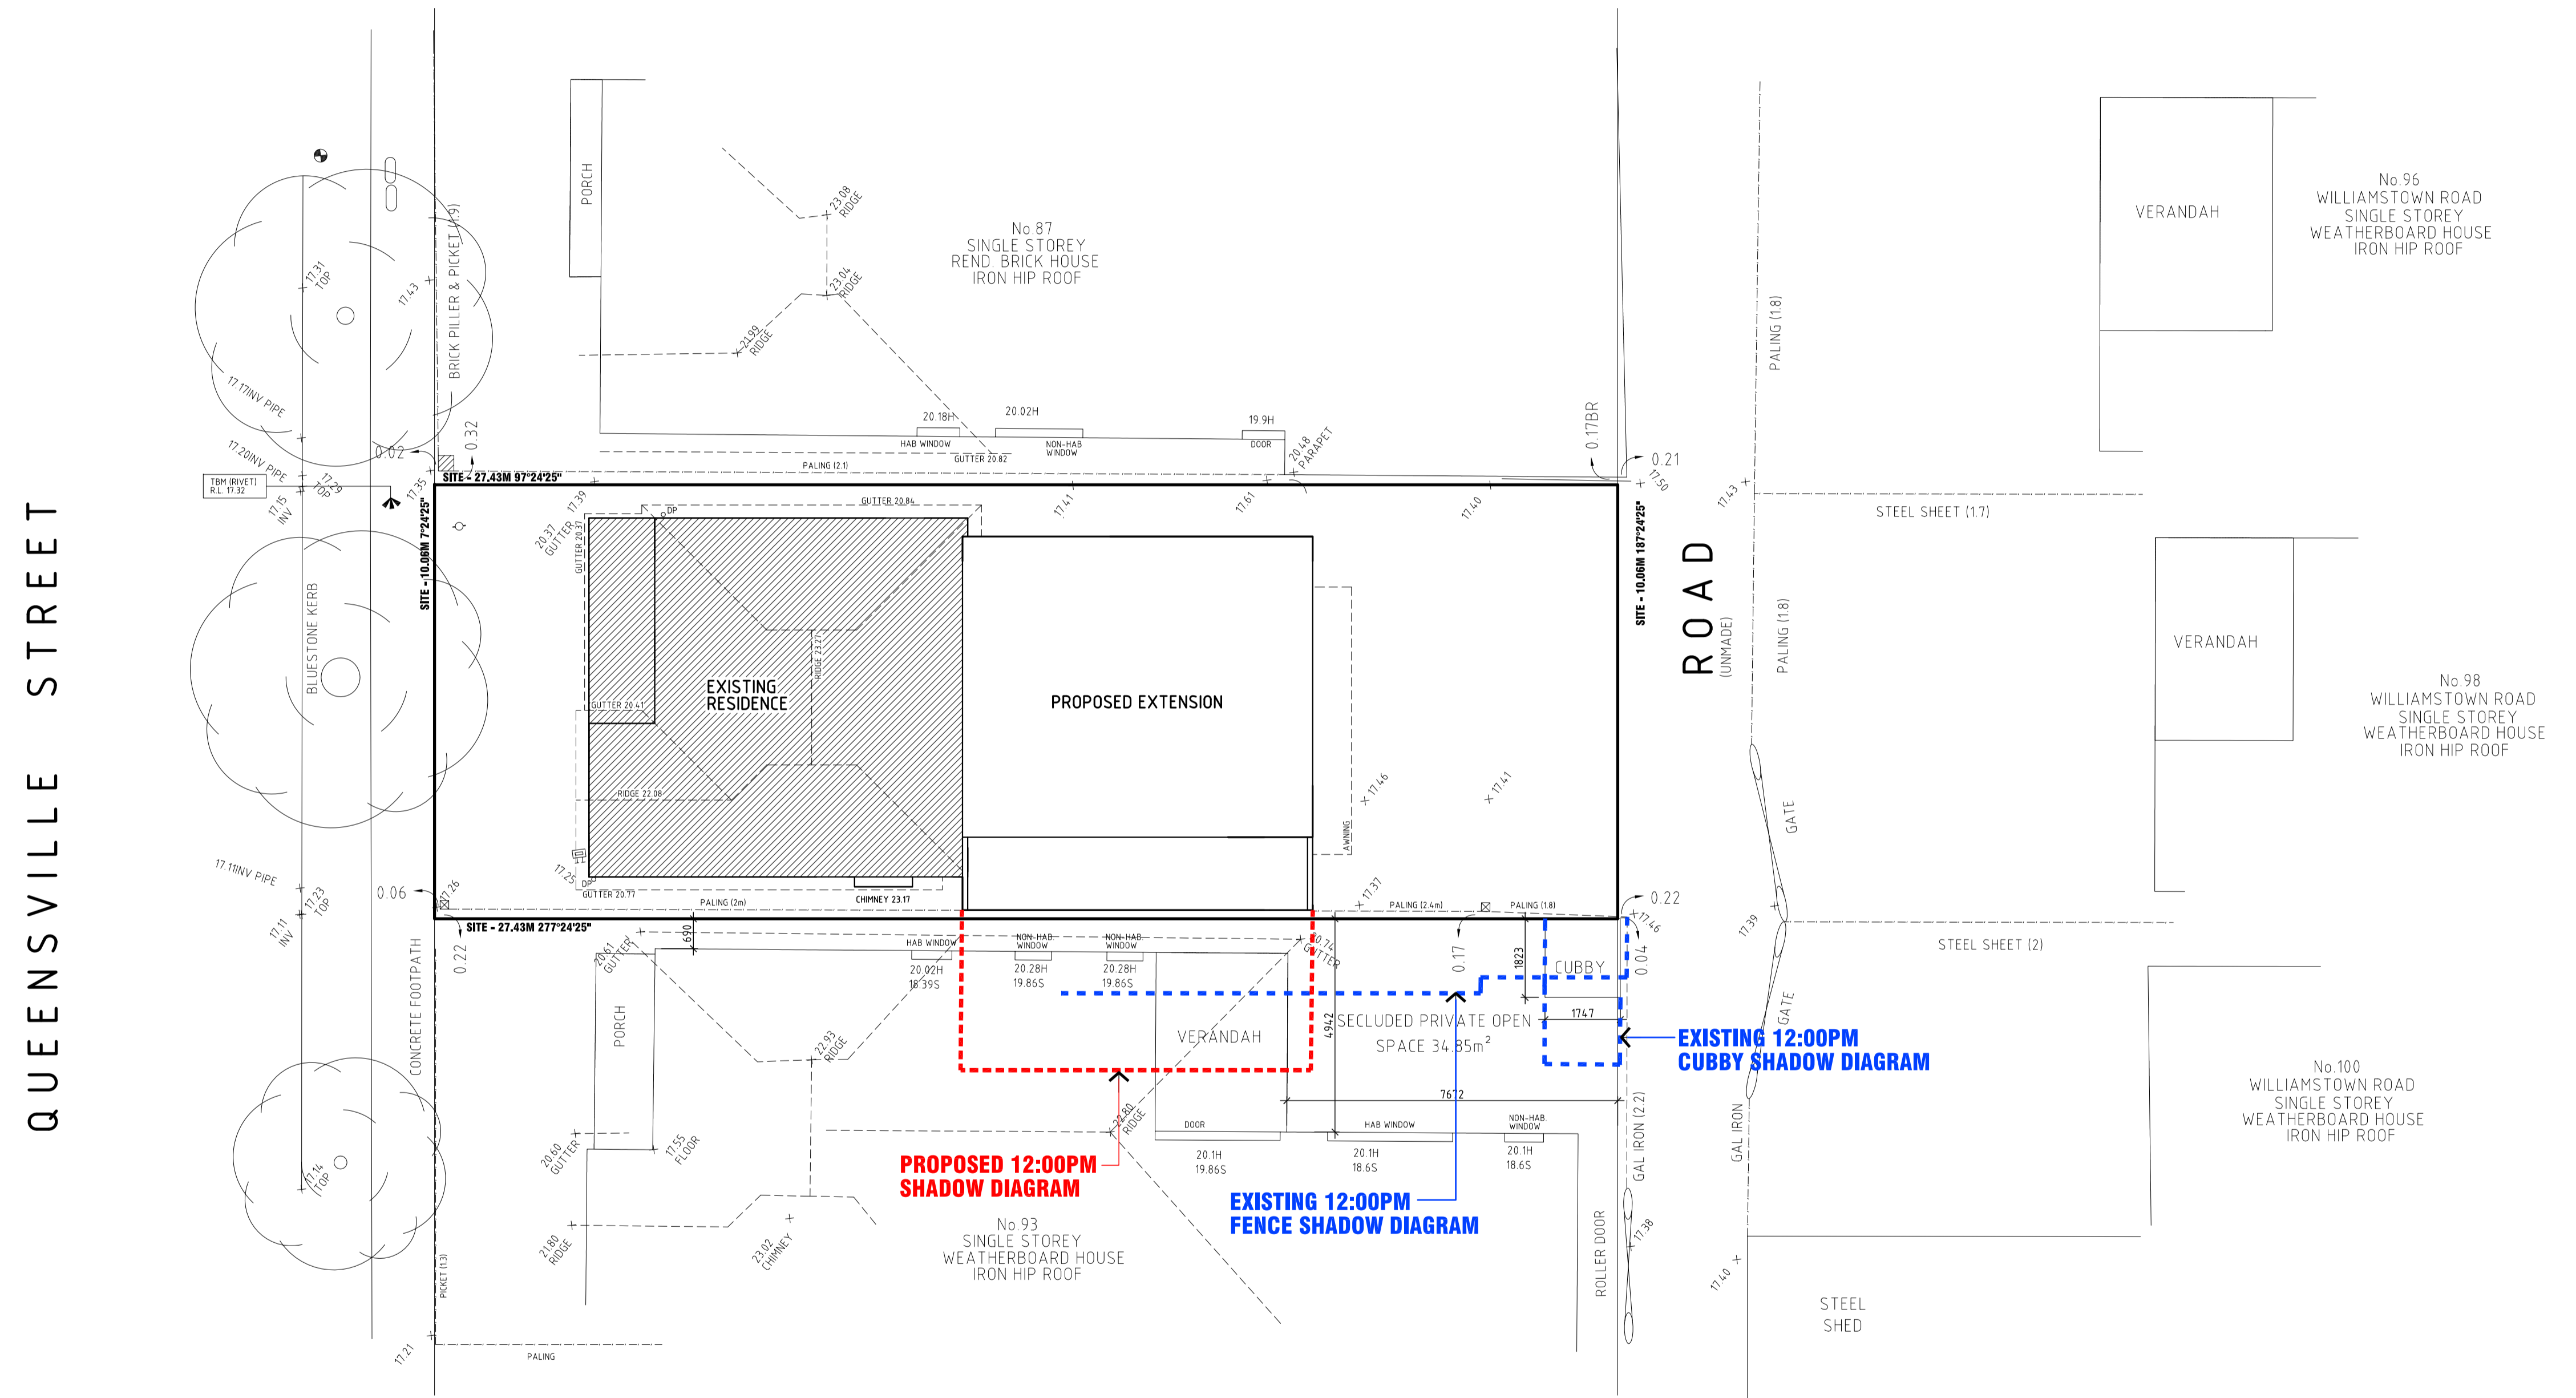

PROPOSED 9:00AM SHADOW DIAGRAM
22nd SEPTEMBER EQUINOX
 SCALE 1:500

GENERAL NOTES

1. THESE DRAWINGS SHALL BE READ IN CONJUNCTION WITH THE WRITTEN SPECIFICATIONS. ALL CONSULTANTS' DRAWINGS AND SPECIFICATIONS. ANY DISCREPANCIES SHALL BE REFERRED TO NEW DIMENSION DRAFTING.
2. THE CONTRACTOR SHALL CHECK AND VERIFY ALL DIMENSIONS AND LEVELS ON SITE PRIOR TO COMMENCEMENT OF ANY WORK.
3. WRITTEN DIMENSIONS SHALL TAKE PREFERENCE OVER SCALING AND LARGE DIMENSIONS SHALL TAKE PREFERENCE OVER SMALLER ONES.
4. ALL DIMENSIONS ARE IN METRES AND / OR MILLIMETRES.

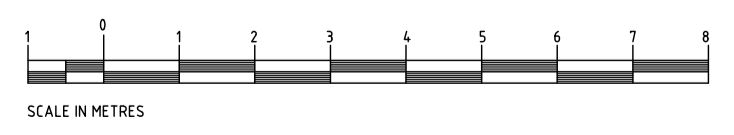

PROPOSED EXTENSION

91 QUEENSVILLE STREET, KINGSVILLE, VICTORIA 3012


© COPYRIGHT
 THIS DRAWING REMAINS THE PROPERTY OF NEW DIMENSION DRAFTING. DO NOT REPRODUCE UNLAWFULLY. DO NOT SCALE OFF DRAWINGS. USE FIGURED DIMENSIONS ONLY. CONTRACTOR SHALL CHECK AND VERIFY ALL LEVELS AND DIMENSIONS ON SITE BEFORE COMMENCING ANY CONSTRUCTION.

rev.	date	description
A	29.04.2026	PLANNING PERMIT APPLICATION SUBMISSION

drawing type:
PLANNING

project:
PROPOSED EXTENSION
91 QUEENSVILLE STREET
KINGSVILLE, VICTORIA 3012


file:
PROPOSED 12:00PM SHADOW
22nd SEPTEMBER EQUINOX

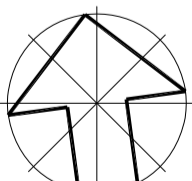north:  scale: **1:100 @ A1 PAPER**
 date: **APRIL 2026**
 drawn: **S.M.**
 checked: **S.M.**
 job no.: **26026** sheet no.: **TP14**

new dimension DRAFTING
 telephone: 03 9326 2266
 address: 166 pascoe vale road
 moonee ponds, victoria 3039
 postal: po box 994
 moonee ponds, victoria 3039
 email: info@newdimensiondrafting.com.au
 members of the building industry association of victoria inc.
 registered building practitioners (RBP) - VIC 18458
 building designers & drafters
 www.newdimensiondrafting.com.au




QUEENSVILLE STREET

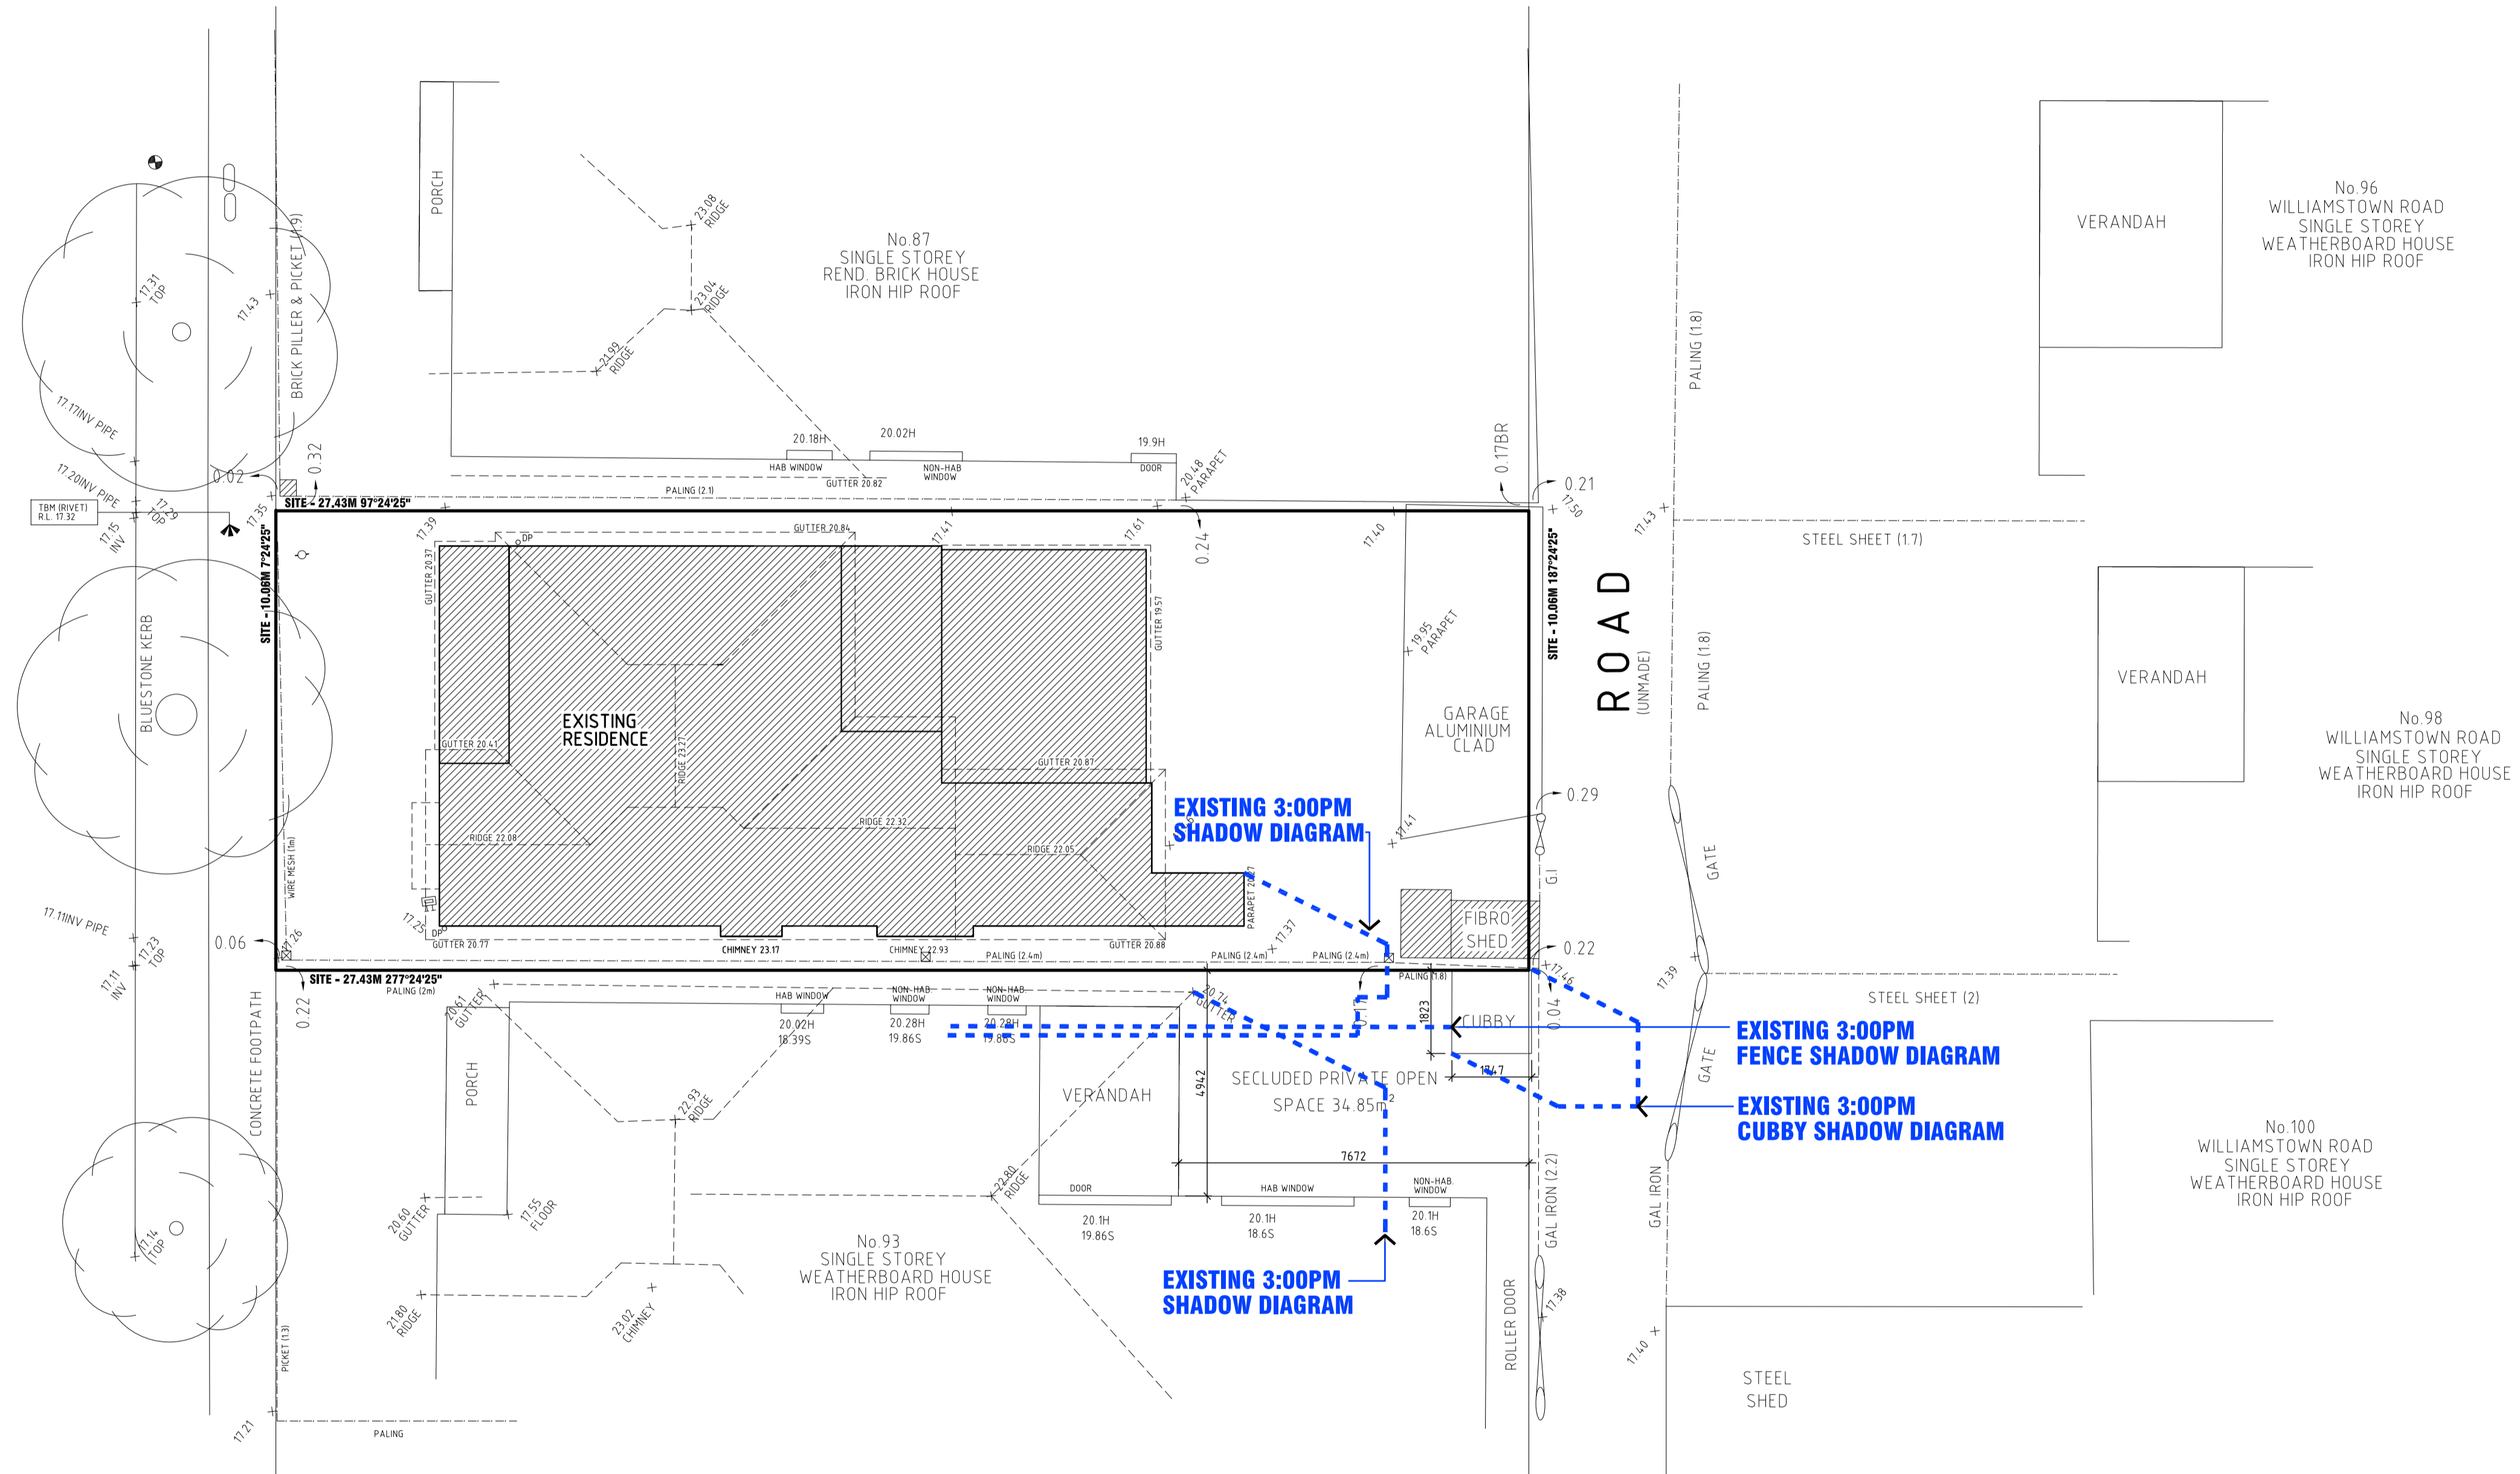

EXISTING 3:00PM SHADOW DIAGRAM
22nd SEPTEMBER EQUINOX
SCALE 1:100

GENERAL NOTES

1. THESE DRAWINGS SHALL BE READ IN CONJUNCTION WITH THE WRITTEN SPECIFICATIONS. ALL CONSULTANTS DRAWINGS AND SPECIFICATIONS. ANY DISCREPANCIES SHALL BE REFERRED TO NEW DIMENSION DRAFTING.
2. THE CONTRACTOR SHALL CHECK AND VERIFY ALL DIMENSIONS AND LEVELS ON SITE PRIOR TO COMMENCEMENT OF ANY WORK.
3. WRITTEN DIMENSIONS SHALL TAKE PREFERENCE OVER SCALING AND LARGE DIMENSIONS SHALL TAKE PREFERENCE OVER SMALLER ONES.
4. ALL DIMENSIONS ARE IN METRES AND / OR MILLIMETRES.

 

PROPOSED EXTENSION

91 QUEENSVILLE STREET, KINGSVILLE, VICTORIA 3012


© COPYRIGHT
THIS DRAWING REMAINS THE PROPERTY OF NEW DIMENSION DRAFTING. DO NOT REPRODUCE UNLAWFULLY. DO NOT SCALE OFF DRAWINGS. USE FIGURED DIMENSIONS ONLY. CONTRACTOR SHALL CHECK AND VERIFY ALL LEVELS AND DIMENSIONS ON SITE BEFORE COMMENCING ANY CONSTRUCTION.

rev.	date	description
A	29.04.2026	PLANNING PERMIT APPLICATION SUBMISSION


drawing type:
PLANNING

project:
PROPOSED EXTENSION
91 QUEENSVILLE STREET
KINGSVILLE, VICTORIA 3012


file:
EXISTING 3:00PM SHADOW
22nd SEPTEMBER EQUINOX

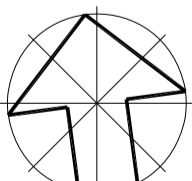north:  scale: 1:100 @ A1 PAPER
date: APRIL 2026
drawn: S.M.
checked: S.M.
job no.: 26026 sheet no.: TP15

new dimension
DRAFTING
members of the building designers association of victoria inc.
registered building practitioners (B.P. No. 14545)
building designers & drafters
telephone: 03 9326 2266
address: 166 pascoe vale road
moonee ponds, victoria 3039
postal: po box 994
moonee ponds, victoria 3039
email: info@newdimensiondrafting.com.au
web: www.newdimensiondrafting.com.au

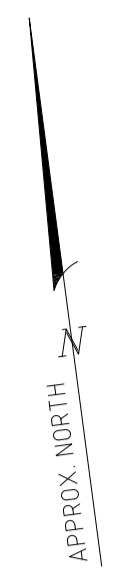


QUEENSVILLE STREET

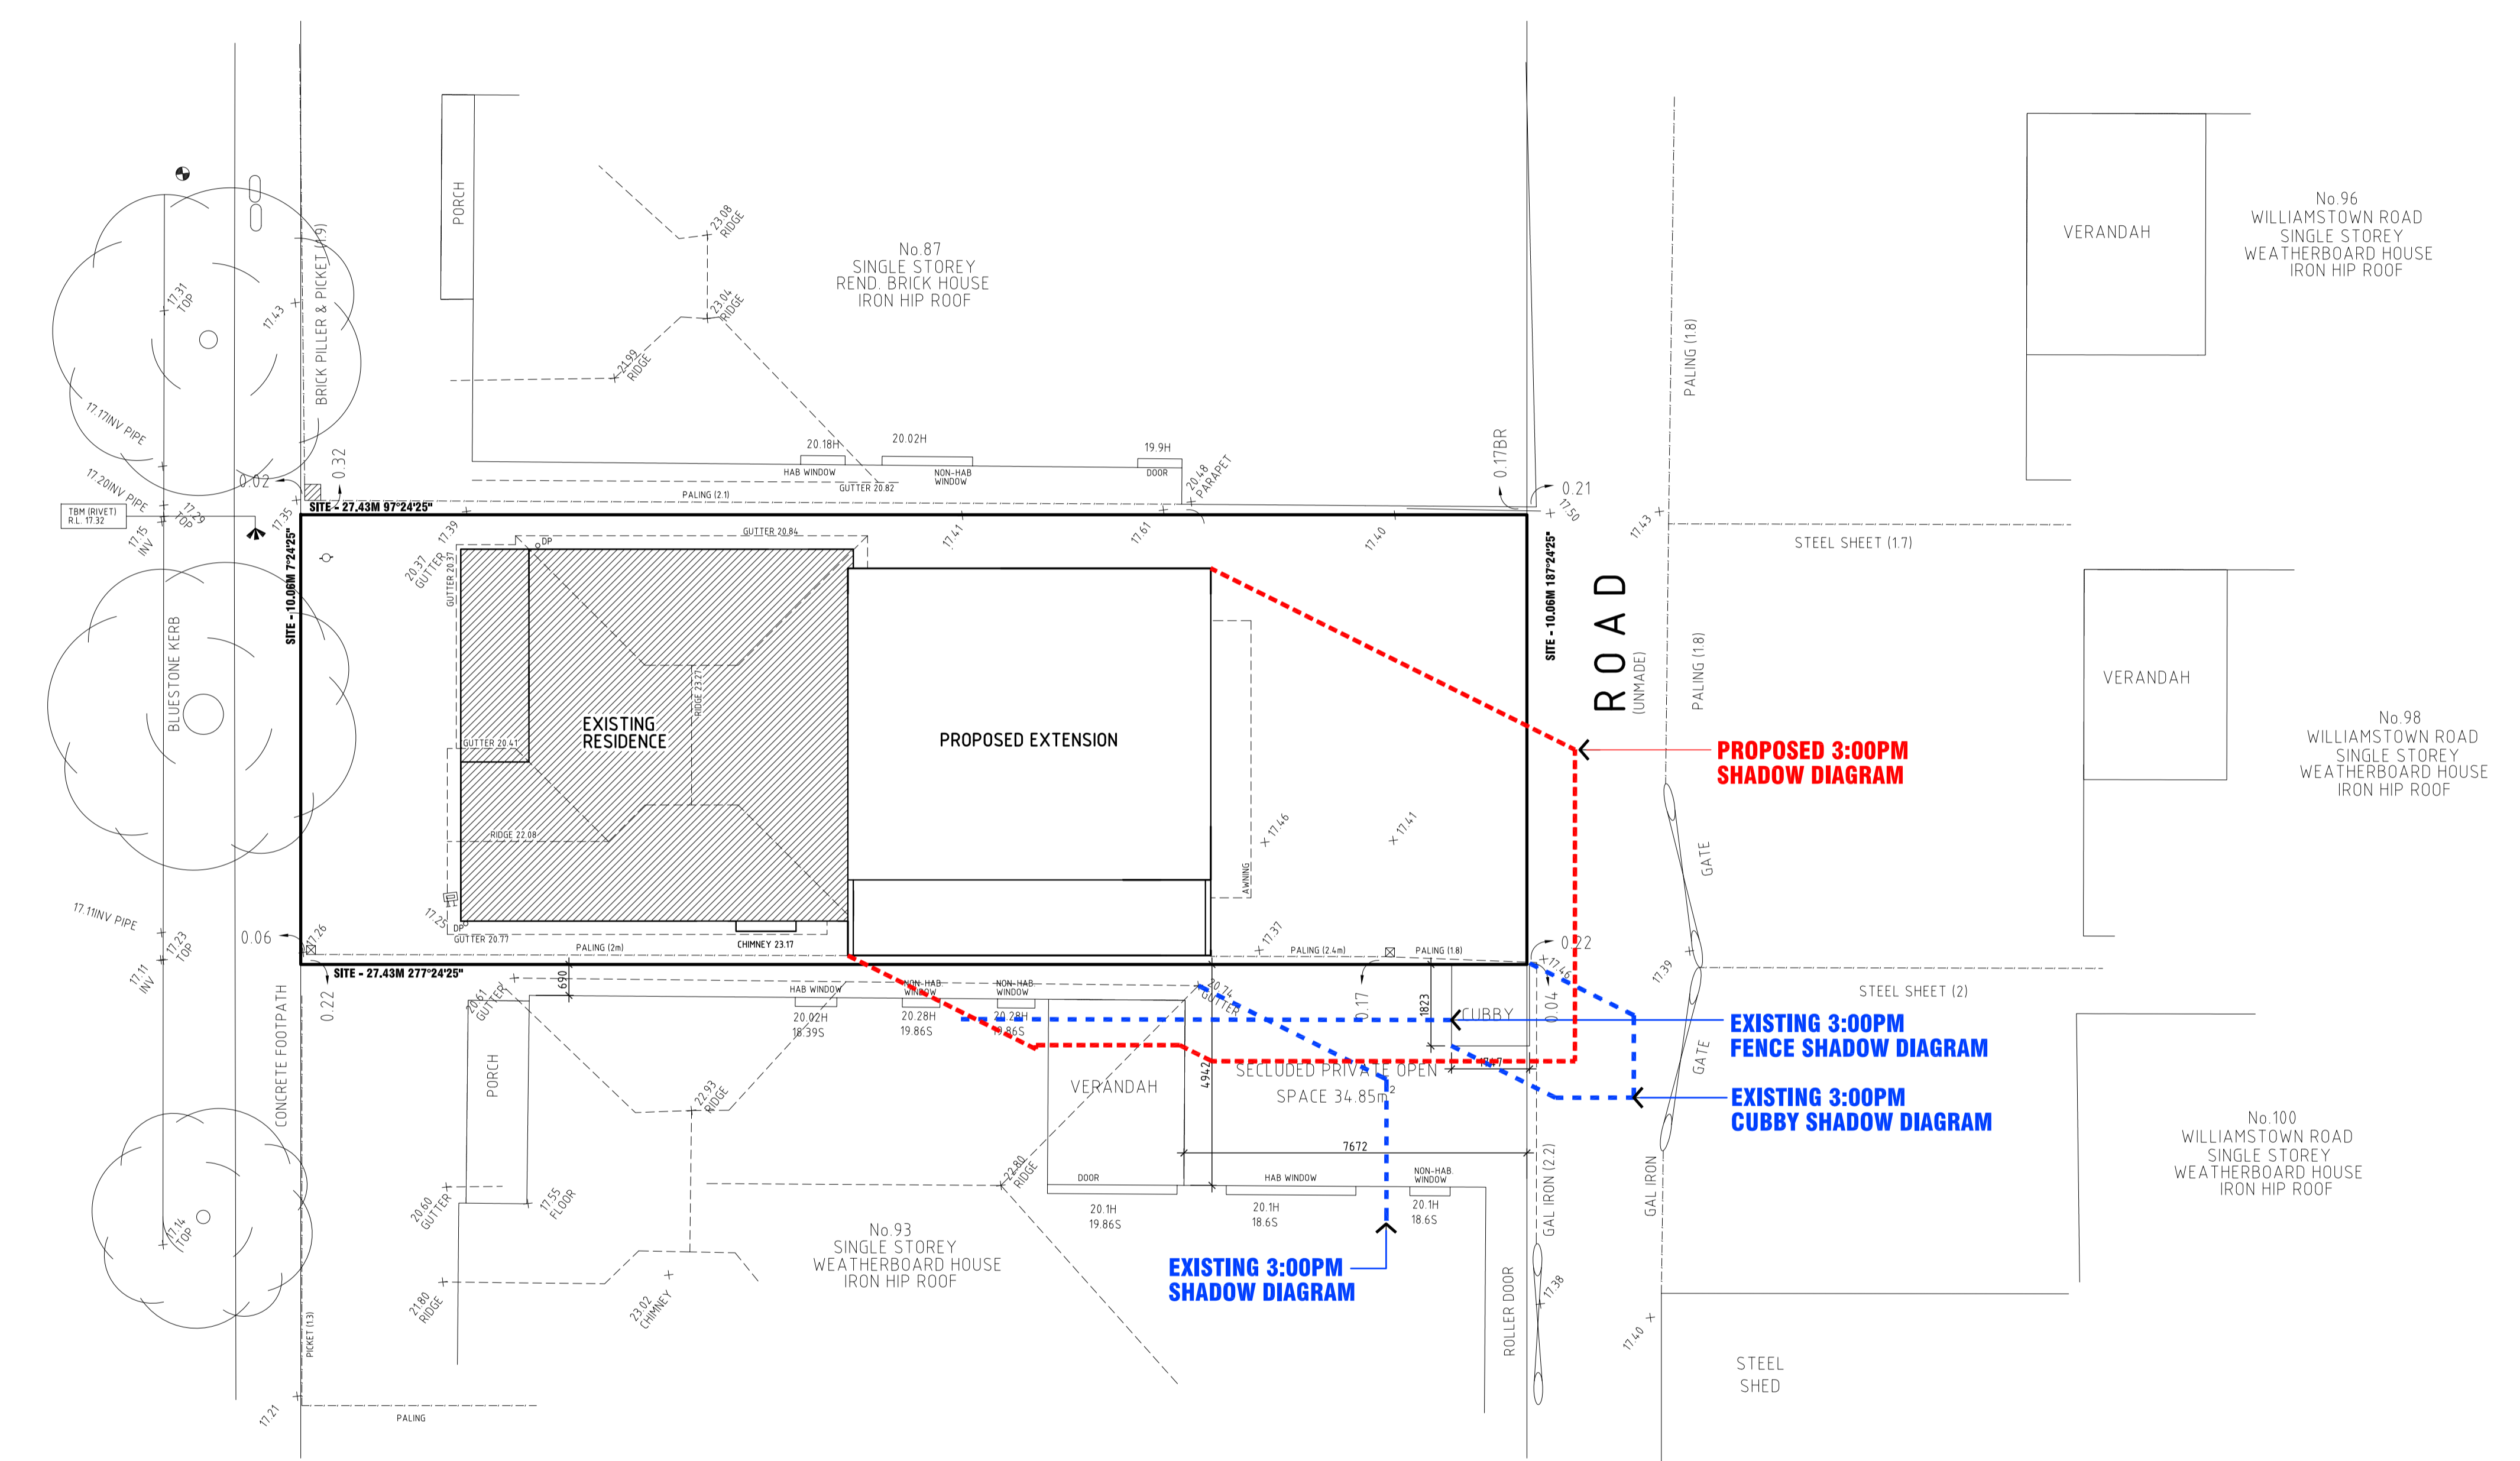

PROPOSED 3:00PM SHADOW DIAGRAM
22nd SEPTEMBER EQUINOX
 SCALE 1:500

GENERAL NOTES

1. THESE DRAWINGS SHALL BE READ IN CONJUNCTION WITH THE WRITTEN SPECIFICATIONS. ALL CONSULTANTS DRAWINGS AND SPECIFICATIONS. ANY DISCREPANCIES SHALL BE REFERRED TO NEW DIMENSION DRAFTING.
2. THE CONTRACTOR SHALL CHECK AND VERIFY ALL DIMENSIONS AND LEVELS ON SITE PRIOR TO COMMENCEMENT OF ANY WORK.
3. WRITTEN DIMENSIONS SHALL TAKE PREFERENCE OVER SCALING AND LARGE DIMENSIONS SHALL TAKE PREFERENCE OVER SMALLER ONES.
4. ALL DIMENSIONS ARE IN METRES AND / OR MILLIMETRES.

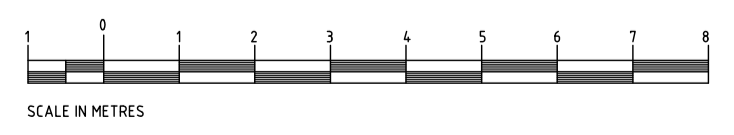

PROPOSED EXTENSION

91 QUEENSVILLE STREET, KINGSVILLE, VICTORIA 3012


© COPYRIGHT
 THIS DRAWING REMAINS THE PROPERTY OF NEW DIMENSION DRAFTING. DO NOT REPRODUCE UNLAWFULLY. DO NOT SCALE OFF DRAWINGS. USE FIGURED DIMENSIONS ONLY. CONTRACTOR SHALL CHECK AND VERIFY ALL LEVELS AND DIMENSIONS ON SITE BEFORE COMMENCING ANY CONSTRUCTION.

rev.	date	description
A	29.04.2026	PLANNING PERMIT APPLICATION SUBMISSION

drawing type:
PLANNING

project:
PROPOSED EXTENSION
91 QUEENSVILLE STREET
KINGSVILLE, VICTORIA 3012

file:
PROPOSED 3:00PM SHADOW
22nd SEPTEMBER EQUINOX

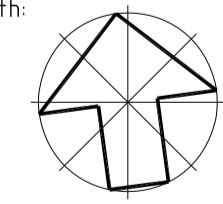north:  scale: **1:100 @ A1 PAPER**
 date: **APRIL 2026**
 drawn: **S.M.**
 checked: **S.M.**
 job no.: **26026** sheet no.: **TP16**

new dimension DRAFTING

166 pascoe vale road
 moonee ponds, victoria 3039
 phone: 03 9326 2266
 email: info@newdimensiondrafting.com.au
 website: www.newdimensiondrafting.com.au