


168 VICTORIA ST
SEDDON 3011

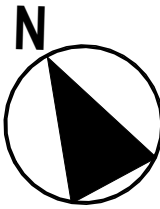

TOWN PLANNING

THIS DESIGN & DOCUMENTATION REMAIN THE
PROPERTY OF URBAN PLANNING MEDIATION PTY
LTD.


NO REPRODUCTIONS OR ALTERATIONS ARE
PERMITTED WITHOUT THE WRITTEN PERMISSION
OF URBAN PLANNING MEDIATION.

Date	Description	Rev
11/06/2026	COUNCIL LODGEMENT	A


TP01

SITE PLAN / ELEVATION


Client	ROCK POSTERS
Project number	000560
Date	11/06/2026
Drawn by	TW

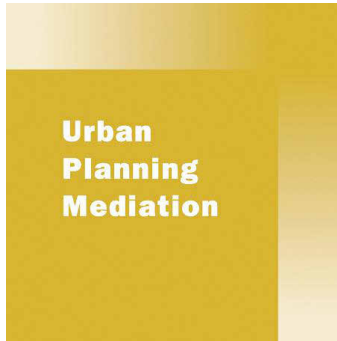


www.urbanplanningmediation.com.au

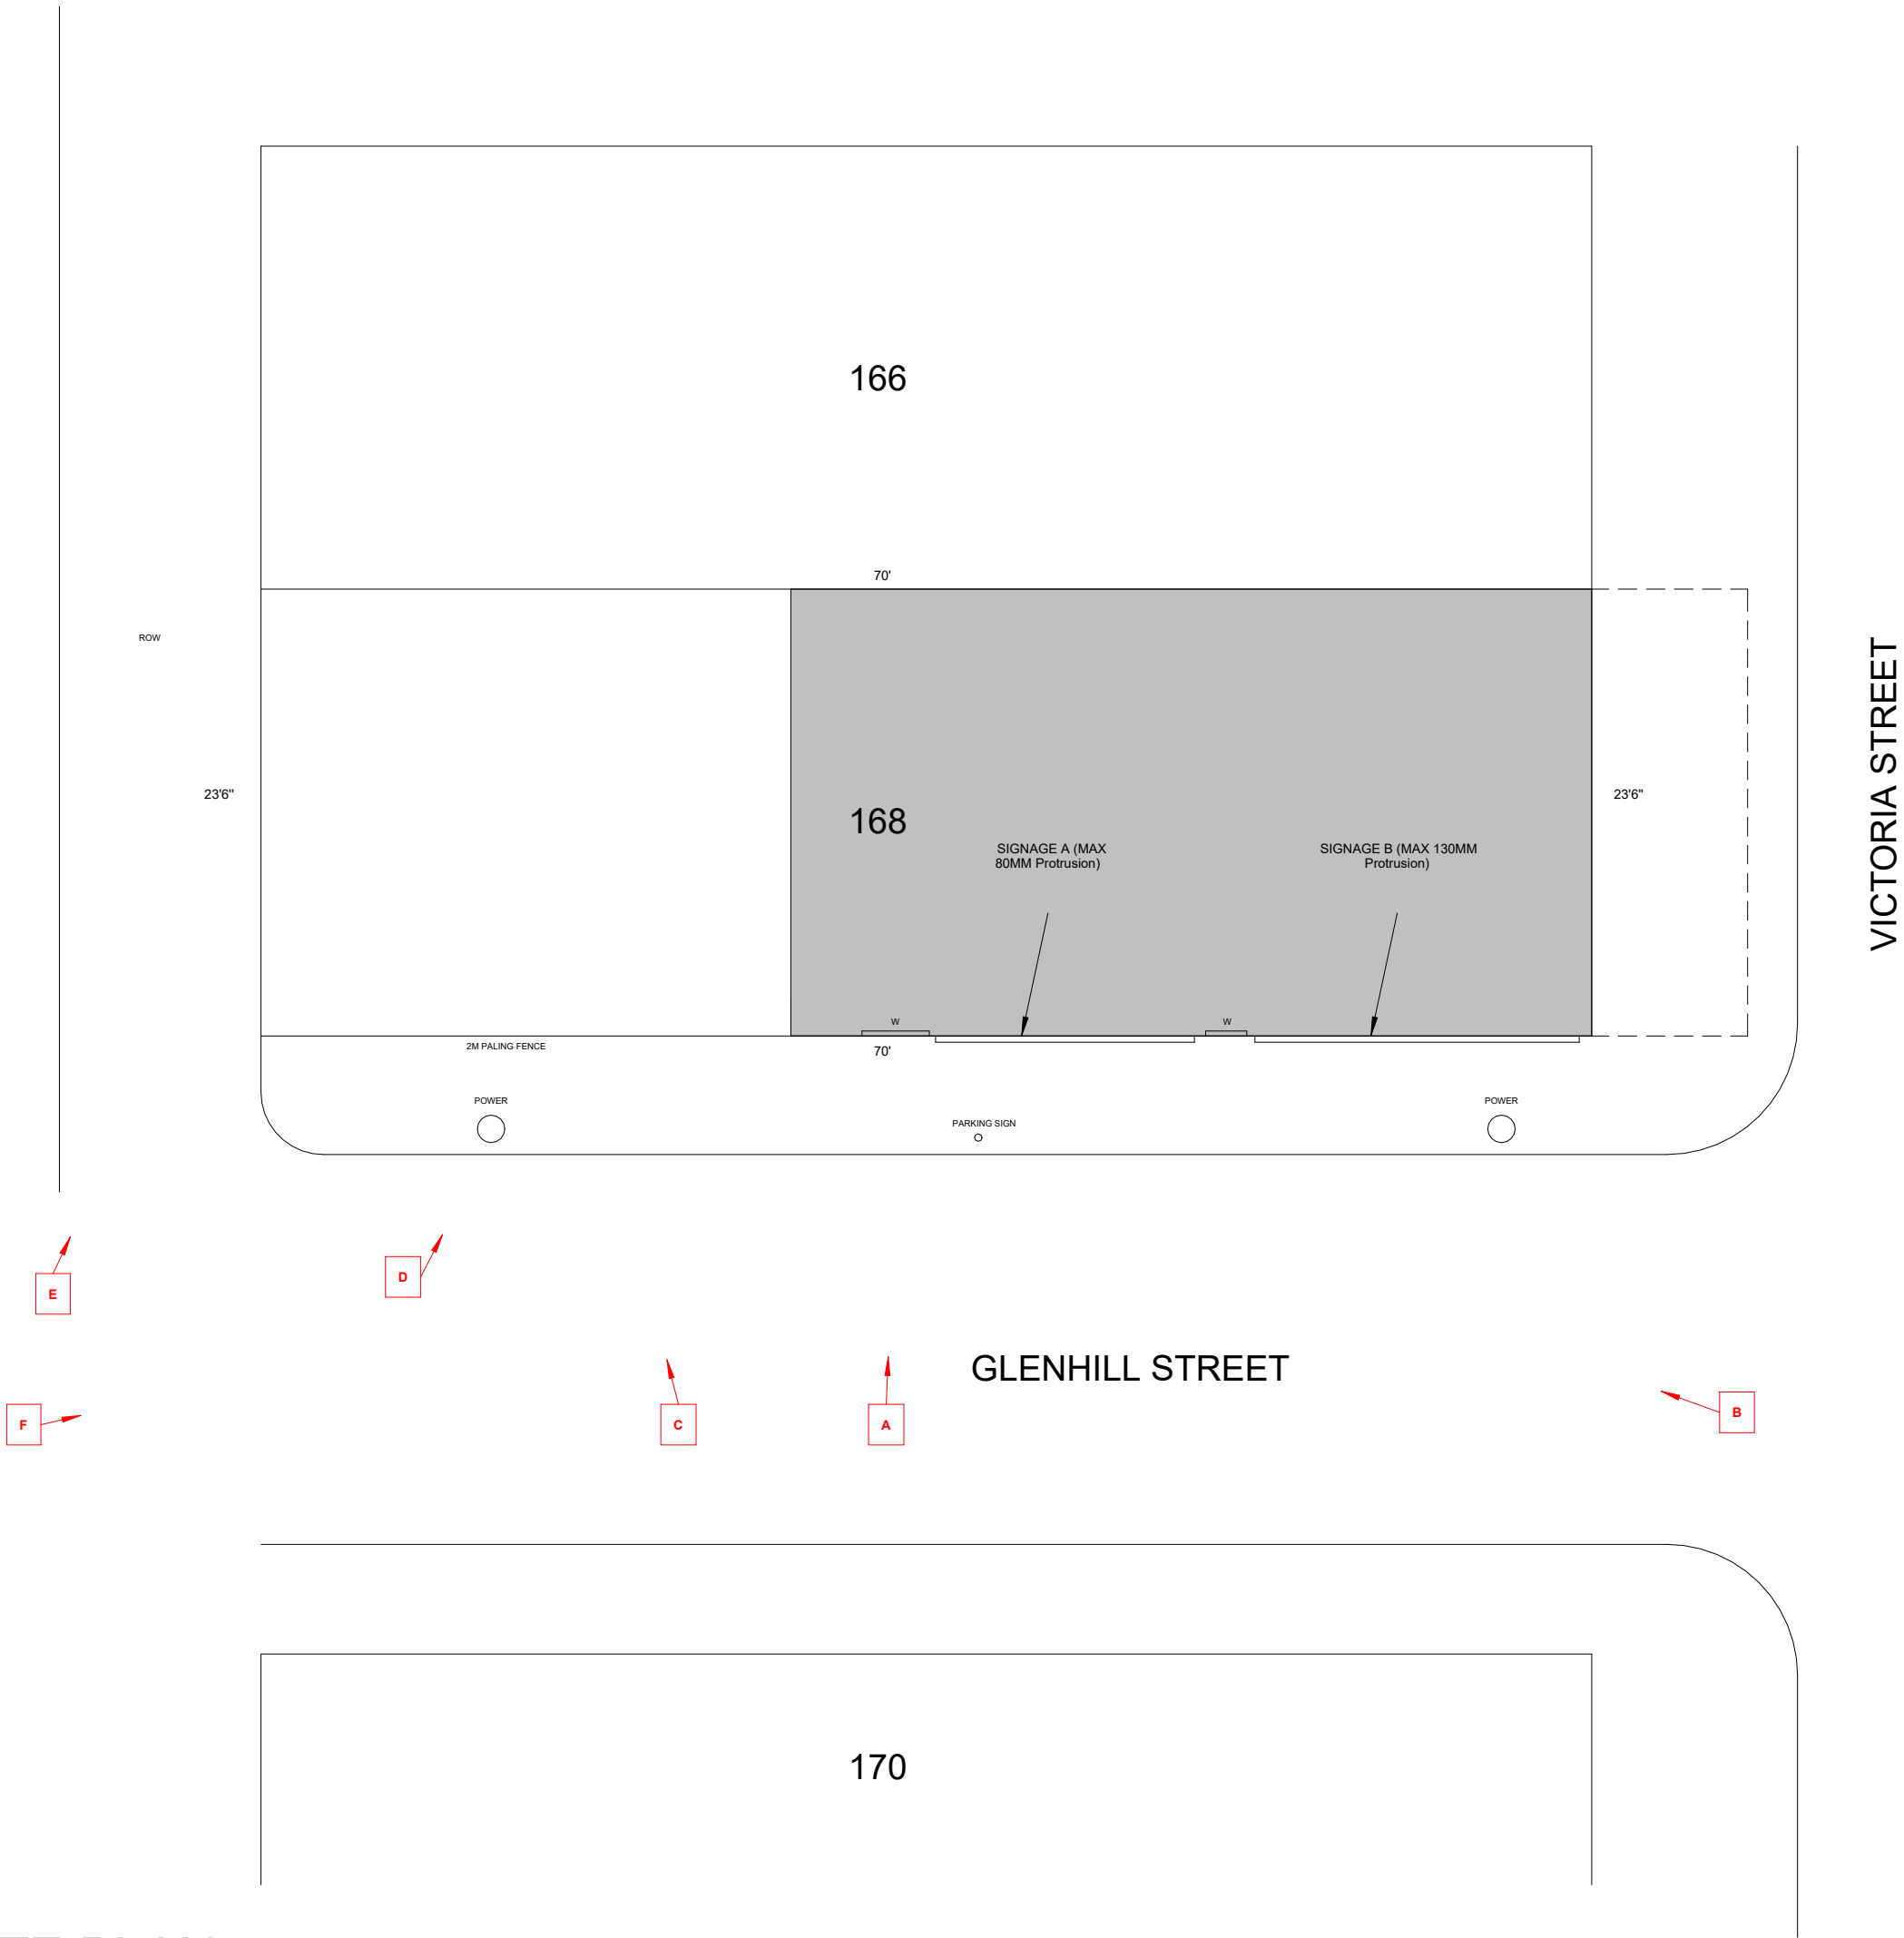

1 SITE PLAN
1 : 100

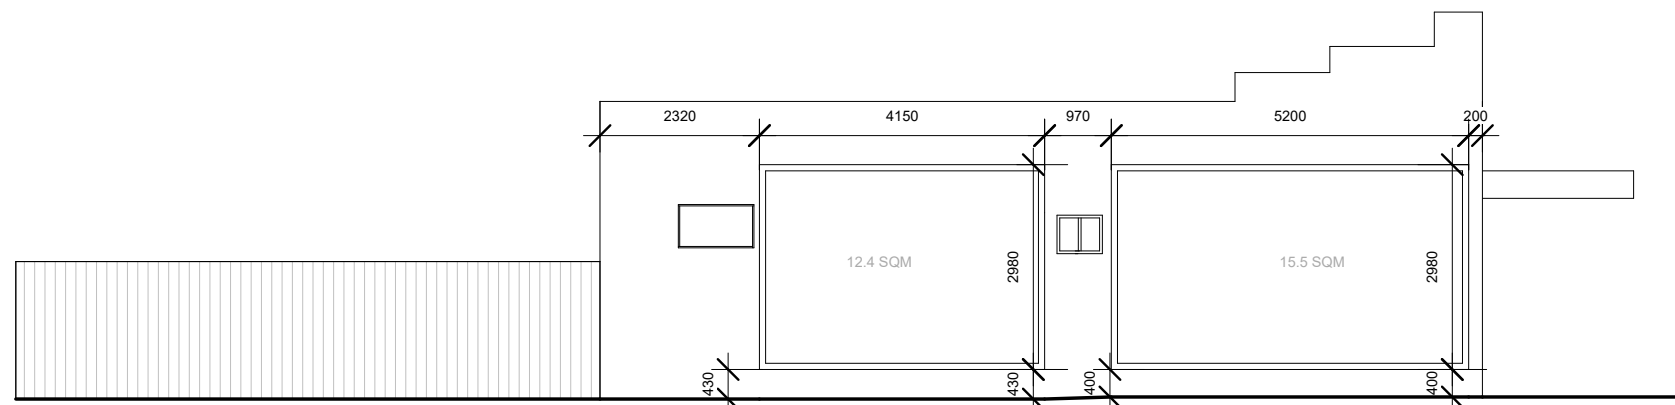

2 ELEVATION
1 : 100

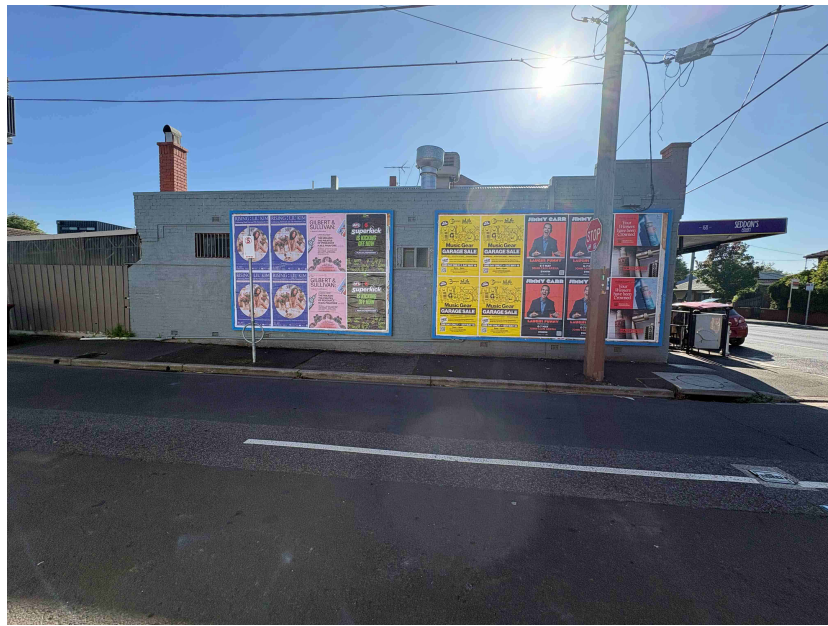

A




B




C



D

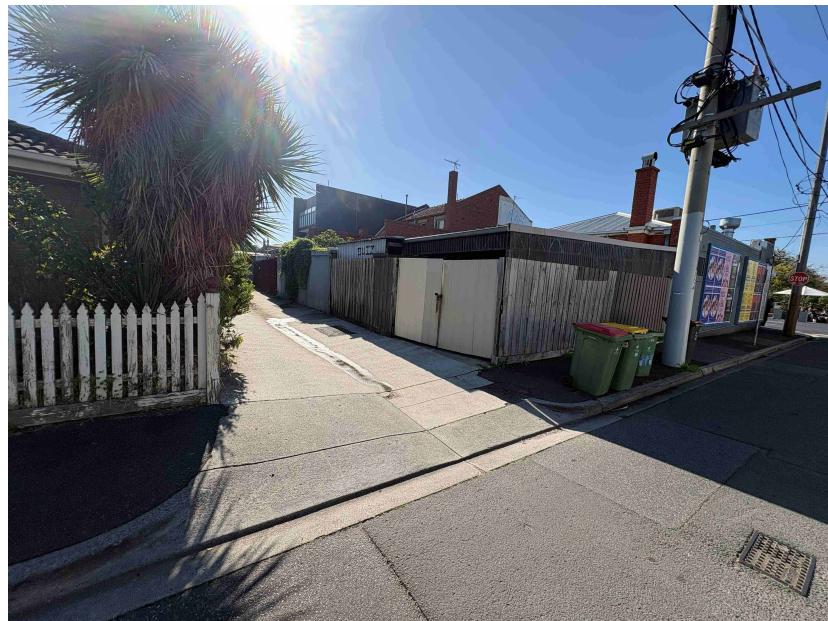

E

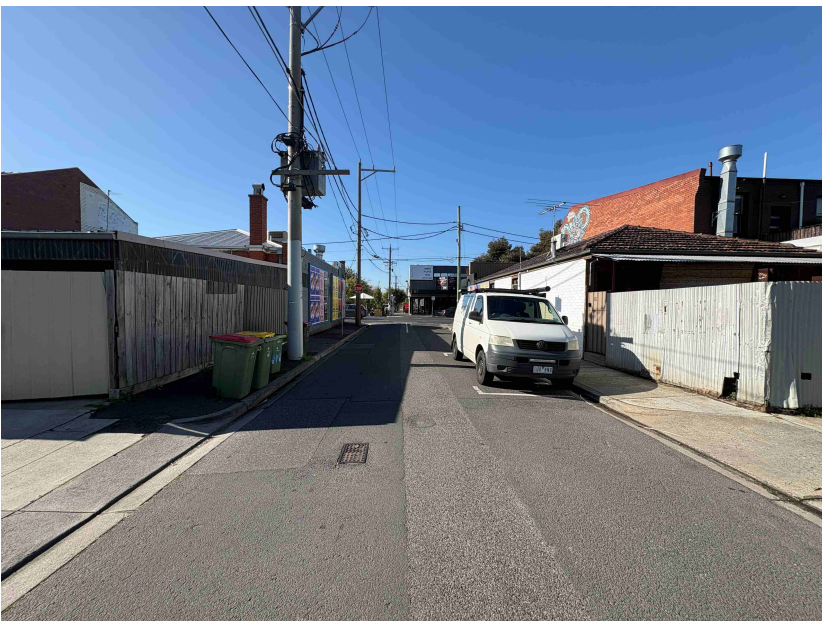

F