

DRAWING SHEET SET - FOR No.5 LINCOLN STREET, YARRAVILLE
TP00 - COVER SHEET
TP01 - NEIGHBOURHOOD & SITE DESCRIPTION (GROUND FLOOR)
TP02 - NEIGHBOURHOOD & SITE DESCRIPTION (FIRST FLOOR)
TP03 - DEMOLITION GROUND & FIRST FLOOR PLANS
TP04 - DESIGN RESPONSE PLAN (GROUND FLOOR)
TP05 - DESIGN RESPONSE PLAN (FIRST FLOOR)
TP06 - DESIGN RESPONSE ROOF PLAN
TP07 - STREETScape EXISTING & PROPOSED
TP08 - PROPOSED ELEVATIONS
TP09 - PROPOSED WORKSHOP ELEV. / EXISTING MAIN RESIDENCE ELEV.
TP10 - SHADOW DIAGRAMS 9AM & 12PM
TP11 - SHADOW DIAGRAMS 3PM
TP12 - PERSPECTIVE STREET VIEWS
TP13 - MATERIAL SCHEDULE TABLES

CITY OF MARIBYRNONG
ADVERTISED PLAN

Client Sign Off

I / WE CONFIRM THAT THESE DRAWINGS ACCORD WITH OUR REQUIREMENTS AND AUTHORISE THEIR USE FOR NEXT STAGE PURPOSES.

SIGNED.....DATE.....

SIGNED.....DATE.....

Client

Address

No.5
LINCOLN ST.,
YARRAVILLE

Title

COVER SHEET

Scale

NTS

Date

30.03.25

Drawn

AT

Checked

AT


Drwg No.

TP00

Project No.

Rev. No.

R-0

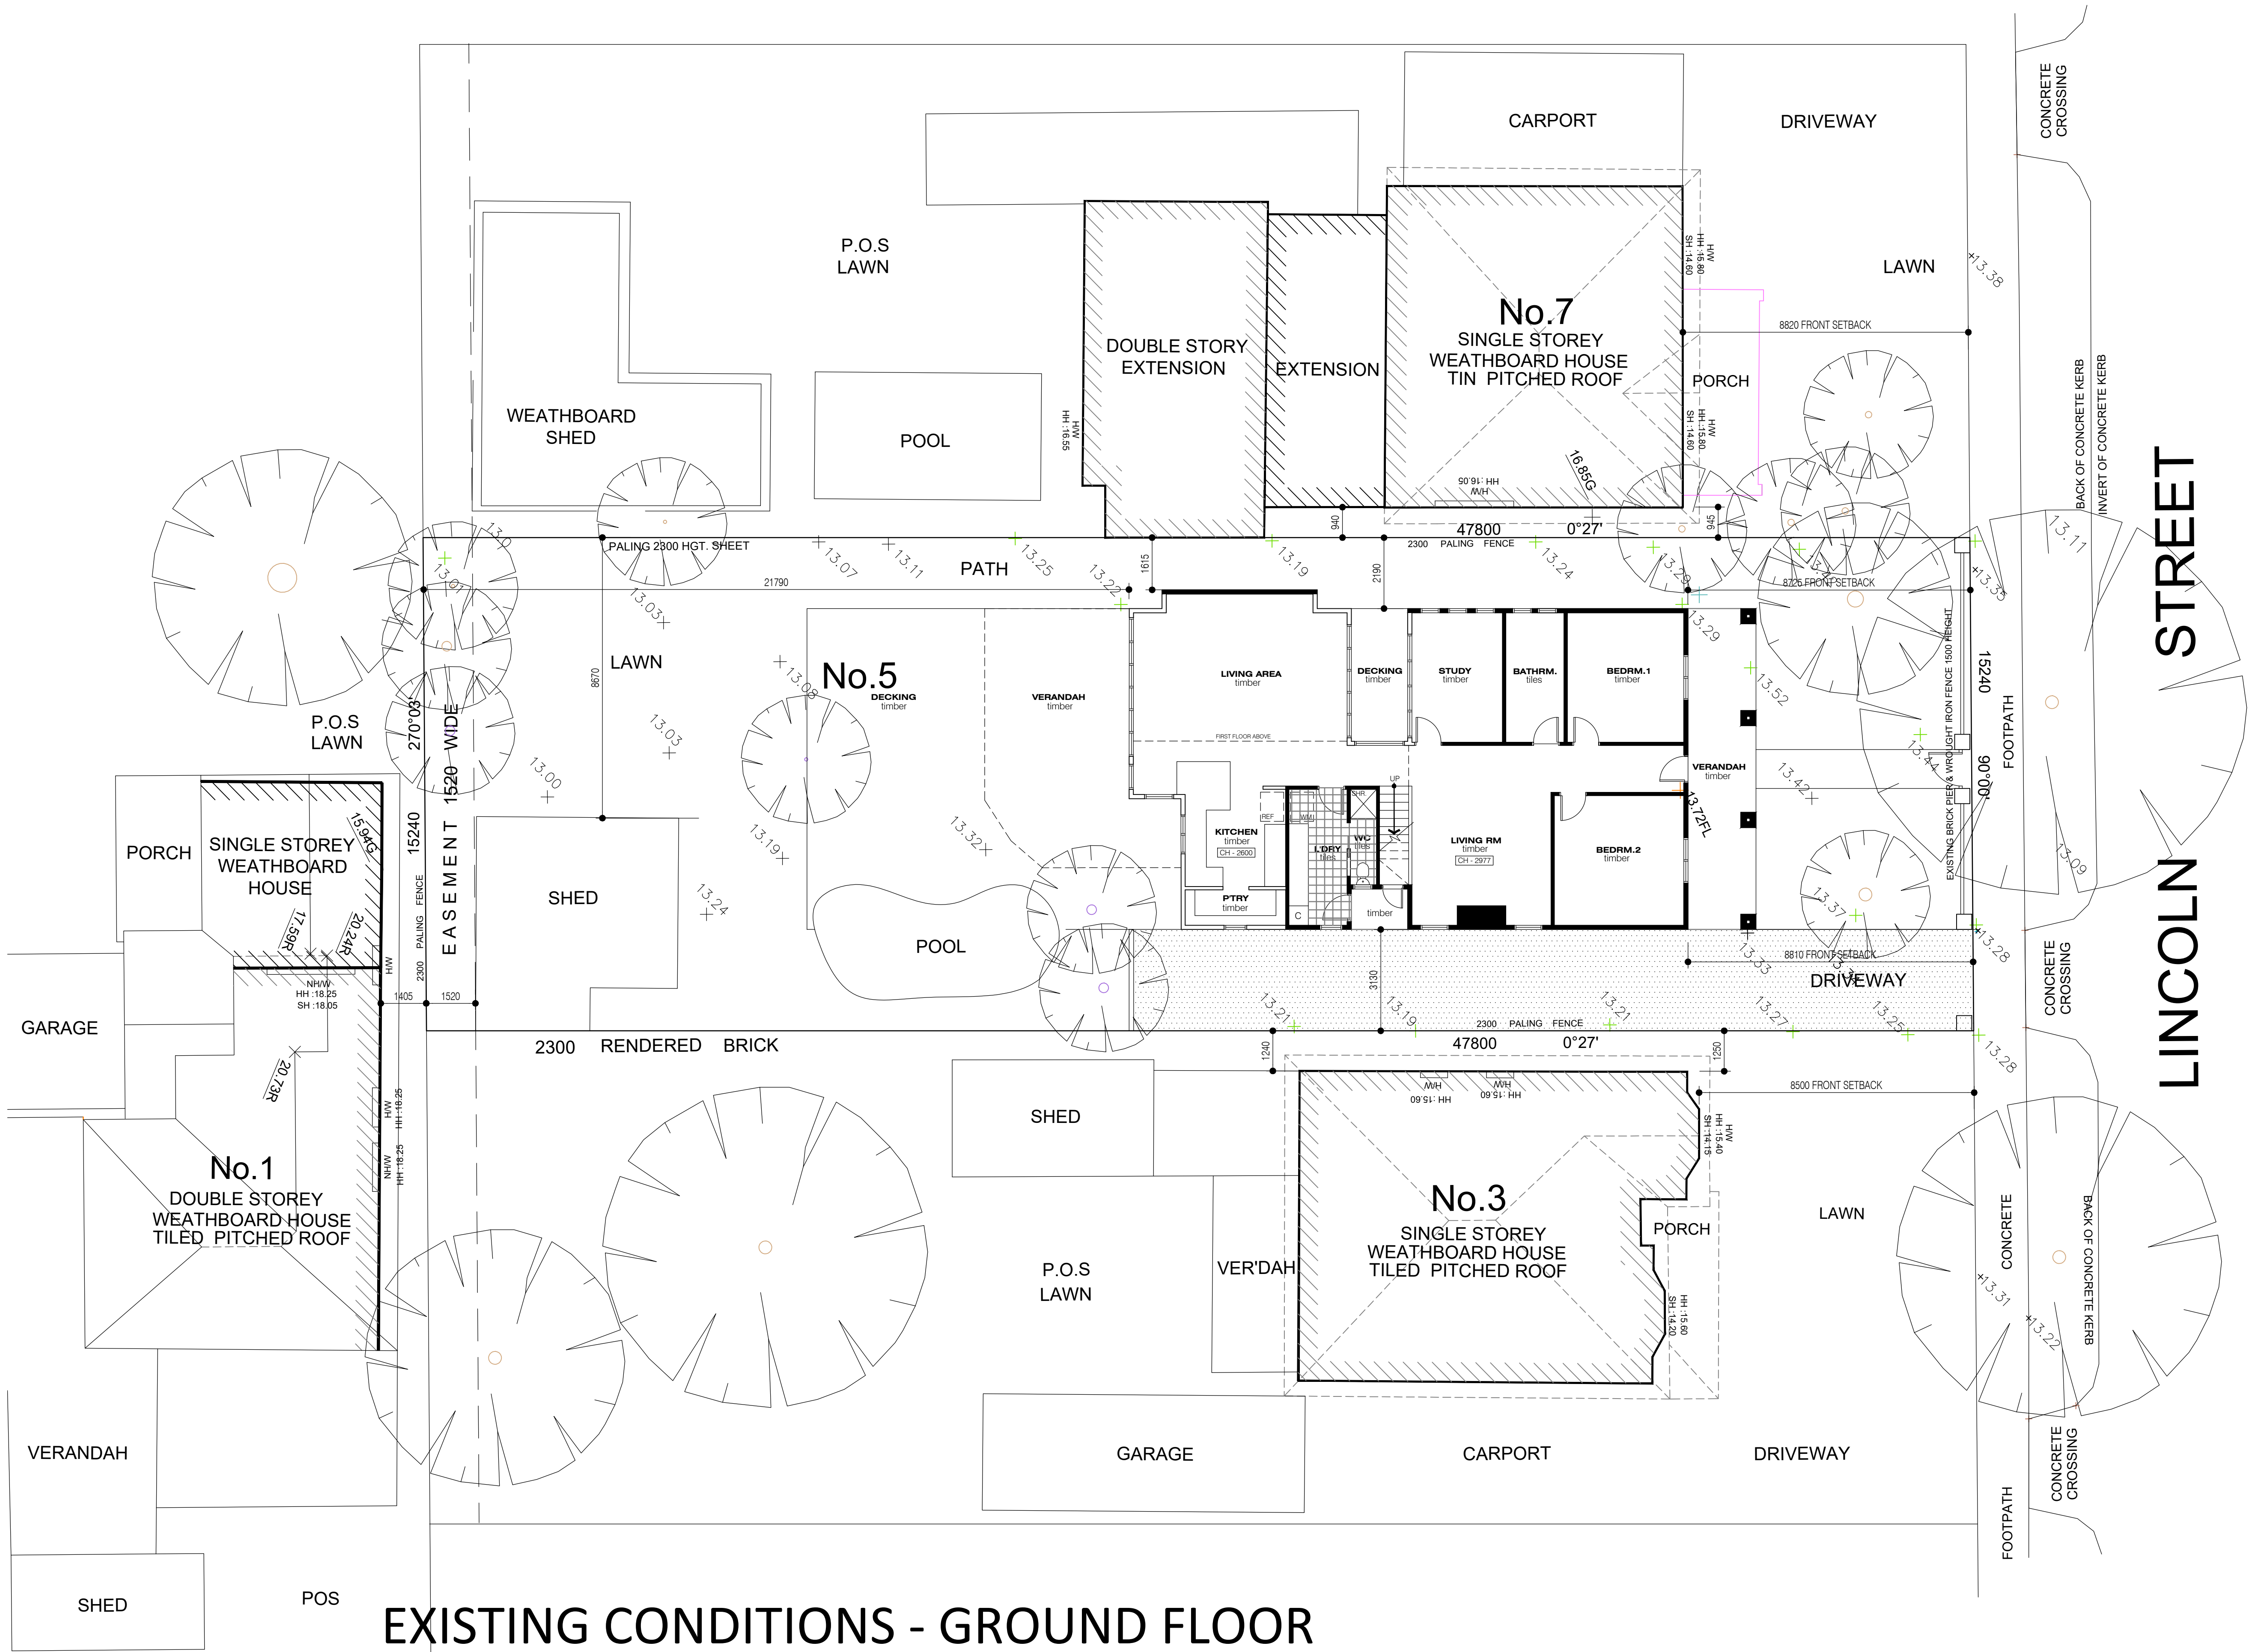

EXISTING CONDITIONS - GROUND FLOOR
SCALE 1:100

CITY OF MARIBYRNONG
ADVERTISED PLAN

Client Sign Off

I / WE CONFIRM THAT THESE DRAWINGS
ACCORD WITH OUR REQUIREMENTS AND
AUTHORISE THEIR USE FOR NEXT STAGE
PURPOSES.

SIGNED.....DATE.....

SIGNED.....DATE.....

Client

Address

No.5
LINCOLN ST.,
YARRAVILLE

Title

EXISTING GROUND
FLOOR

Scale
1:100

Date
01.03.25

Drawn
AT

Checked
AT


Drwg. No.


Project No.

Rev. No.

R-0

TP01

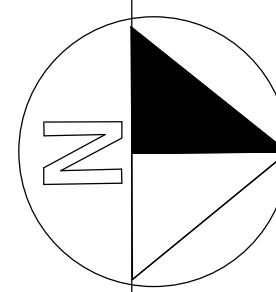

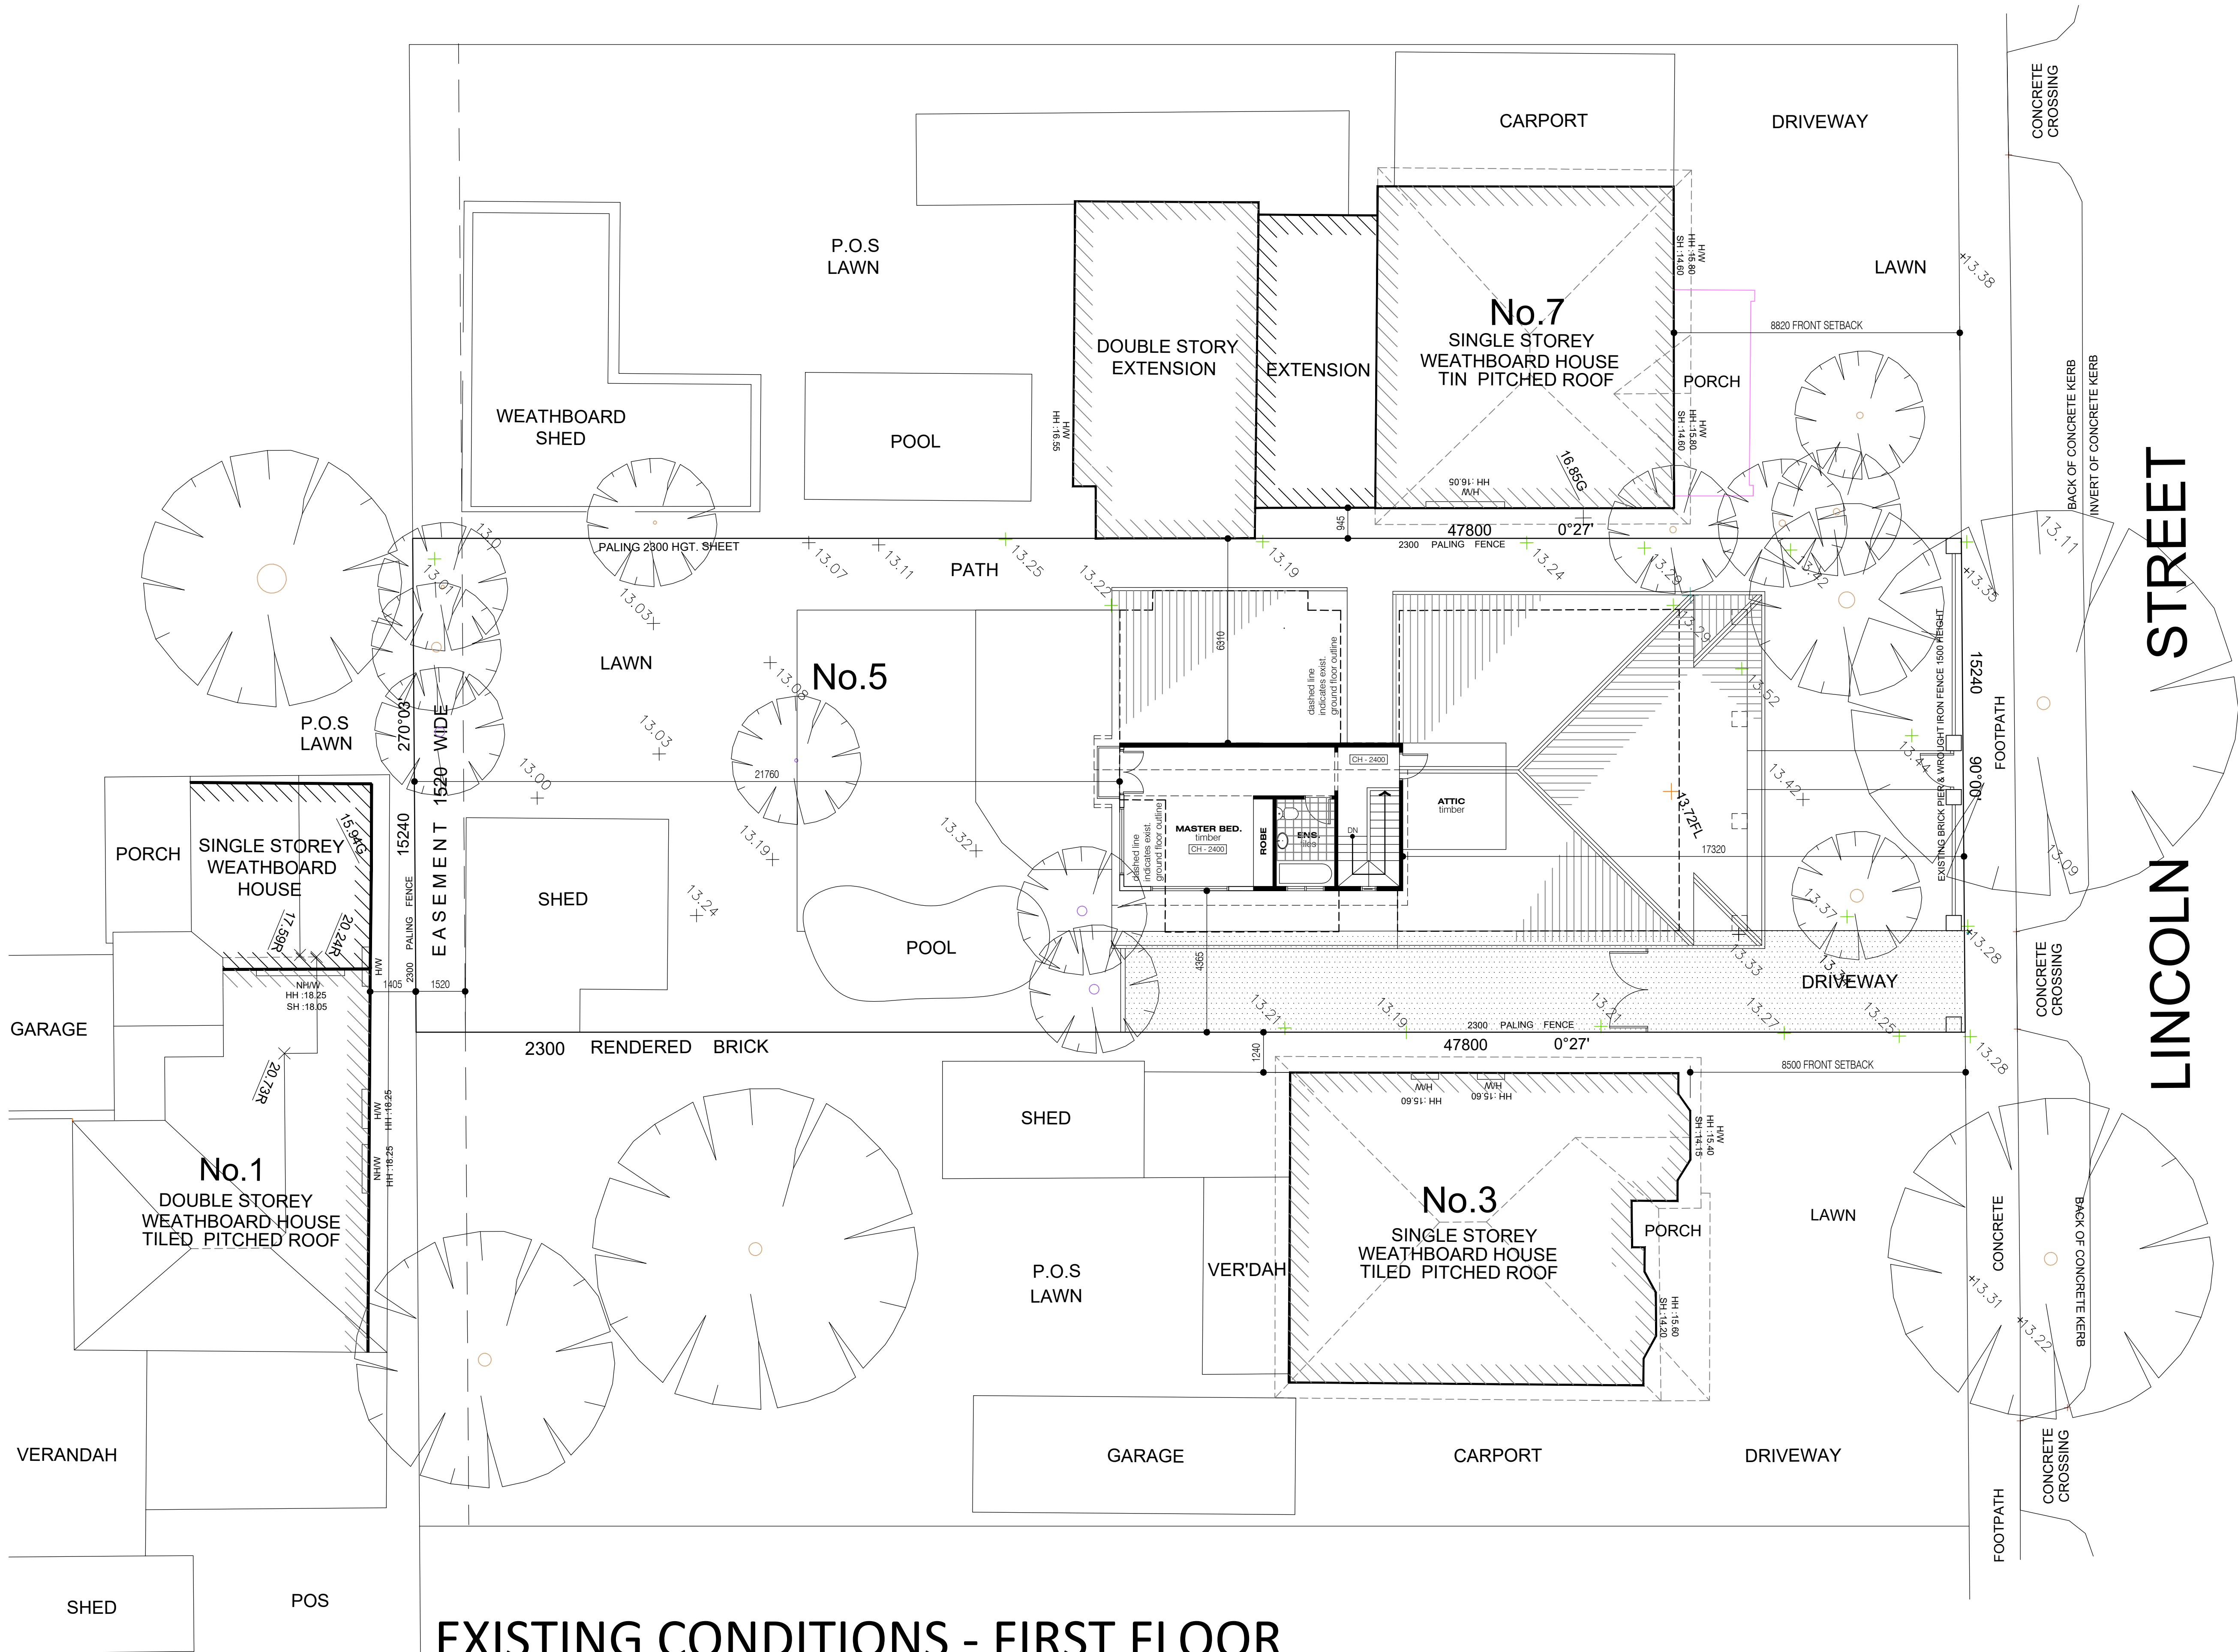

EXISTING CONDITIONS - FIRST FLOOR
SCALE 1:100

CITY OF MARIBYRNONG
ADVERTISED PLAN

Client Sign Off
I / WE CONFIRM THAT THESE DRAWINGS ACCORD WITH OUR REQUIREMENTS AND AUTHORISE THEIR USE FOR NEXT STAGE PURPOSES.

SIGNED.....DATE.....

SIGNED.....DATE.....


Client

Address
No.5
LINCOLN ST.,
YARRAVILLE

Title
EXISTING FIRST
FLOOR

Scale
1:100
Date
01.03.25

Drawn
AT
Project No.
Checked
AT
Rev. No.
R-0
Drwg No.
TP02

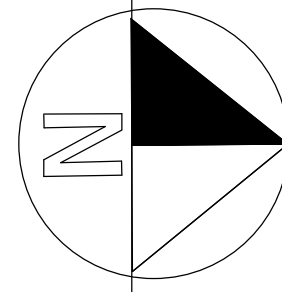

A site plan of a property. At the top is a circular driveway with a central circle. Below it are several buildings and areas:

- PORCH**: Located to the left of the single storey house.
- SINGLE STOREY WEATHBOARD HOUSE**: A rectangular building with a hatched roof. It has a small extension with dimensions: NHW: 17.50R, HH: 18.25, SH: 18.05. To its right is a vertical boundary with dimensions: 15.94G, 20.24R, and 20.73R.
- Garage**: A rectangular building to the left of the single storey house.
- No.1 DOUBLE STOREY WEATHBOARD HOUSE TILED PITCHED ROOF**: A large building with a gabled roof, located below the single storey house.
- VERANDAH**: A long, narrow area to the left of the double storey house.
- SHED**: A rectangular building at the bottom left.
- POS**: A rectangular building at the bottom right.

There are also some small labels on the right side: MH, 1, SH, MH, and MH.

I / WE CONFIRM THAT THESE DRAWINGS ACCORD WITH OUR REQUIREMENTS AND AUTHORISE THEIR USE FOR NEXT STAGE PURPOSES.

SIGNED.....DATE.....


Address

01.03.25


 rwg No.

PO

1	2	
---	---	---	---	---	---	---	---	---	----	----	-----	-----	

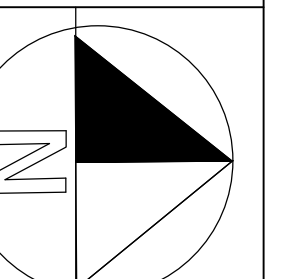

**CITY OF MARIBYRNONG
ADVERTISED PLAN**

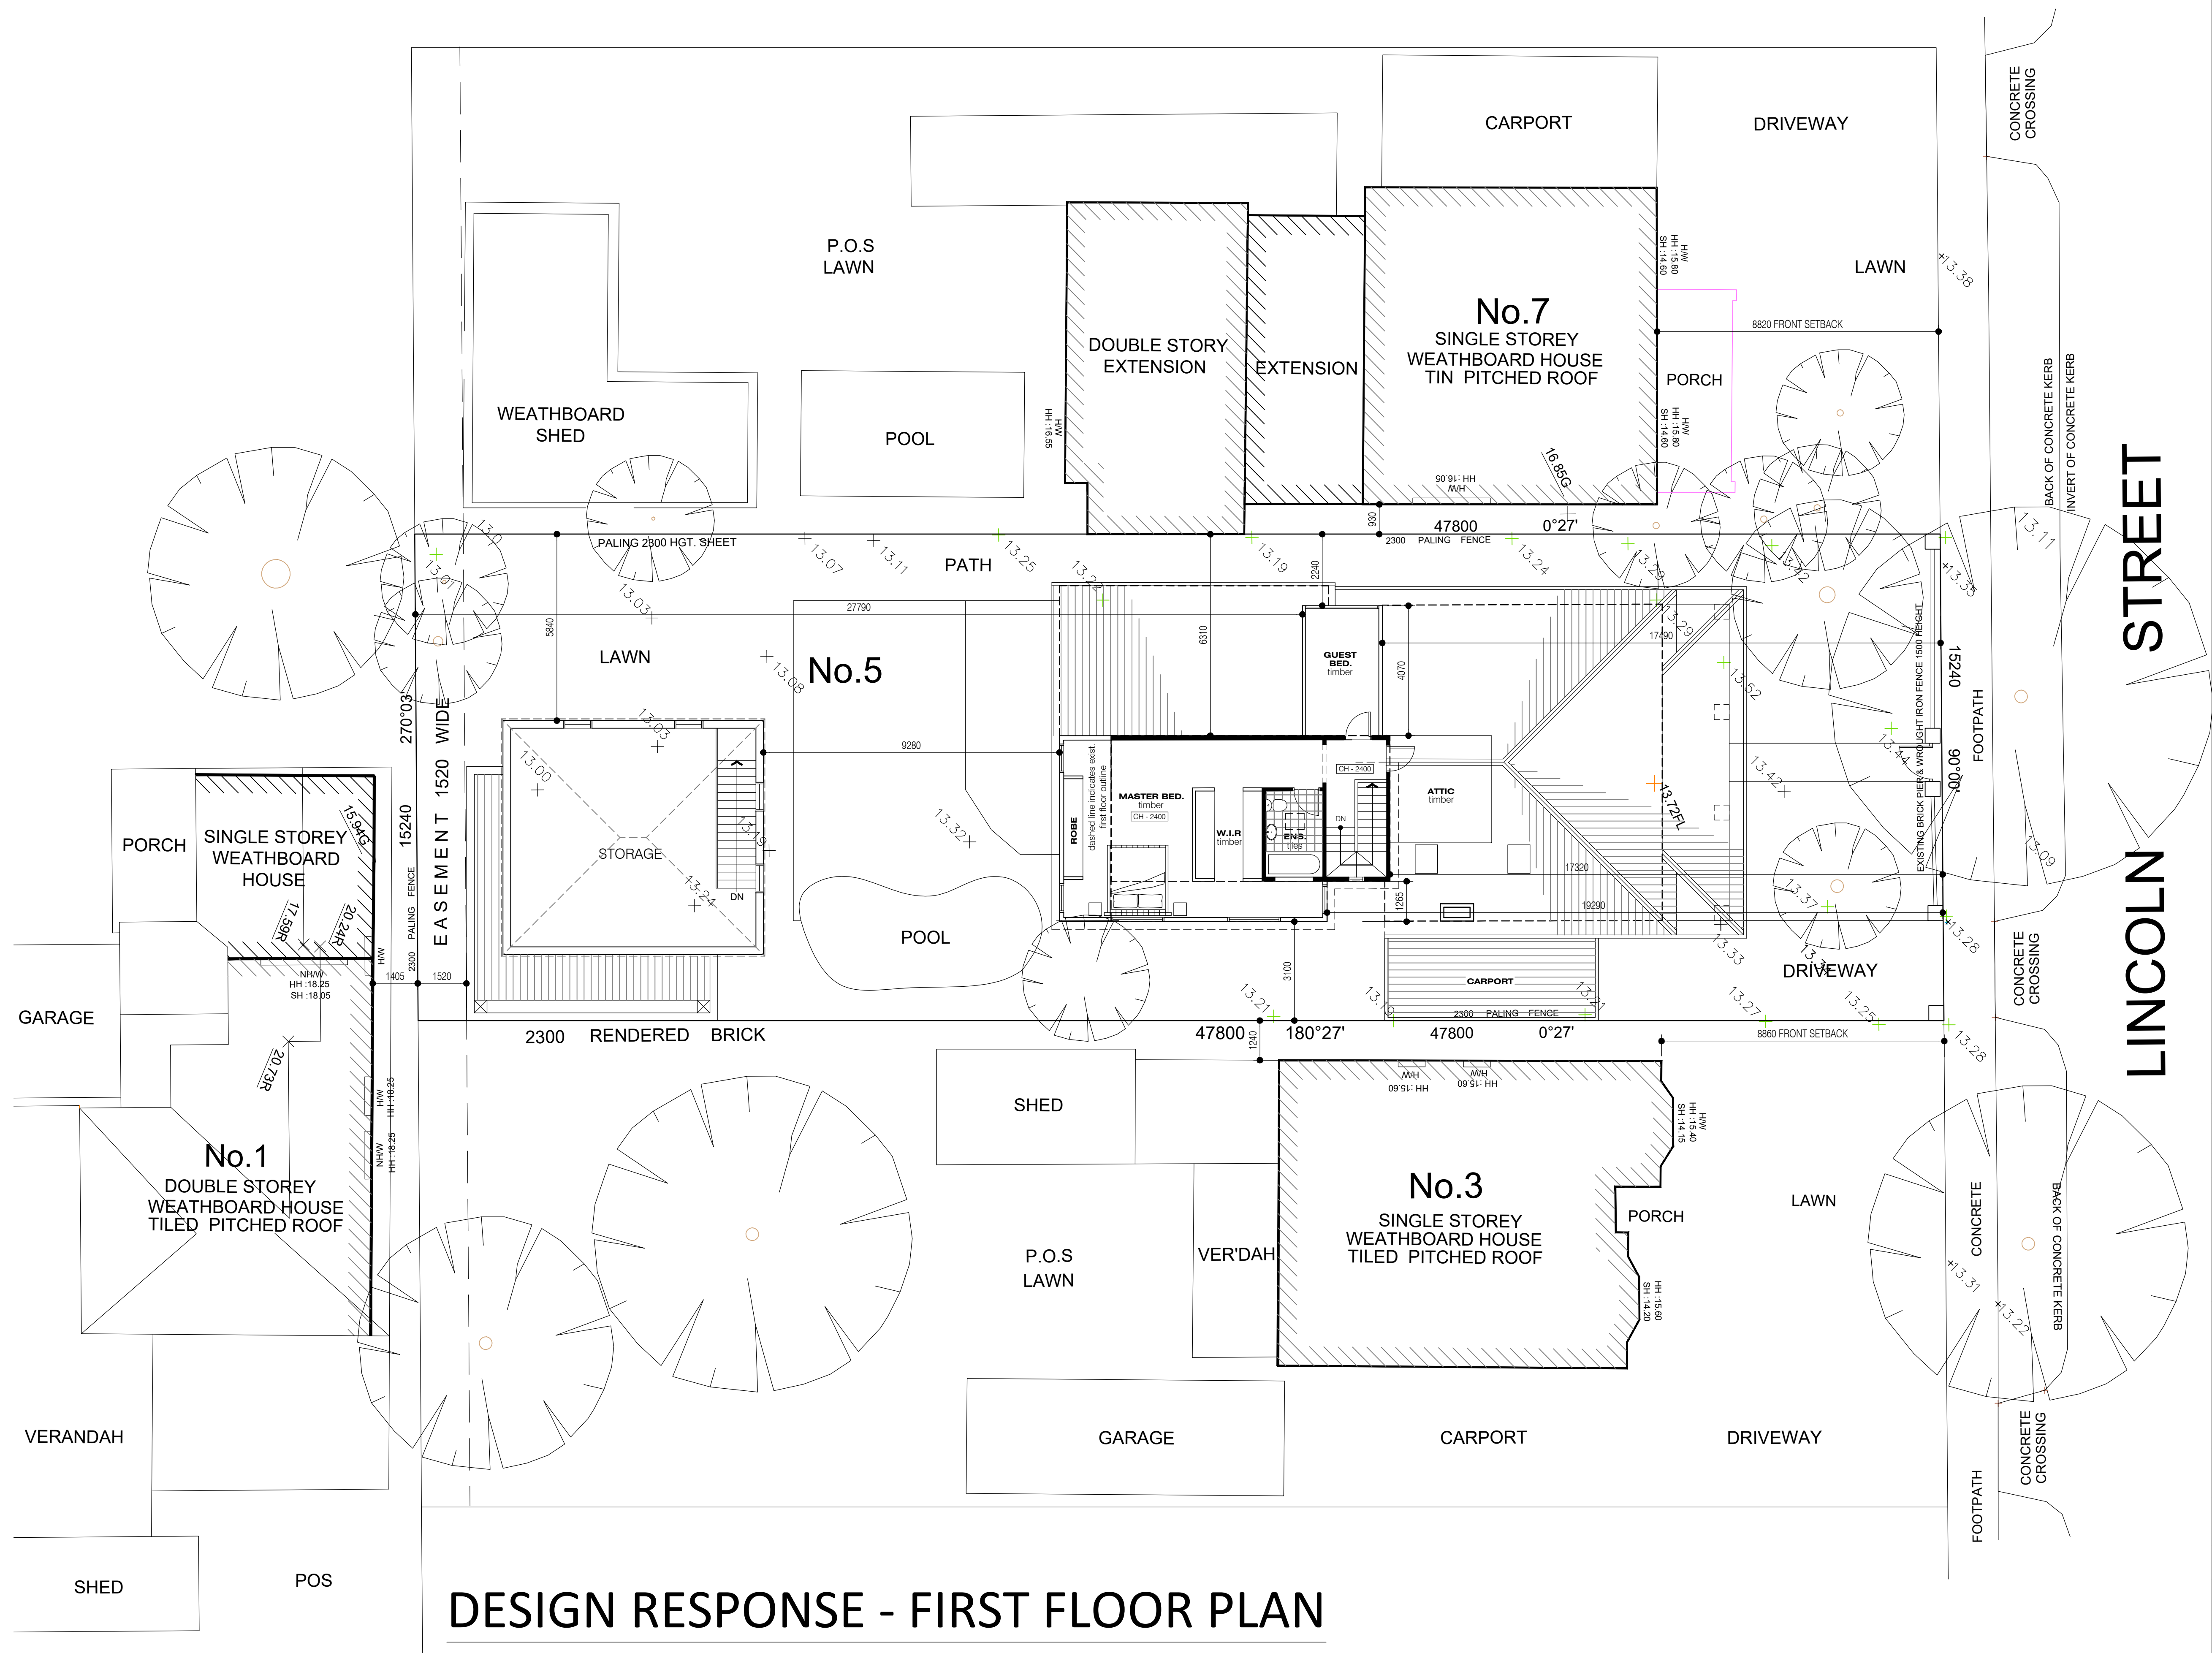

Client Sign Off	
-----------------	--

I / WE CONFIRM THAT THESE DRAWINGS ACCORD WITH OUR REQUIREMENTS AND AUTHORISE THEIR USE FOR NEXT STAGE PURPOSES.

SIGNED.....DATE.....

SIGNED.....DATE.....

Client	
--------	--

Address

No.5
LINCOLN ST.,
YARRAVILLE

Title

DESIGN RESPONSE PLAN- FIRST FLOOR

Scale

1:100

ate

01.03.25

Drawn

AT

Checked


AT	D
----	---

g No.


Project No.

Rev. No. **B 0**

P05

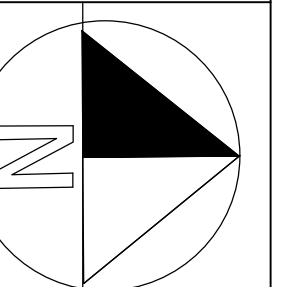

**CITY OF MARIBYRNONG
ADVERTISED PLAN**

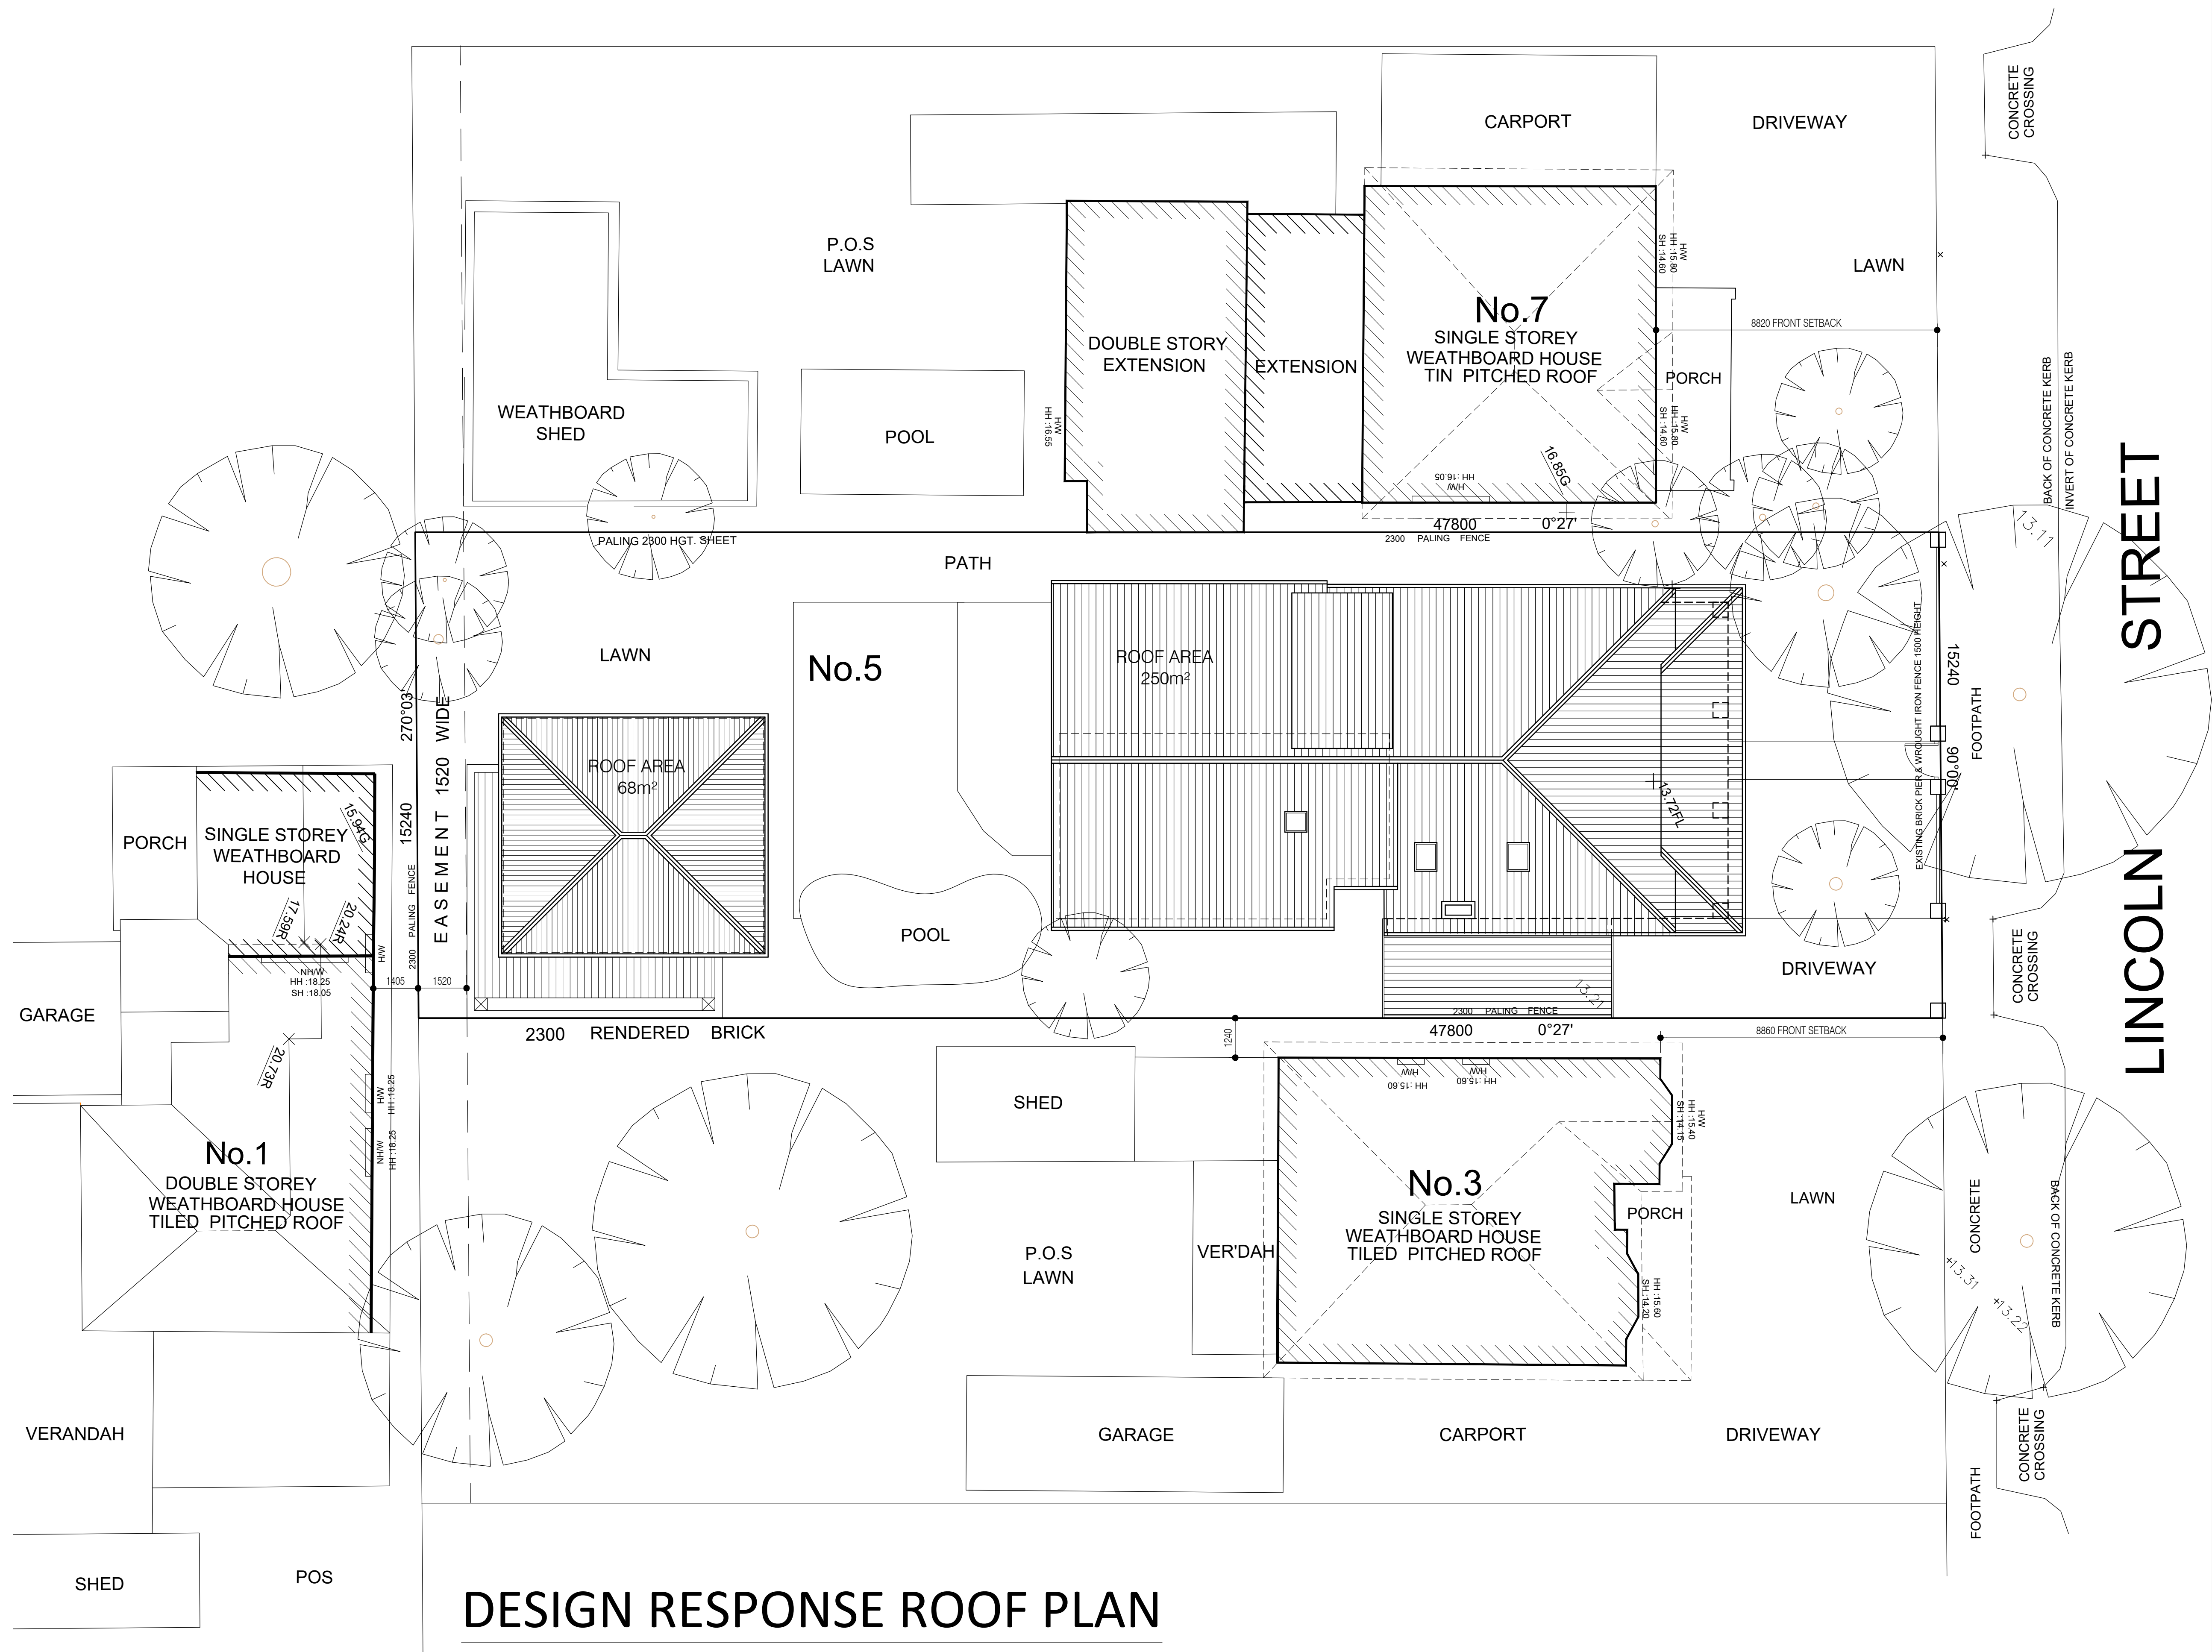

Client Sign Off

I / WE CONFIRM THAT THESE DRAWINGS ACCORD WITH OUR REQUIREMENTS AND AUTHORISE THEIR USE FOR NEXT STAGE PURPOSES.

SIGNED.....DATE.....

SIGNED.....DATE.....

Client	
--------	--

Address

No.5
LINCOLN ST.,
YARRAVILLE

Title

DESIGN RESONSE

ROOF PLAN

Scale

1:100

e

01.03.25

Drawn

AT

Checked


AT	
----	--


g No.

Project No.


Rev. No.

IPC

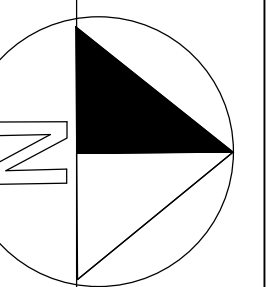

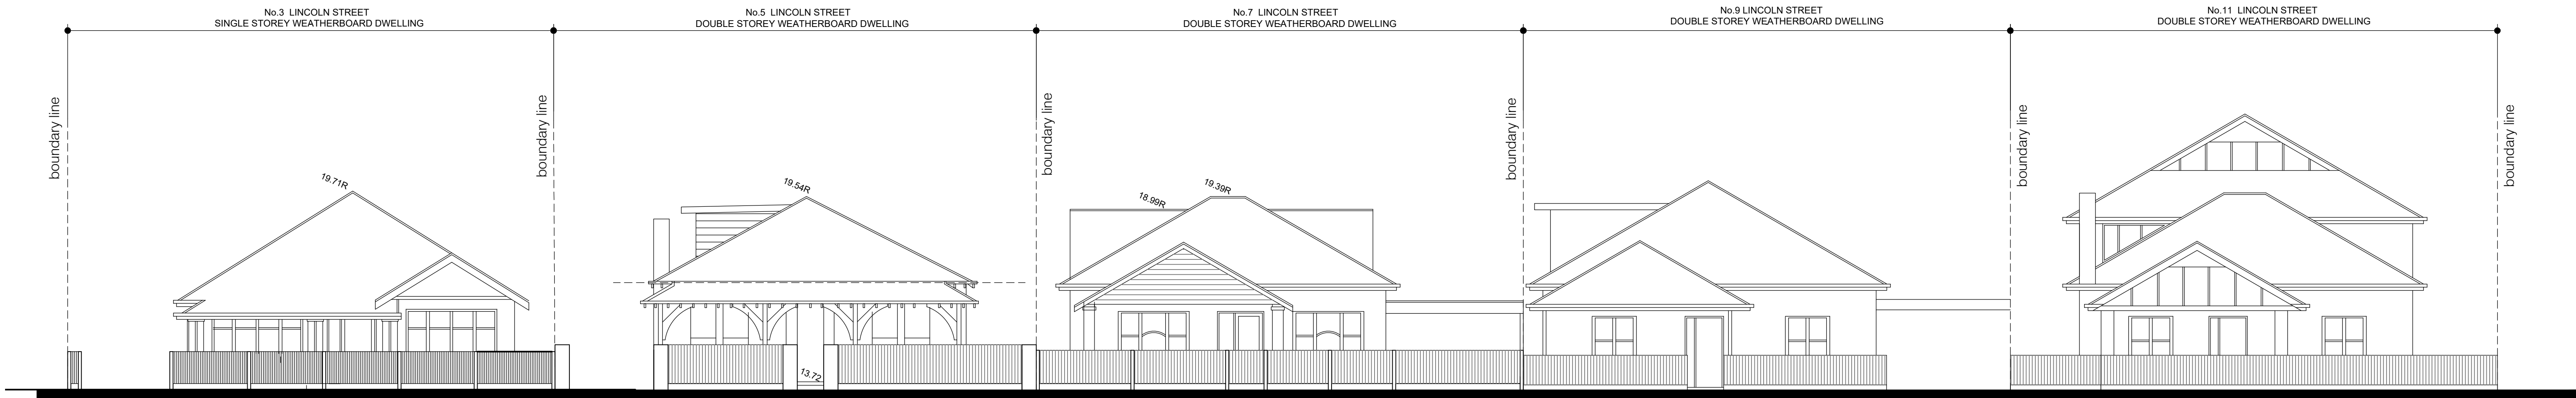


EXISTING STREETSCAPE ELEVATION
SCALE 1:100

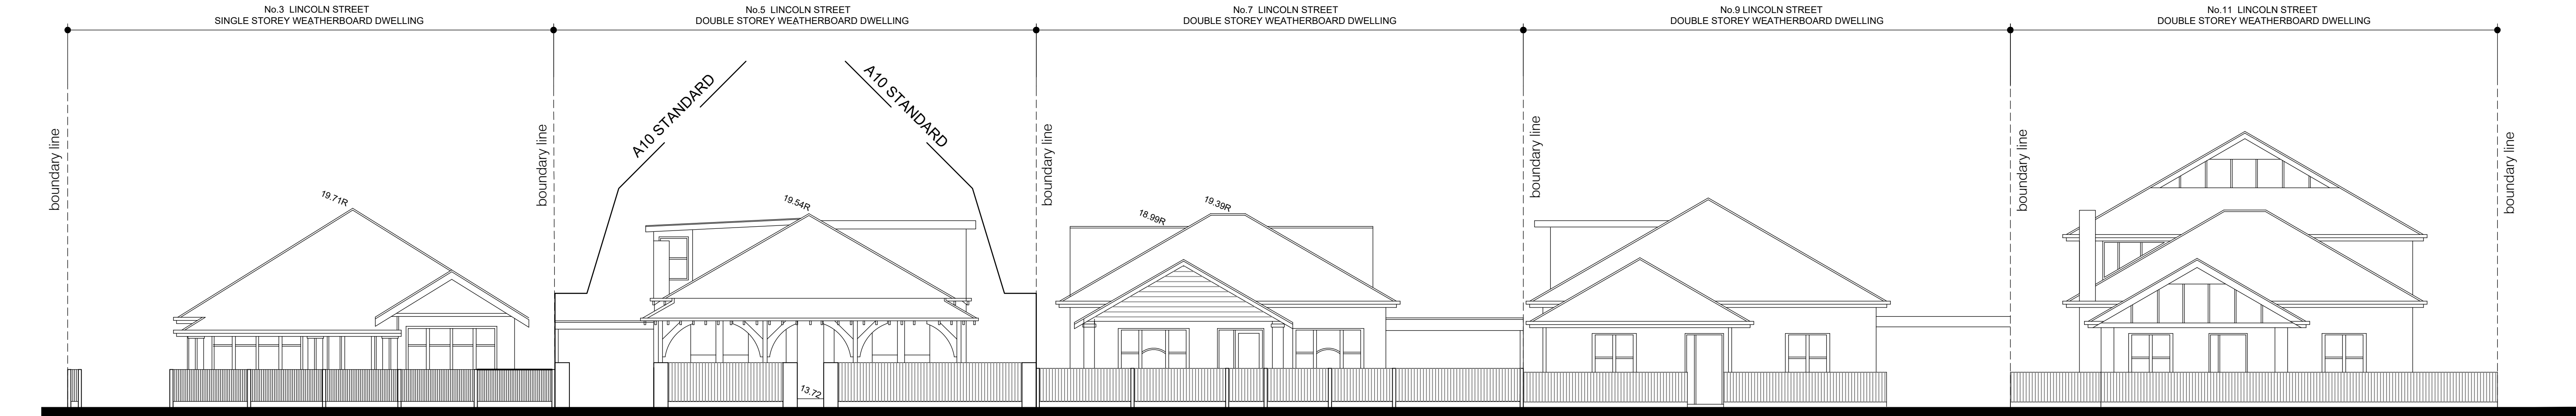


PROPOSED STREETSCAPE ELEVATION
SCALE 1:100


Address No.5 LINCOLN ST., YARRAVILLE	Title STREETSCAPE & EXIST. & PROPOSED ELEVATIONS	Scale 1:100	Date 01.03.25	
		Drawn AT	Checked AT	Drwg. No.
		Project No.	Rev. No. R-0	TP07

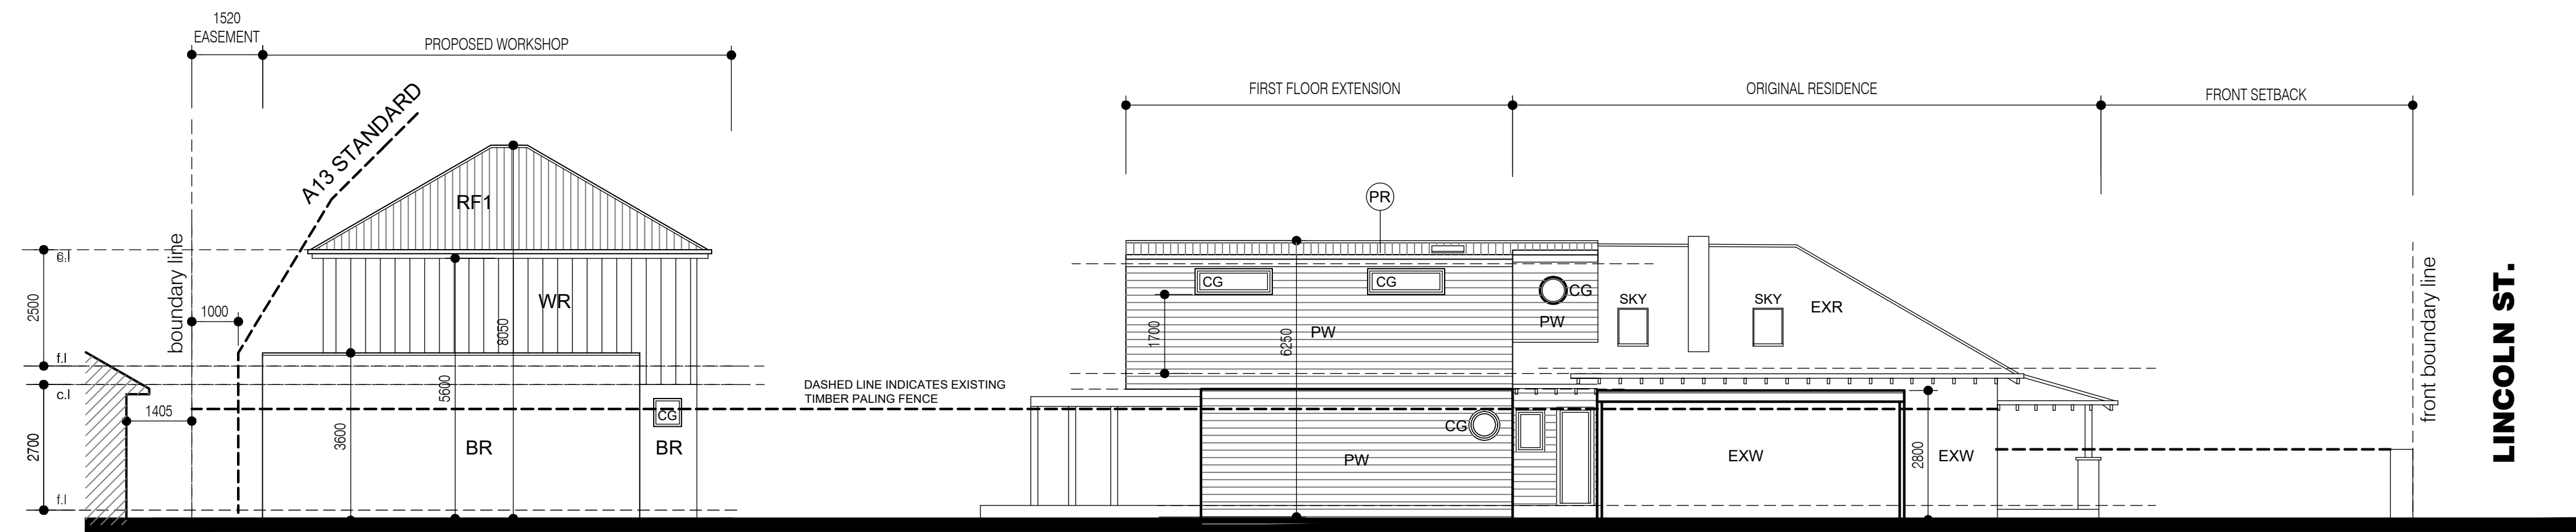


PROPOSED EAST ELEVATION
SCALE 1:100

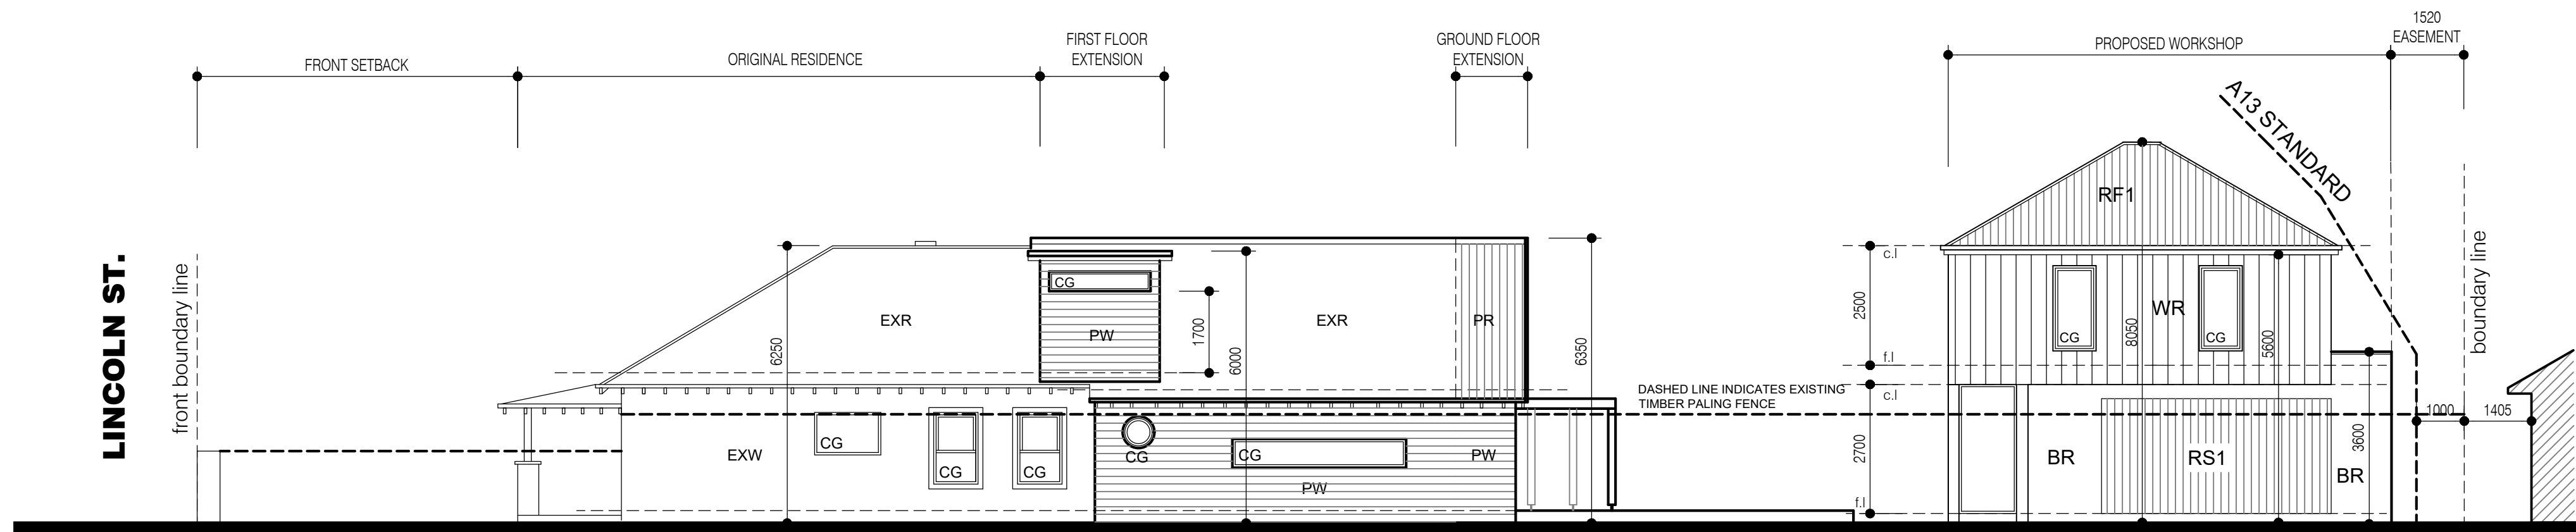

PROPOSED WEST ELEVATION
SCALE 1:100

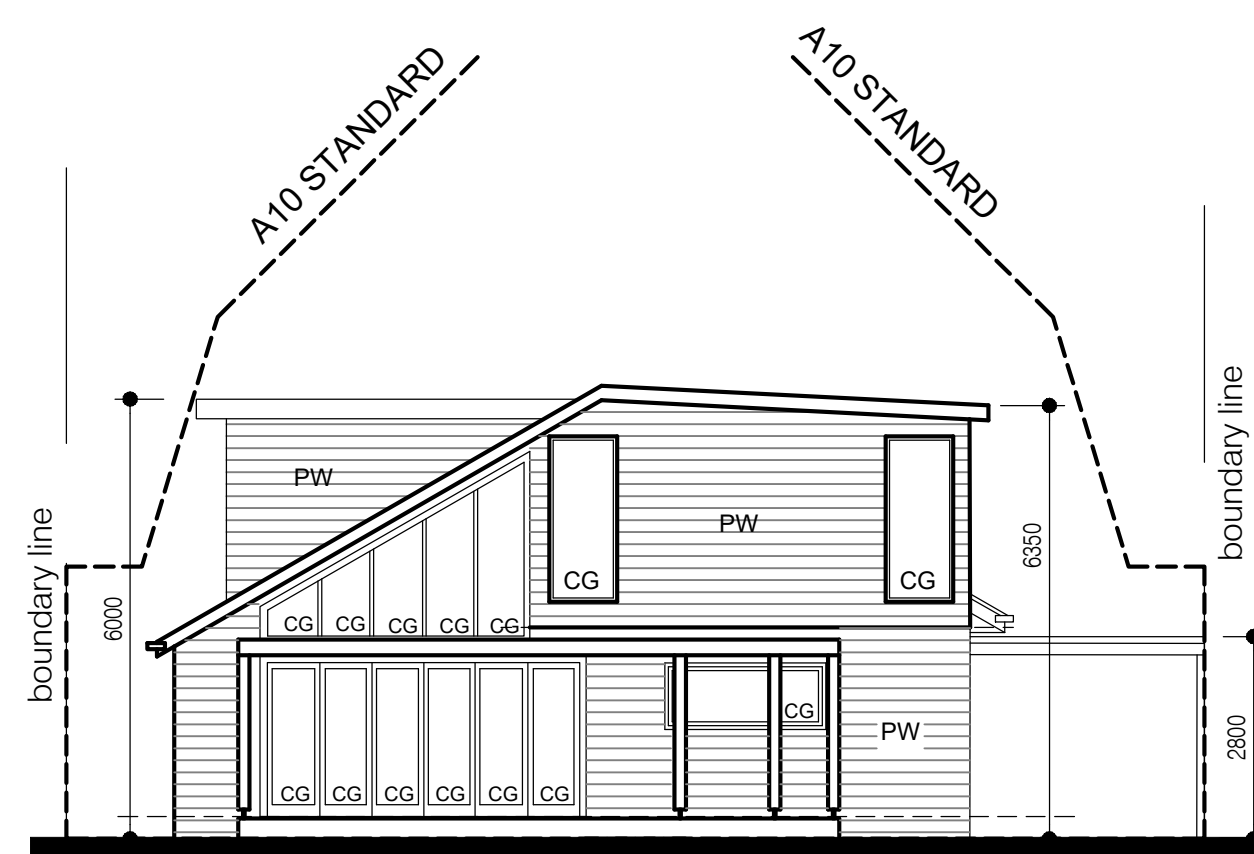

PROPOSED SOUTH ELEVATION
SCALE 1:100

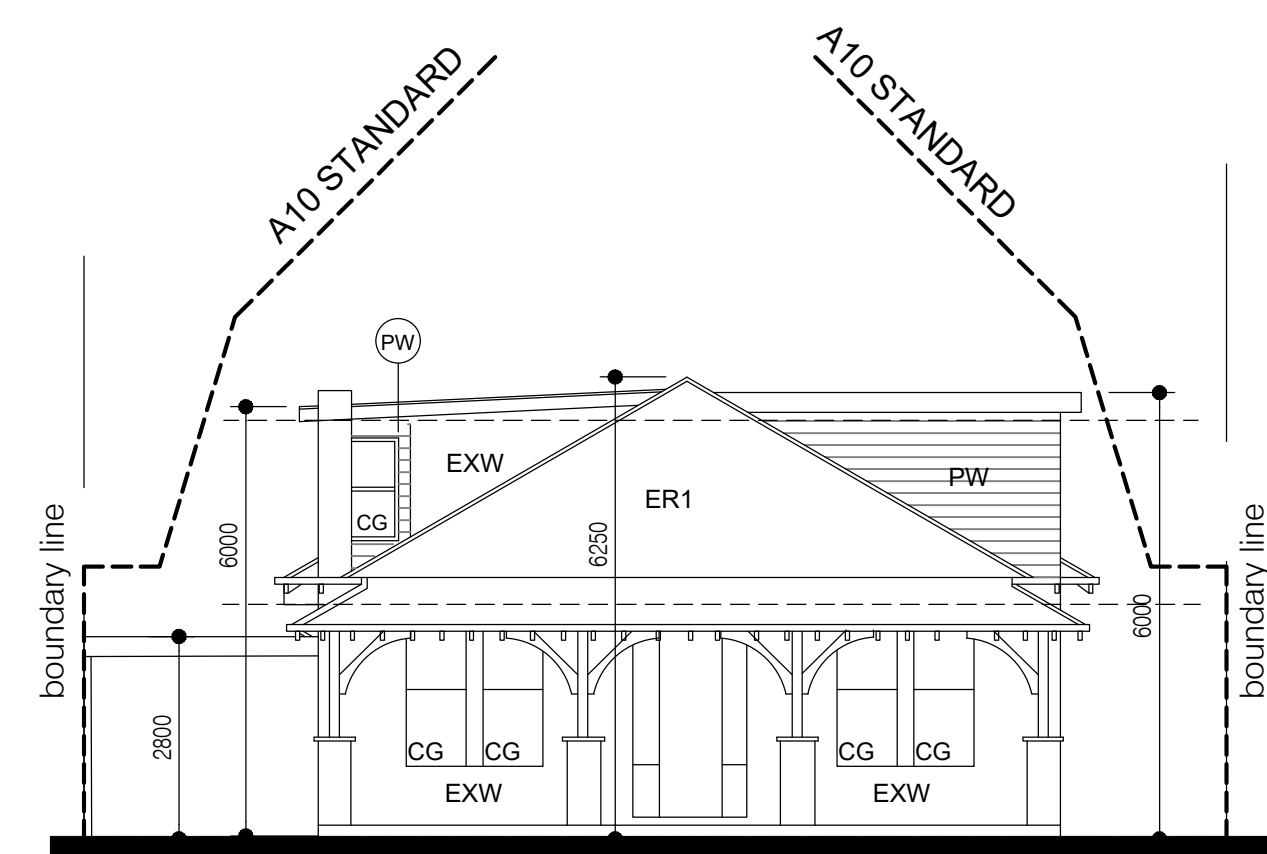

PROPOSED NORTH ELEVATION
SCALE 1:100

Address
**No.5
LINCOLN ST.,
YARRAVILLE**

Title
**PROPOSED
ELEVATIONS**

Scale
1:100

Date
30.03.25


Drawn
AT

Checked
AT


Project No.

Rev. No.
R-0

Drwg No.
TP08

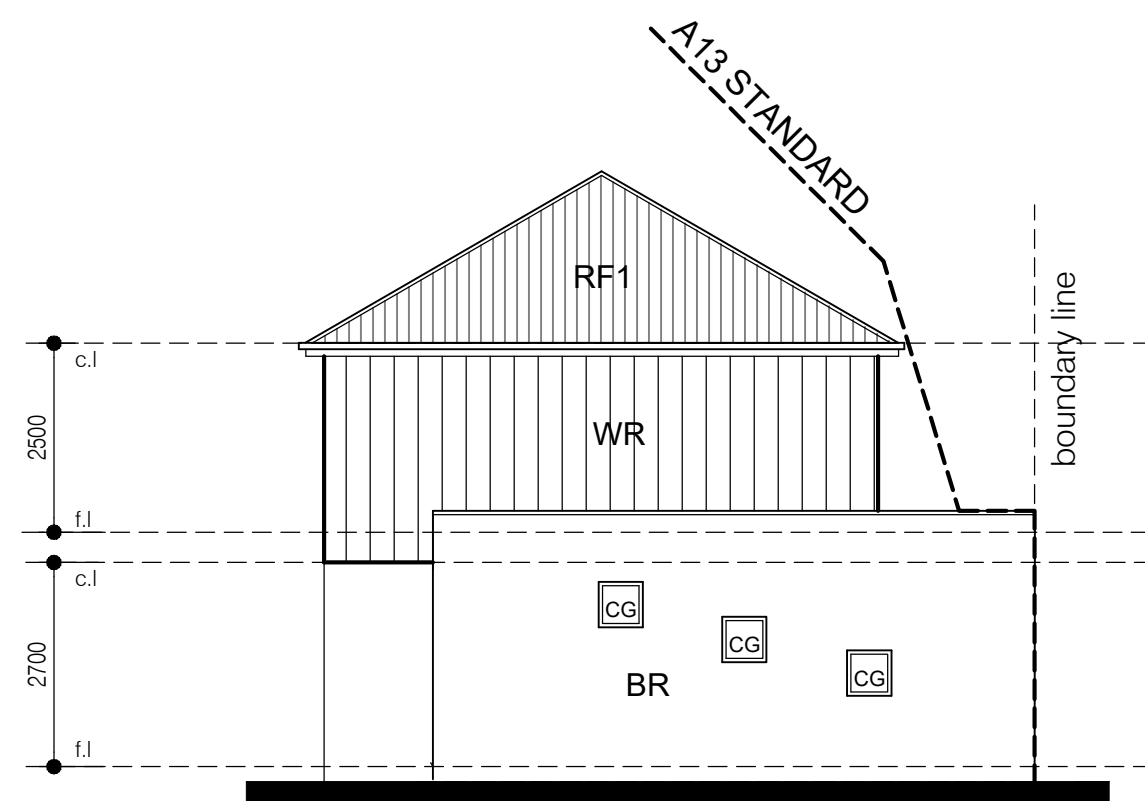


PROPOSED SOUTH ELEVATION
SCALE 1:100

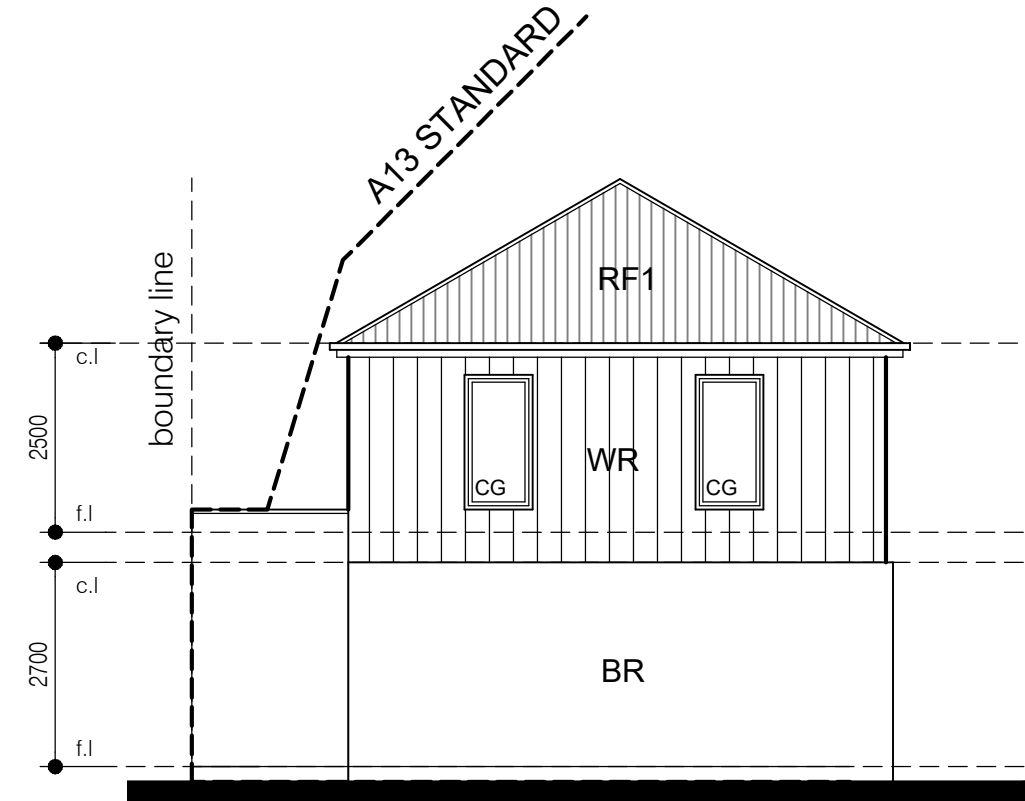


PROPOSED NORTH ELEVATION
SCALE 1:100

PROPOSED WORKSHOP ELEVATIONS


SCALE 1:100

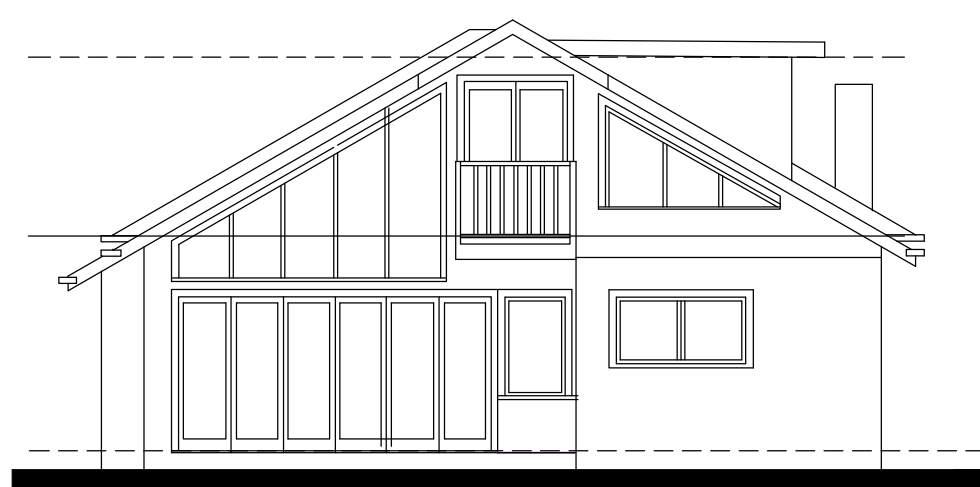


EXISTING SOUTH ELEVATION
SCALE 1:100

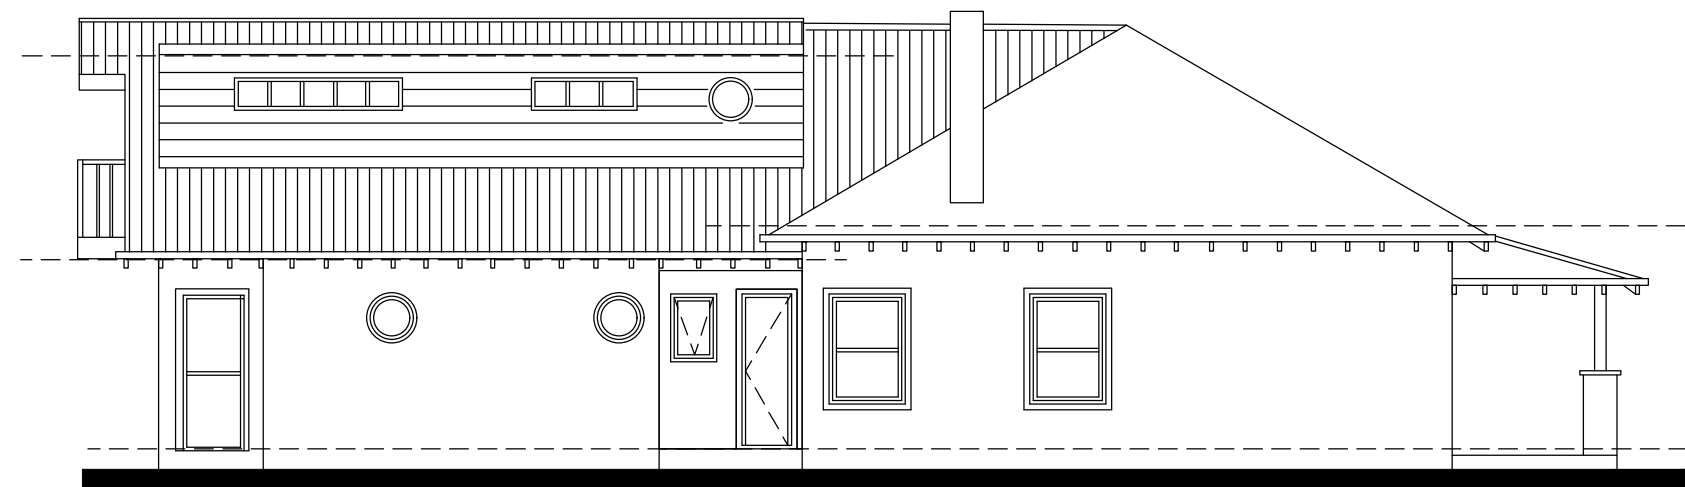

EXISTING EAST ELEVATION
SCALE 1:100

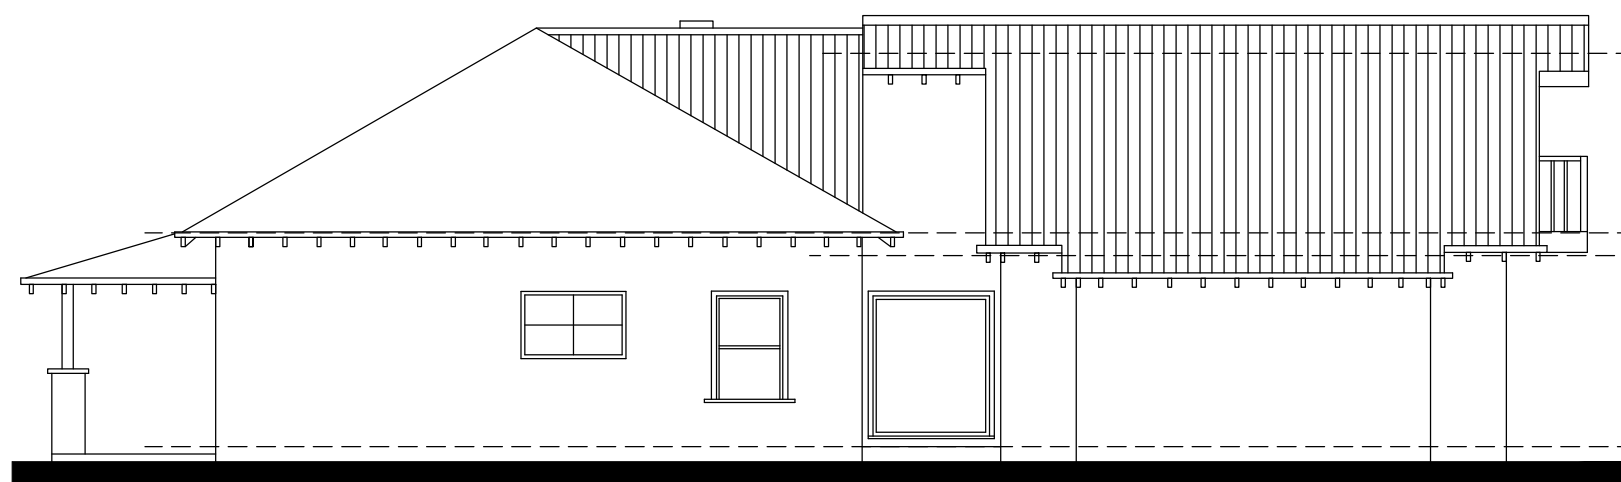

EXISTING WEST ELEVATION
SCALE 1:100

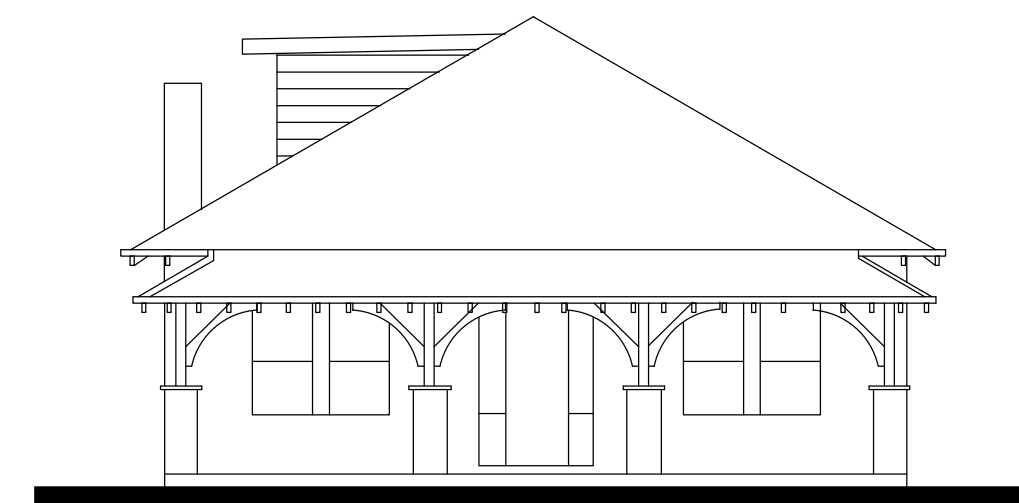


EXISTING NORTH ELEVATION
SCALE 1:100

EXISTING ELEVATIONS

SCALE 1:100


CITY OF MARIBYRNONG
ADVERTISED PLAN

Client			
Address			
No.5 LINCOLN ST., YARRAVILLE			
Title			
PROPOSED WORKSHOP ELEV. / EXISTING ELEV.			
Scale		Date	
1:100		30.03.25	
Drawn	AT	Checked	AT
Project No.		Rev. No.	R-0
			Drwg No. TP09

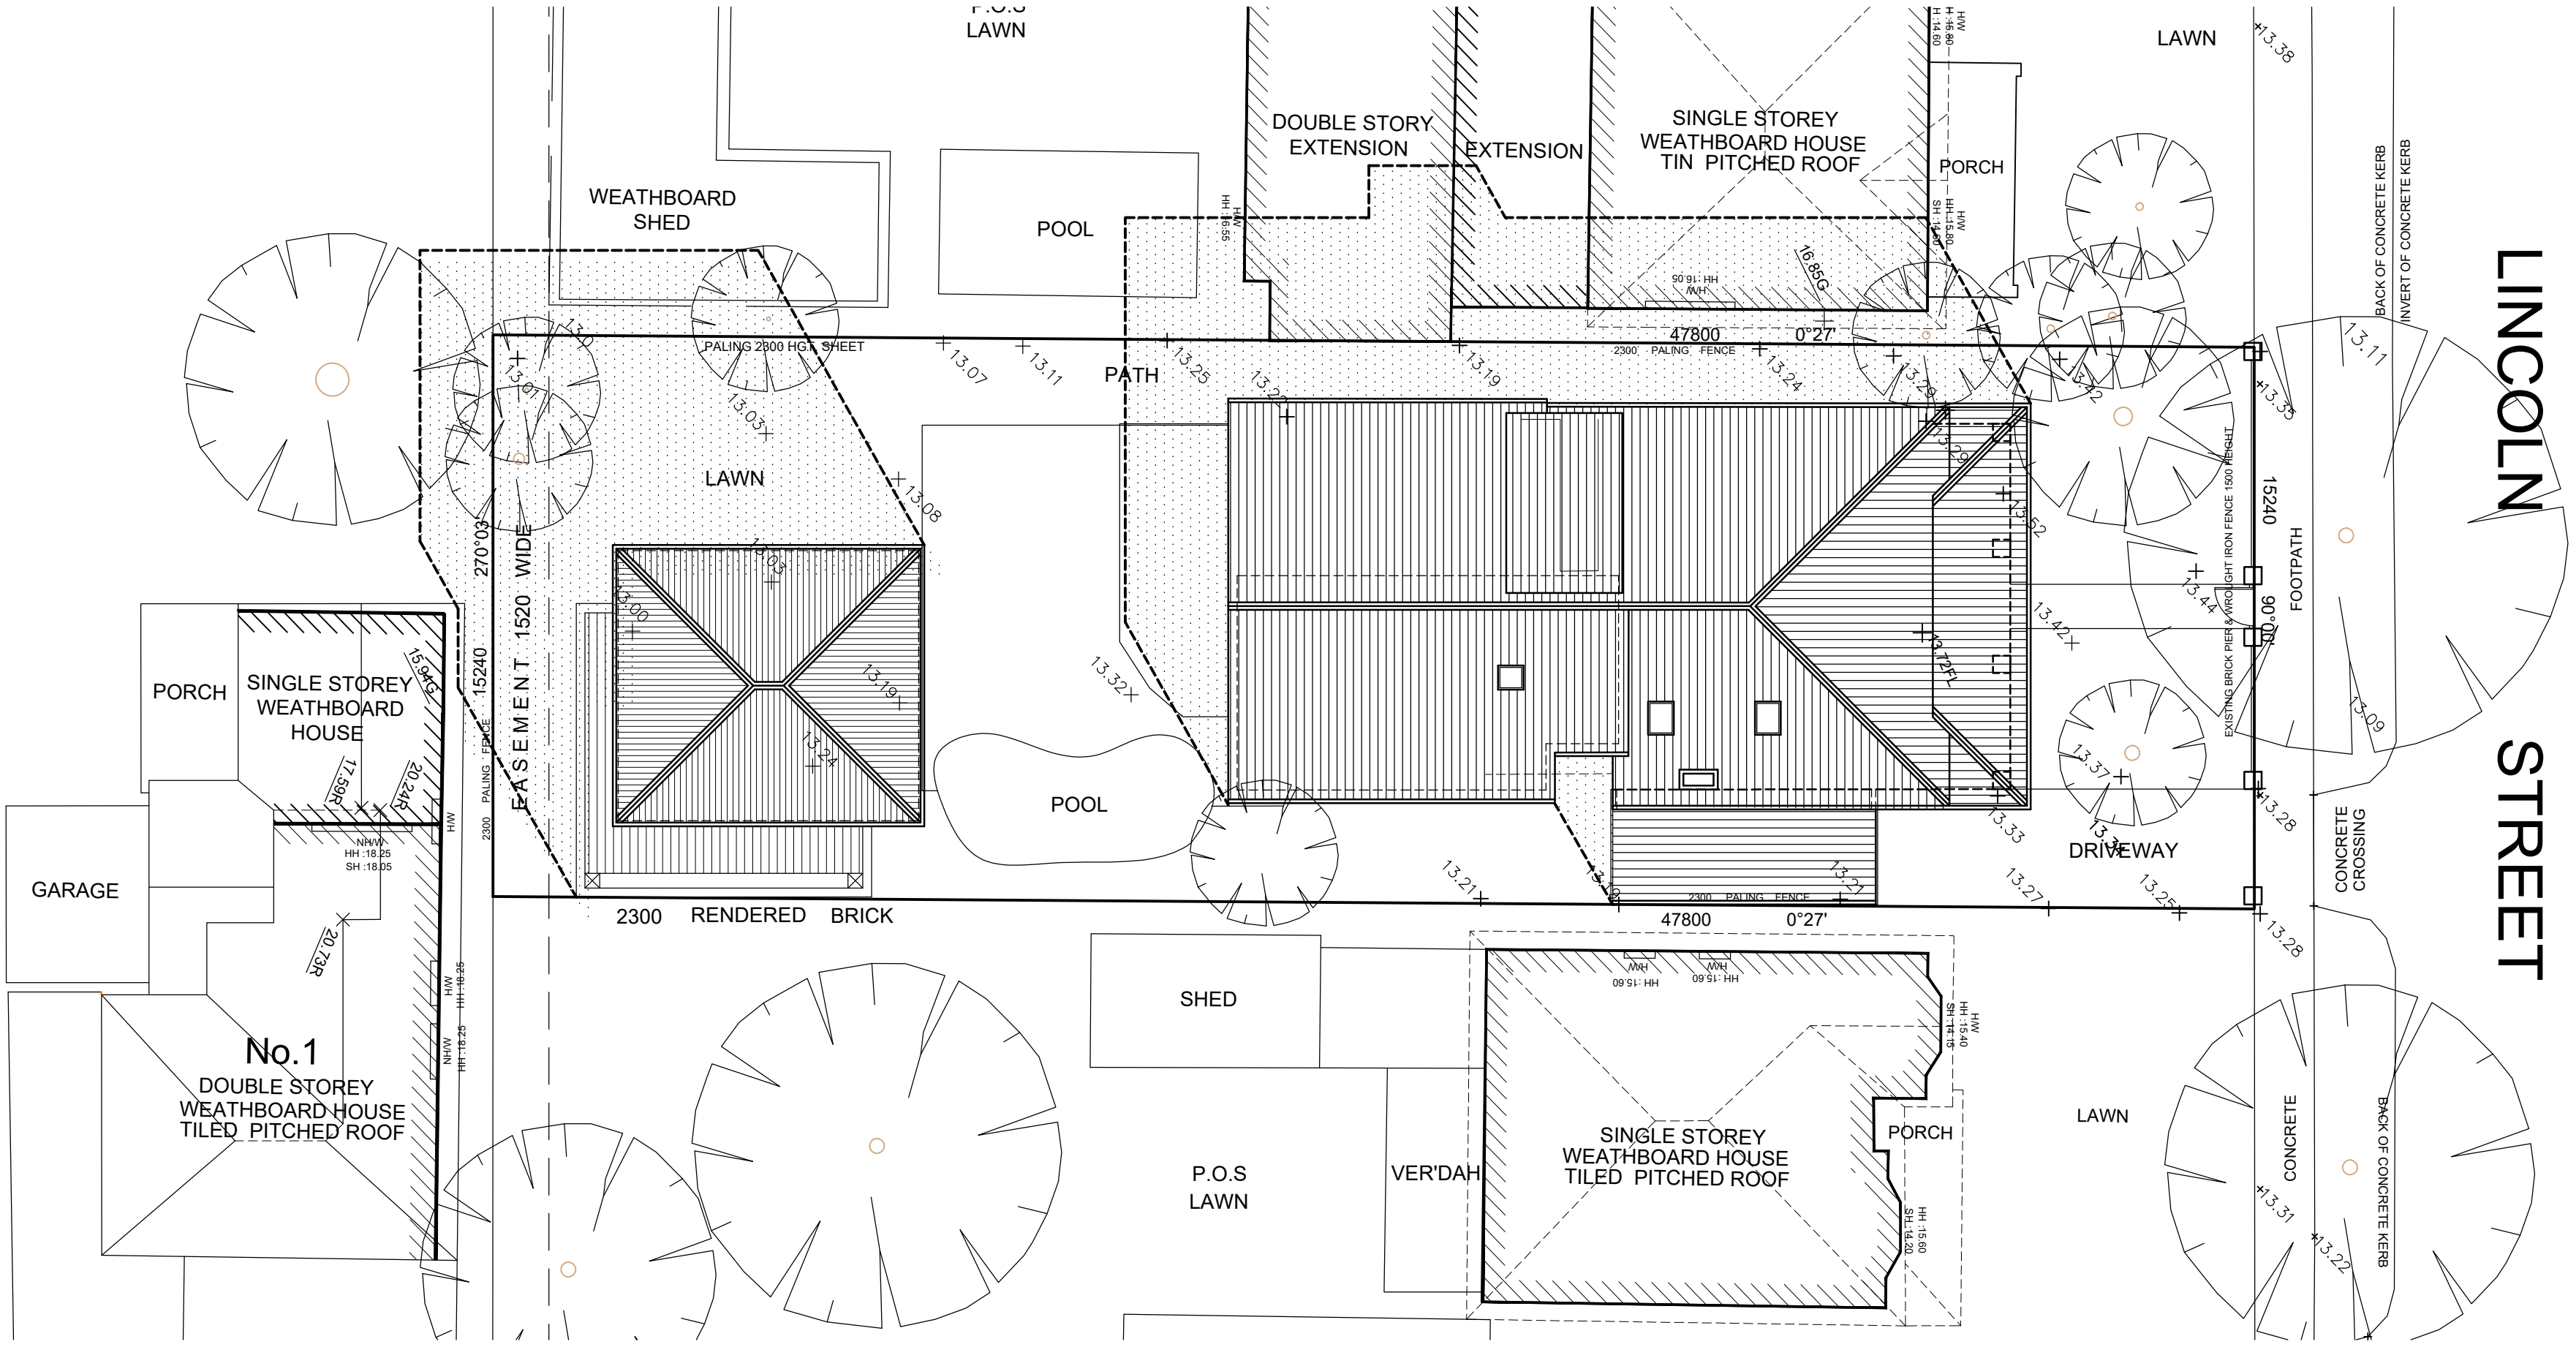

9AM SHADOW DIAGRAM

22 SEPTEMBER (EQUINOX)
SCALE 1:100

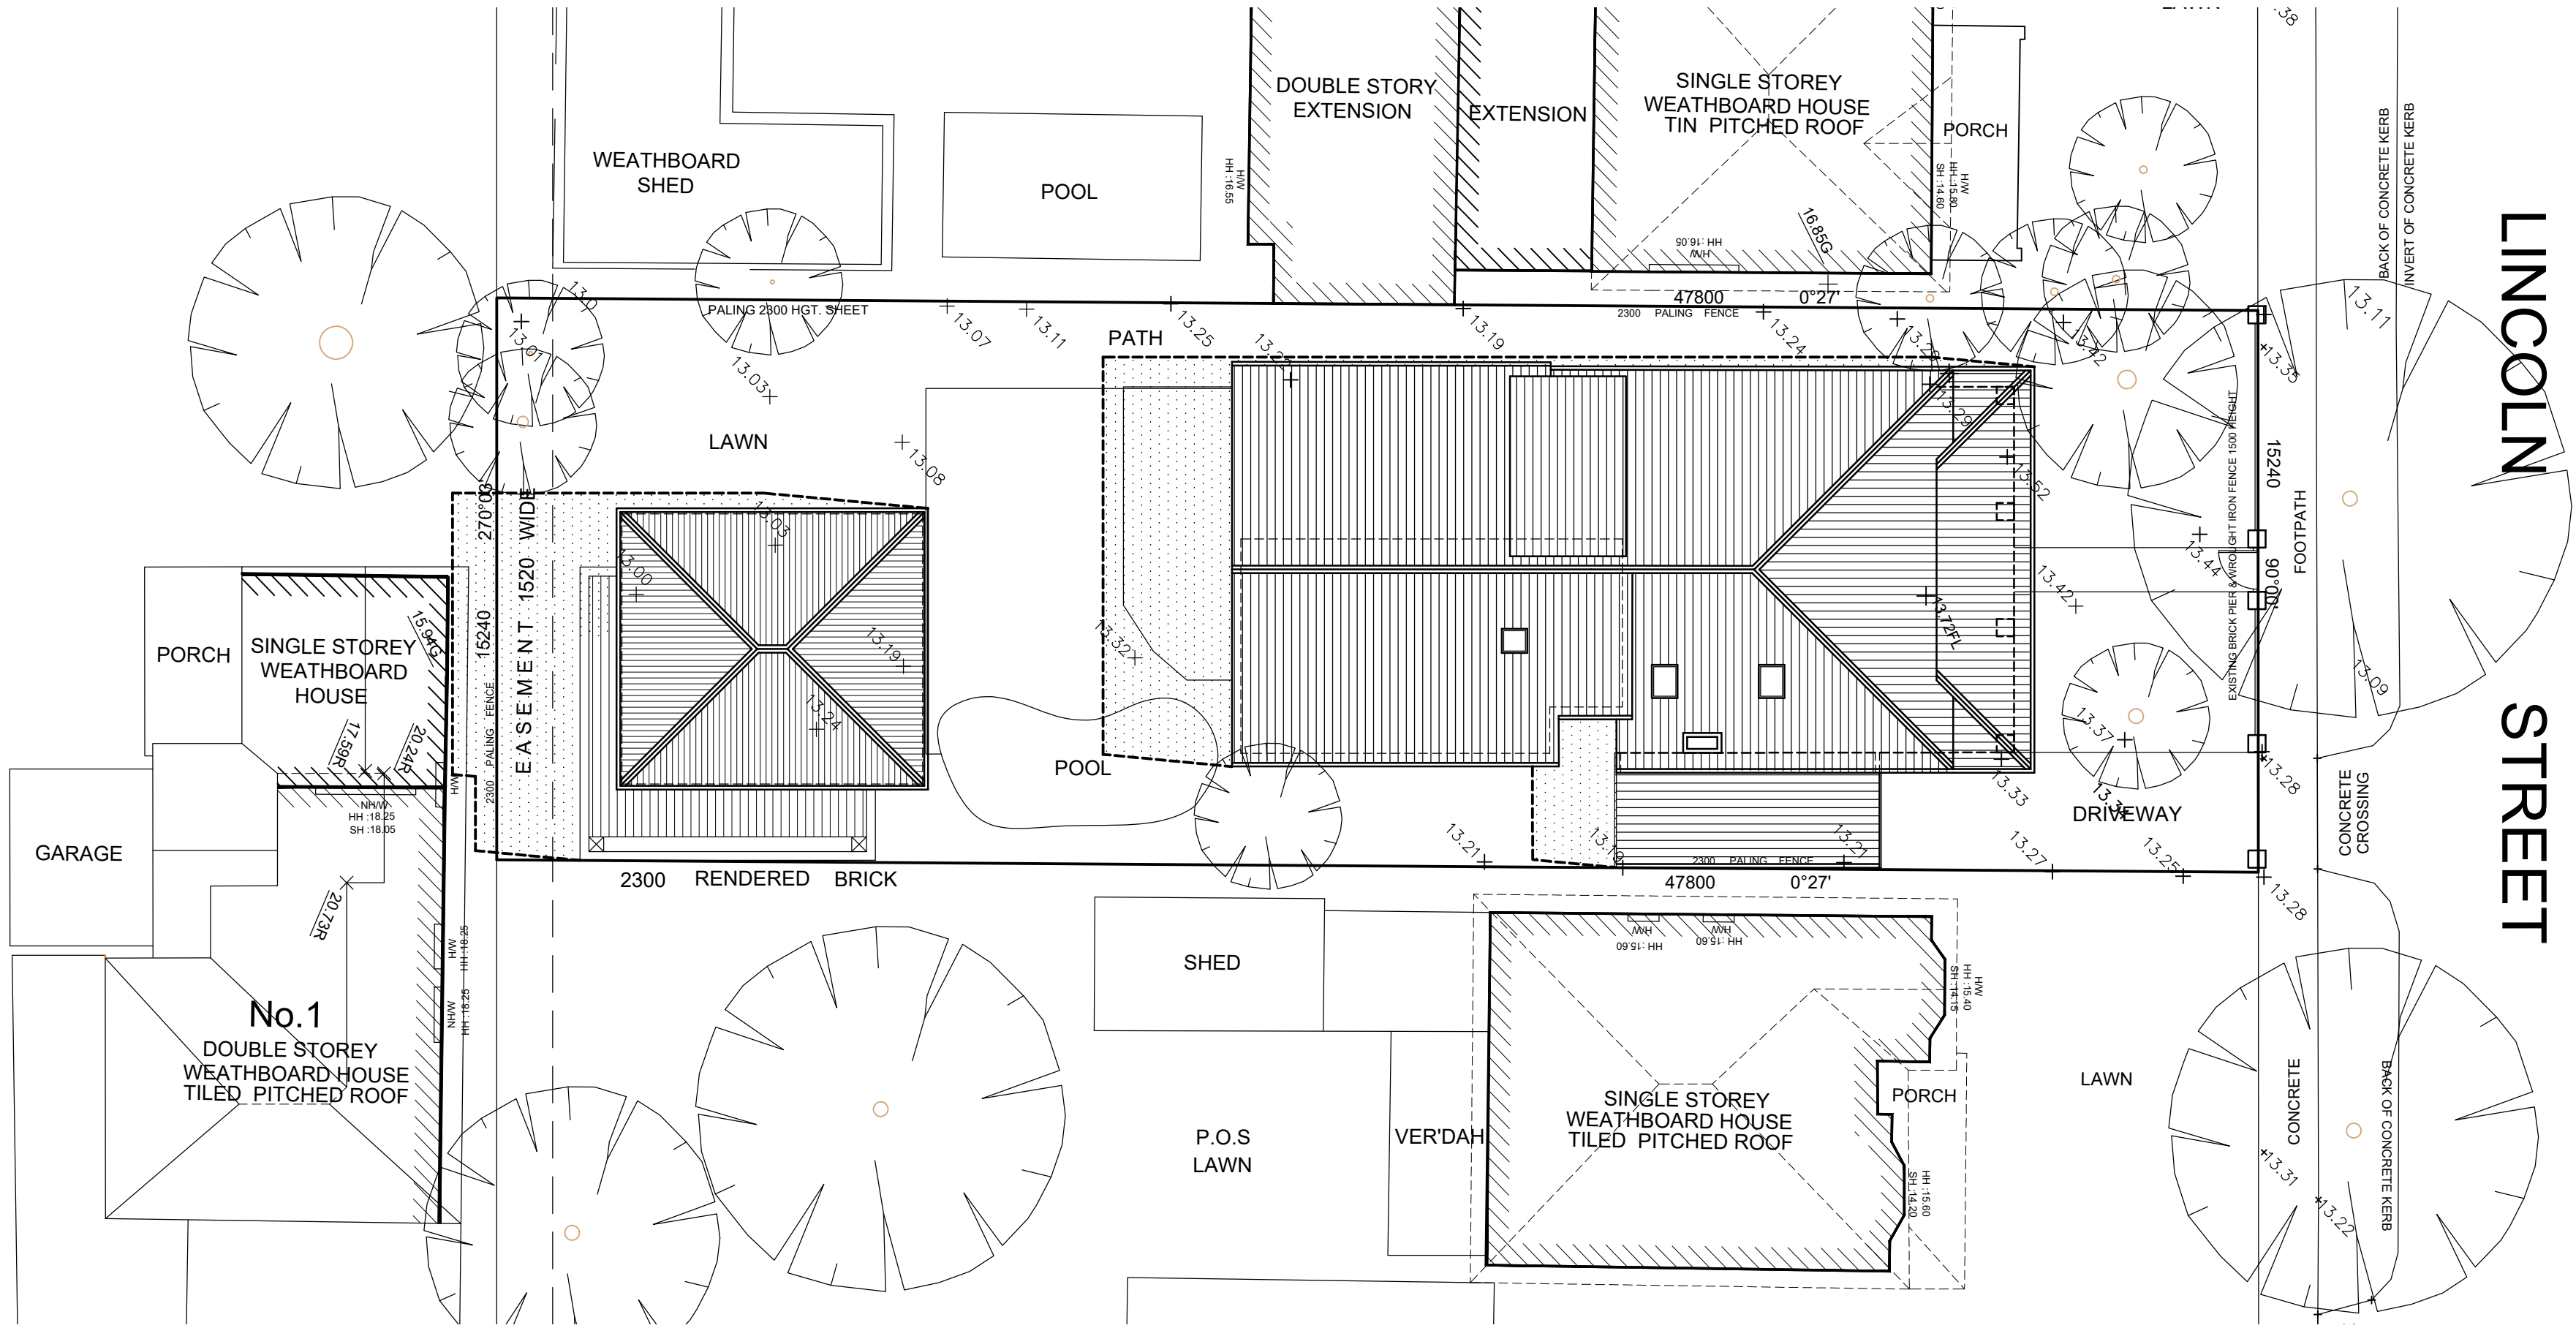

12PM SHADOW DIAGRAM

22 SEPTEMBER (EQUINOX)
SCALE 1:100

CITY OF MARIBYRNONG
ADVERTISED PLAN

Client Sign Off

I / WE CONFIRM THAT THESE DRAWINGS ACCORD WITH OUR REQUIREMENTS AND AUTHORISE THEIR USE FOR NEXT STAGE PURPOSES.

SIGNED.....DATE.....

SIGNED.....DATE.....

Client

Address

No.5
LINCOLN ST.,
YARRAVILLE

Title

SHADOW DIAGRAMS
9AM / 12PM / 3PM

Scale

1:150

Date

01.03.25

Drawn

AT

Checked

AT


Drwg. No.

TP10

Project No.

Rev. No.

R-0

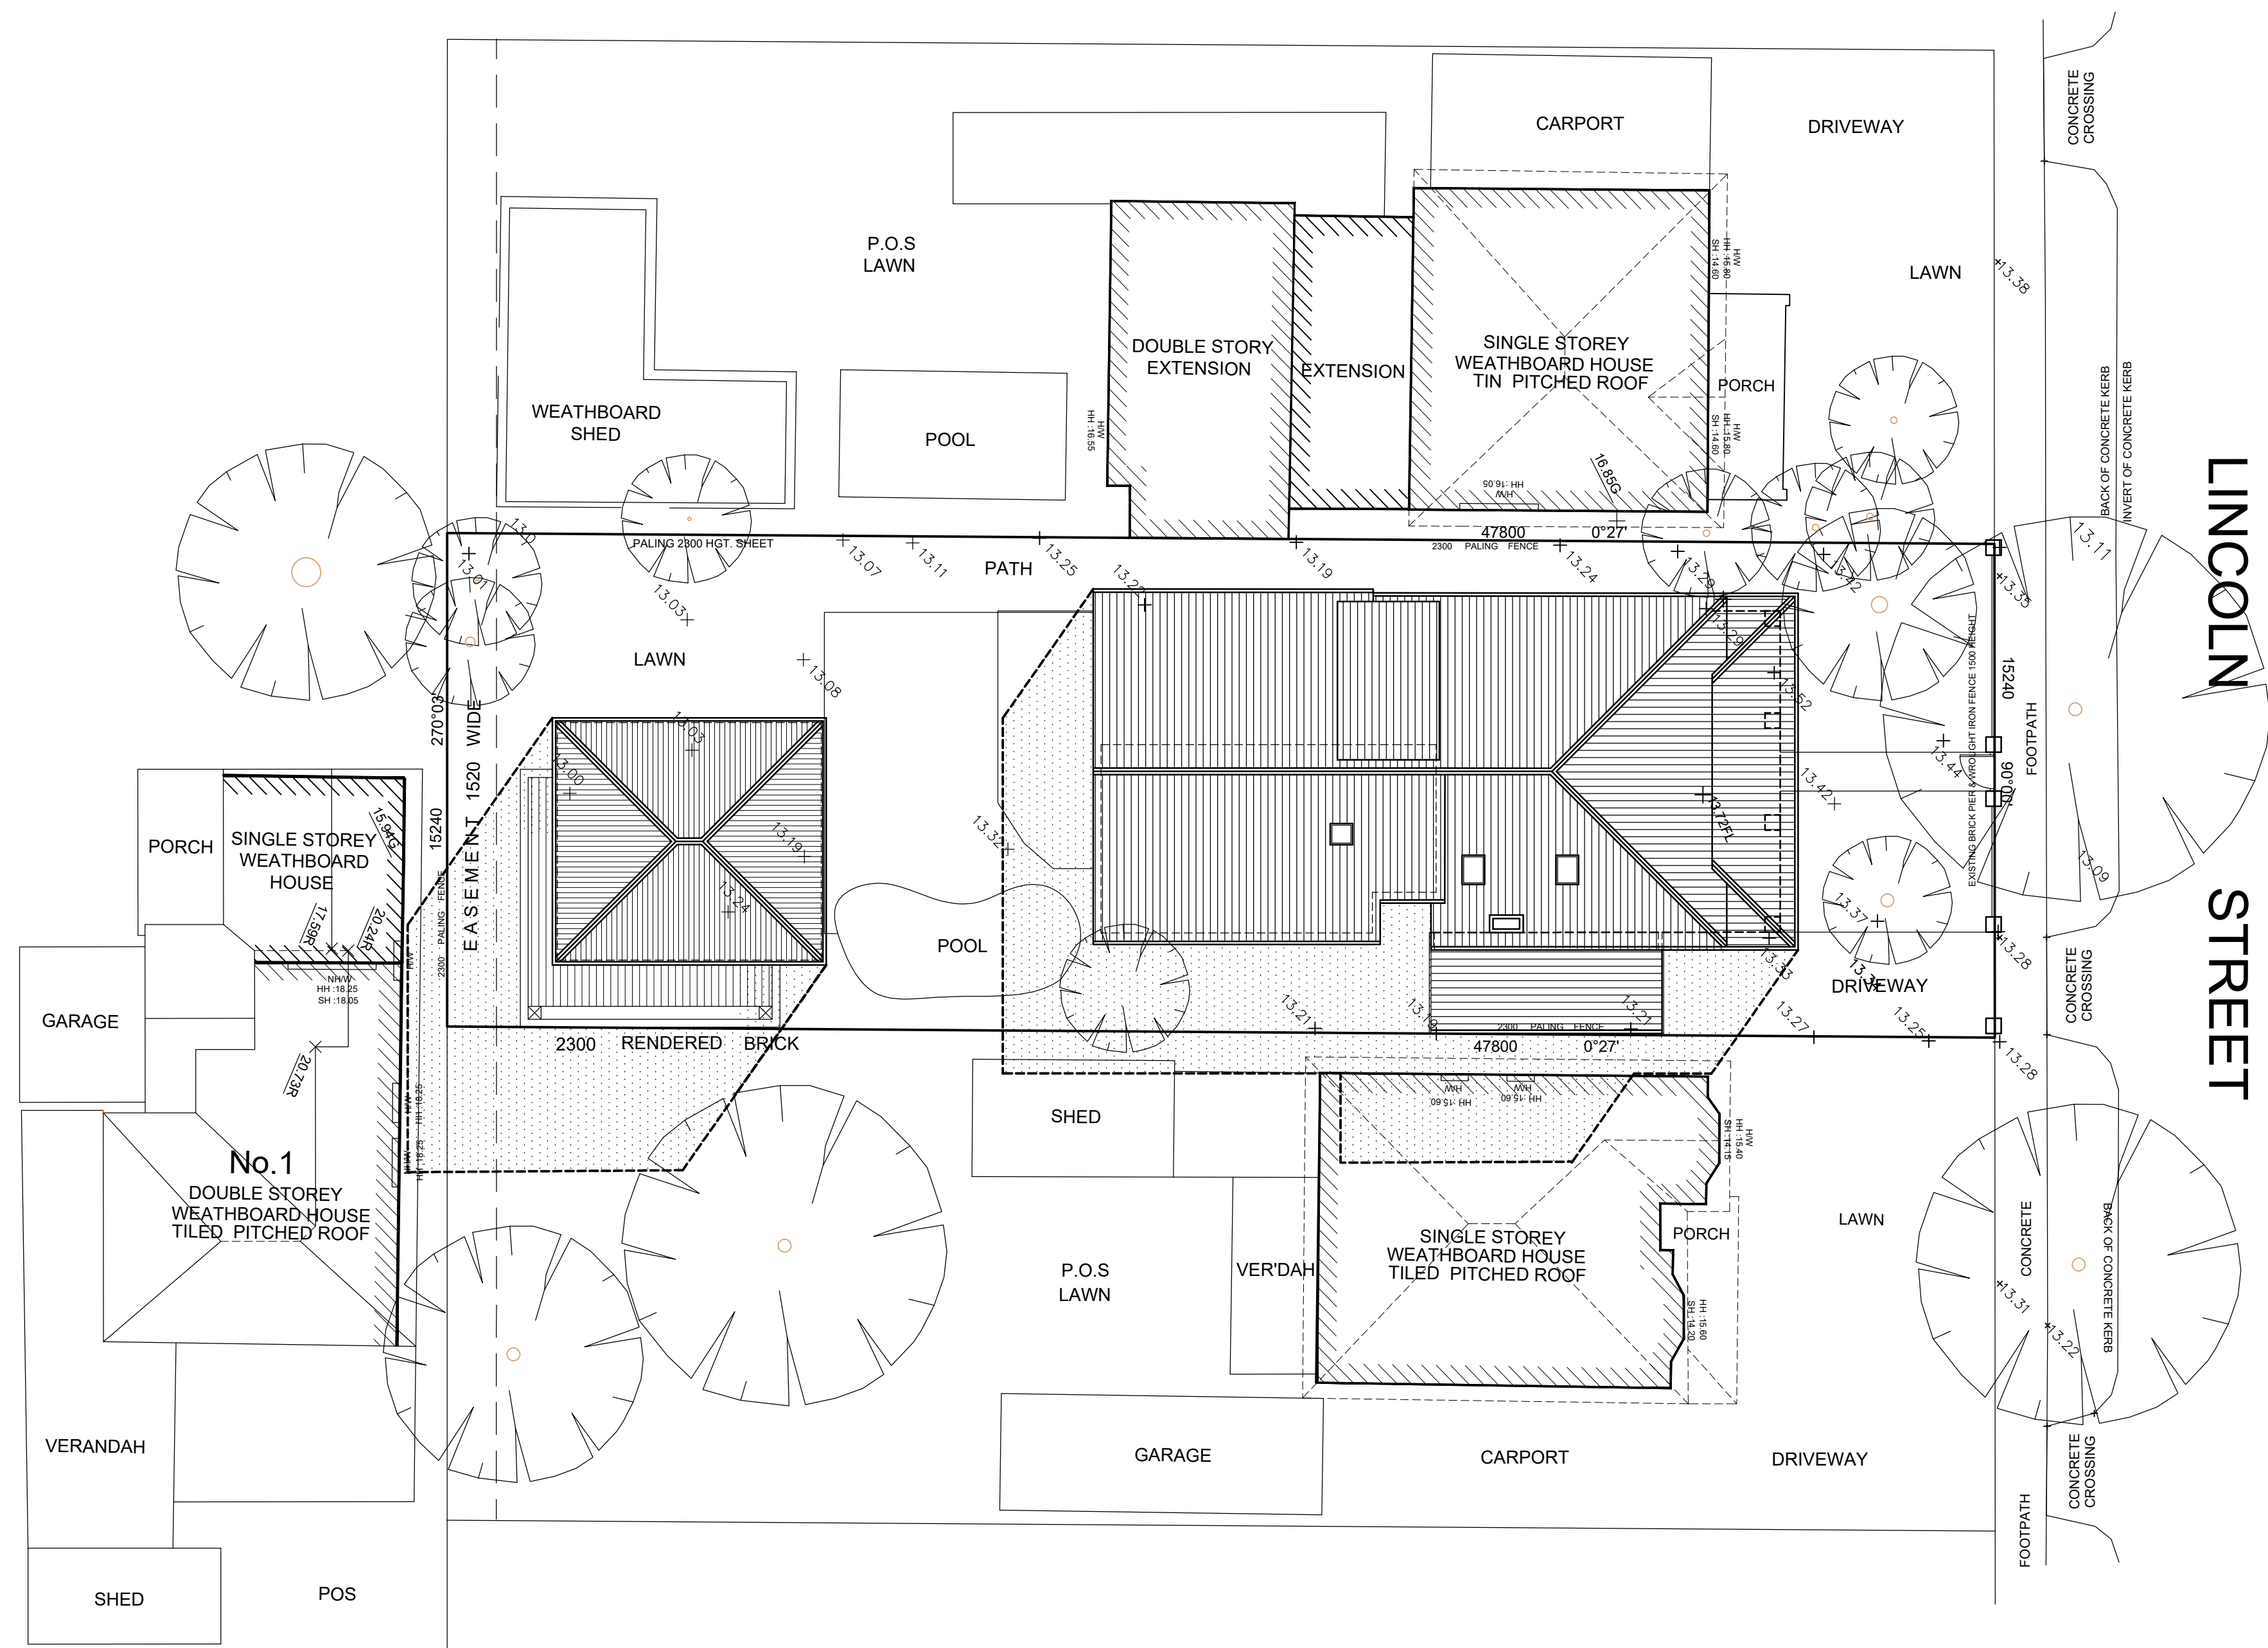

3PM SHADOW DIAGRAM

22 SEPTEMBER (EQUINOX)
SCALE 1:100

Client Sign Off

I / WE CONFIRM THAT THESE DRAWINGS
ACCORD WITH OUR REQUIREMENTS AND
AUTHORISE THEIR USE FOR NEXT STAGE
PURPOSES.

SIGNED.....DATE.....

SIGNED.....DATE.....

Client	
--------	--

Address

No.5
LINCOLN ST.,
YARRAVILLE

Title	
-------	--

SHADOW DIAGRAMS

9AM / 12PM / 3PM

Scale
1:150


Date	01.03.25
------	----------

Drawn	AT
-------	----

Checked	AT
---------	----

Drwg No.


TP11

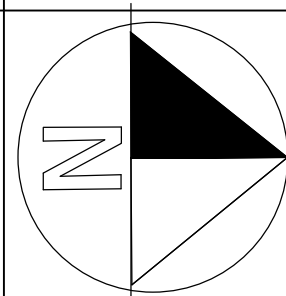



PERSPECTIVE VIEW - LINCOLN STREET

SCENE 1

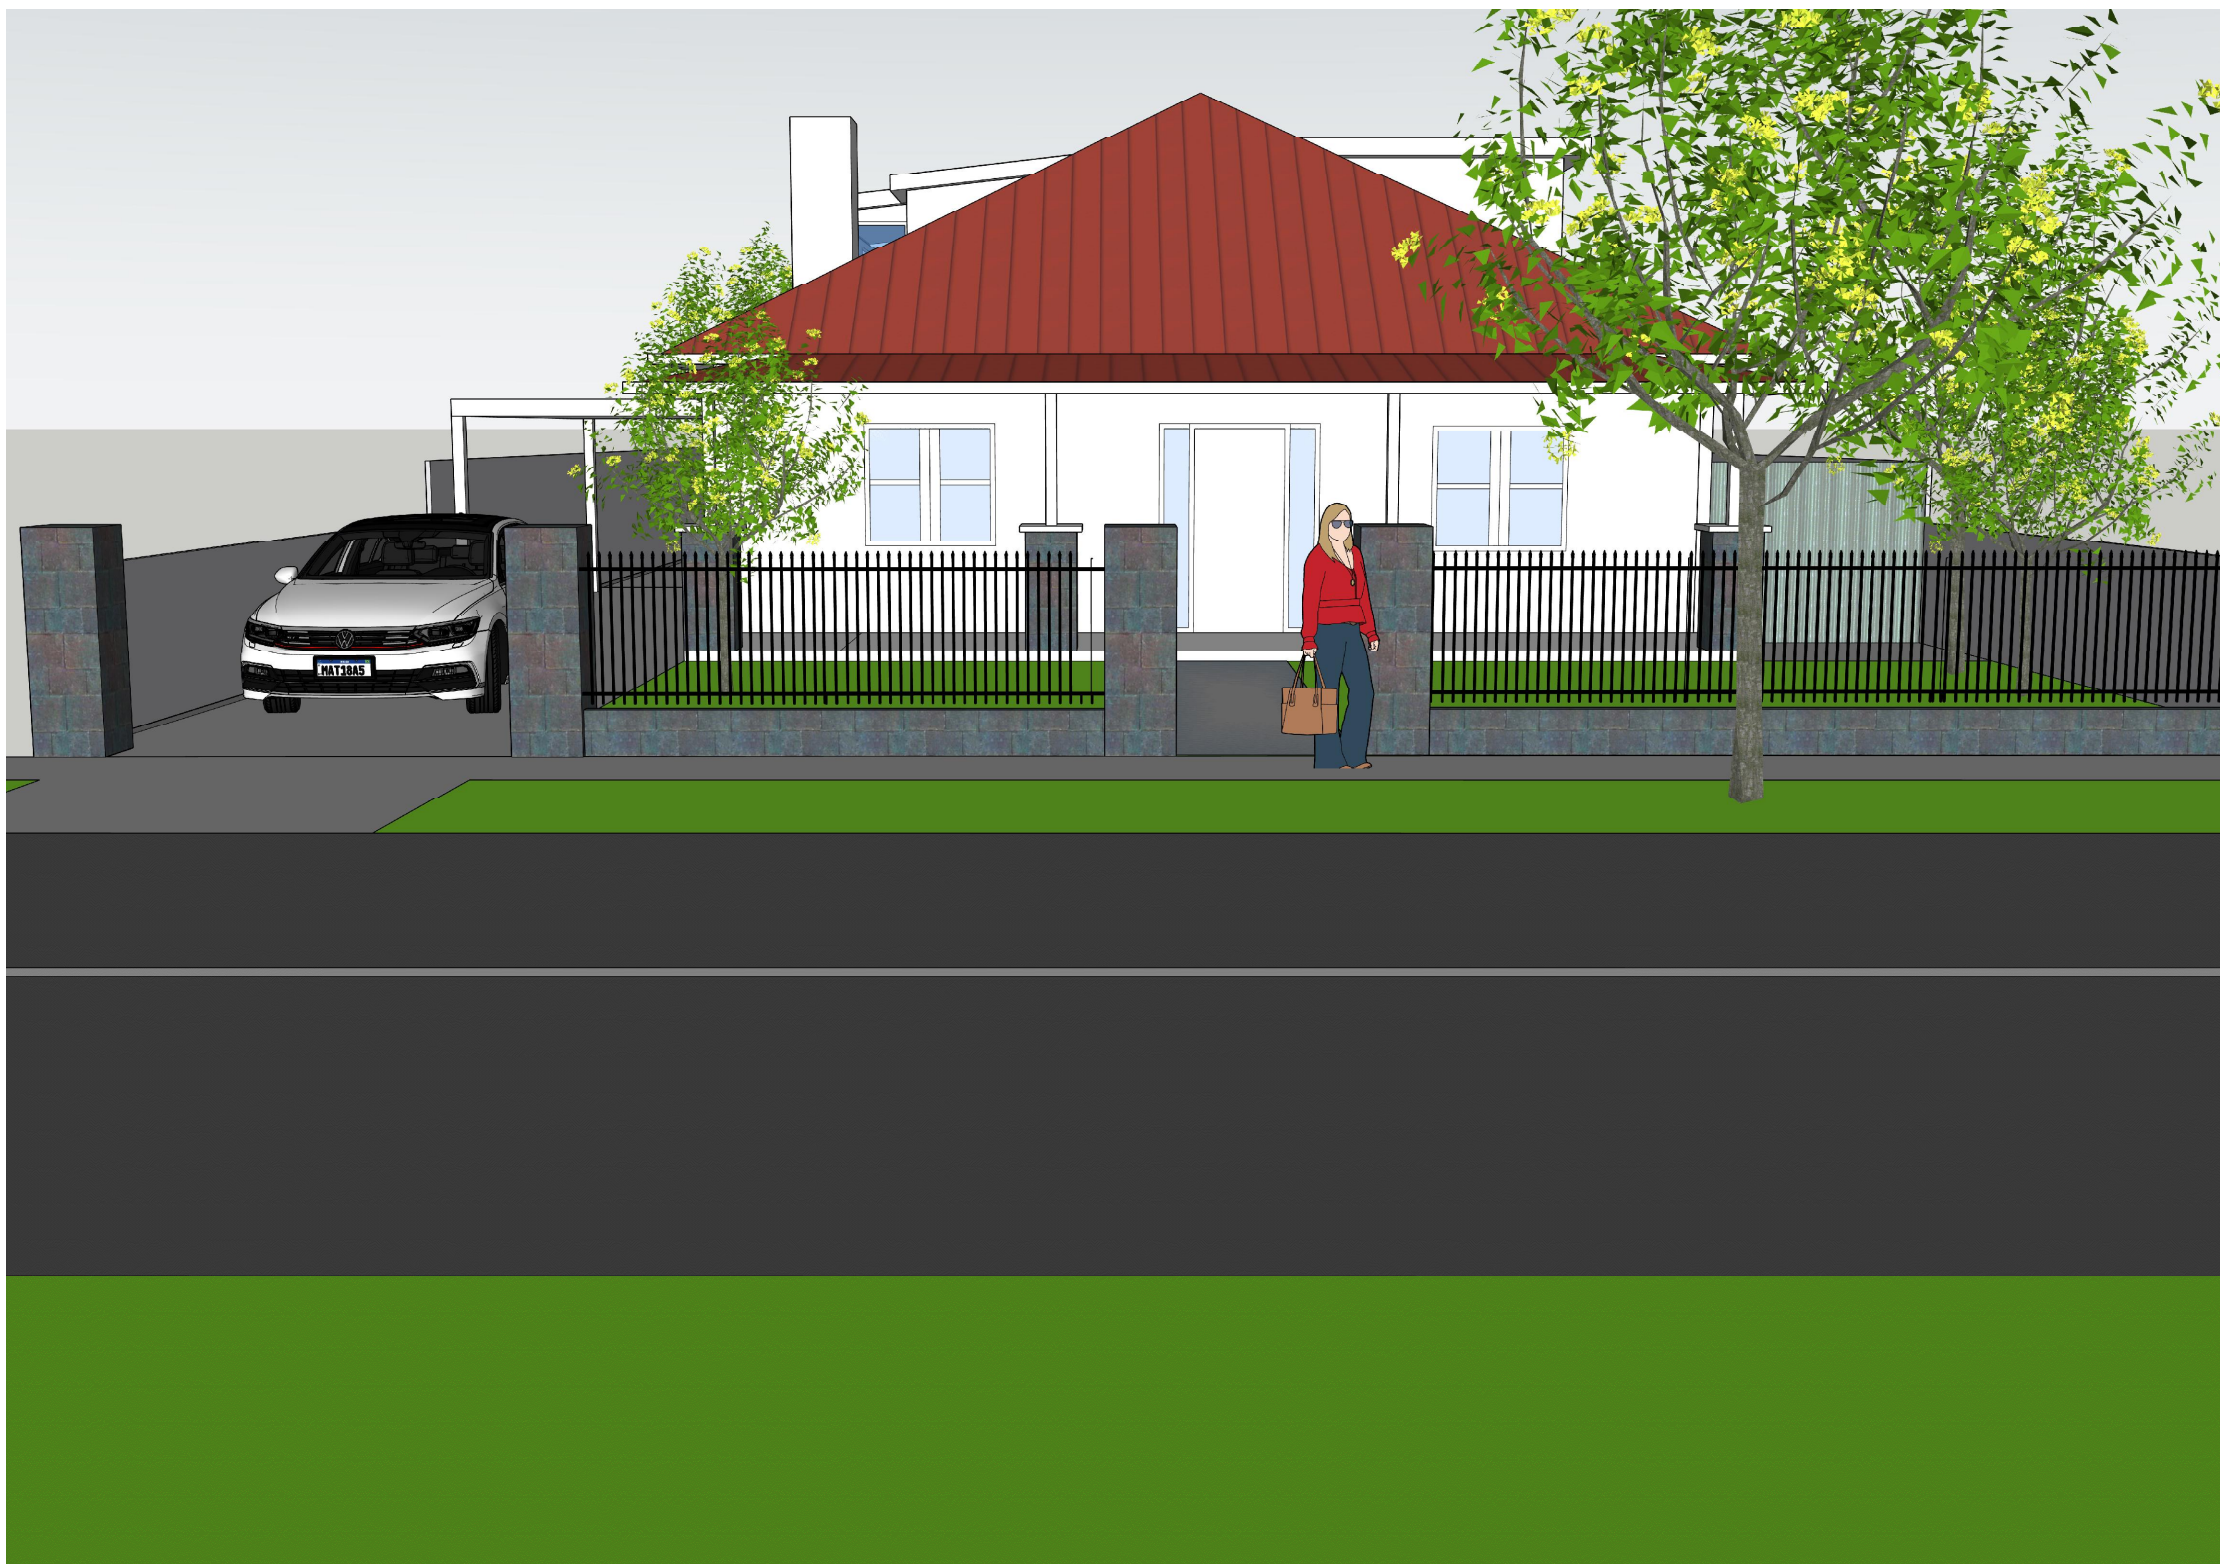

PERSPECTIVE VIEW - LINCOLN STREET

SCENE 2



PERSPECTIVE VIEW - LINCOLN STREET

SCENE 3

CITY OF MARIBYRNONG
ADVERTISED PLAN

Client Sign Off

I / WE CONFIRM THAT THESE DRAWINGS ACCORD WITH OUR REQUIREMENTS AND AUTHORISE THEIR USE FOR NEXT STAGE PURPOSES.

SIGNED.....DATE.....

SIGNED.....DATE.....

Client

Address

No.5
LINCOLN ST.,
YARRAVILLE

Title

PERSPECTIVE VIEWS

Scale

NTS

Date

01.03.25

Drawn

AT

Checked

AT





Drwg No.

TP12

Project No.

Rev. No.

R-0

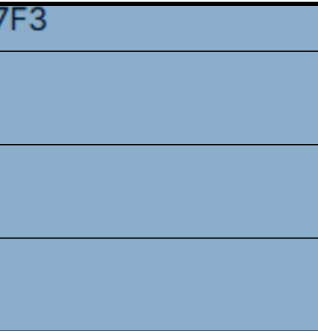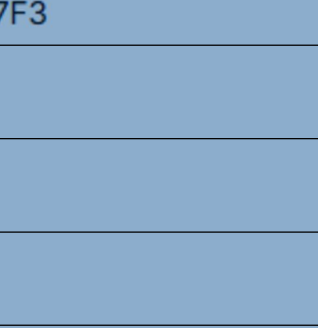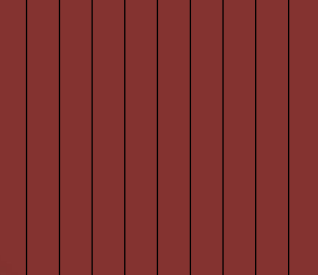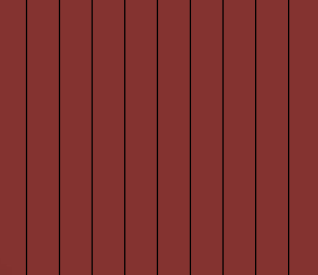LEGEND : MAIN RESIDENCE MATERIAL / COLOURS		
	EXW	EXISTING WEATHERBOARD DULUX COLOUR : AEROBUS BLUE
	PW	PROPOSED WEATHERBOARD DULUX COLOUR : AEROBUS BLUE
	EXR	EXISTING ROOF SHEETING COLOUR : DULUX MONARCH
	PR	PROPOSED ROOF SHEETING COLOUR : DULUX MONARCH
	SKY	PROPOSED SKYLIGHTS
	CF	EXISTING CLEAR GLAZED WINDOWS
	CG	PROPOSED CLEAR GLAZING WINDOWS

LEGEND : WORKSHOP MATERIAL / COLOURS		
	WR	PROPOSED FIRST FLOOR VERTICAL CLADDING FIRST FLR. COLOUR - WINDSPRAY
	BR	PROPOSED RED AND BLUE CLINKER BRICKS
	RF1	PROPOSED COLORBOND ROOF SHEETING COLOUR : WINDSPRAY
	RS1	PROPOSED ROLLER DOOR COLORBOND COLOUR : WINDSPRAY
	CG	PROPOSED CLEAR GLAZING

MATERIALS SCHEDULE - LINCOLN STREET

CITY OF MARIBYRNONG
ADVERTISED PLAN

Client Sign Off

I / WE CONFIRM THAT THESE DRAWINGS
ACCORD WITH OUR REQUIREMENTS AND
AUTHORISE THEIR USE FOR NEXT STAGE
PURPOSES.

SIGNED.....DATE.....

SIGNED.....DATE.....

Client

Address

No.5
LINCOLN ST.,
YARRAVILLE

Title

MATERIALS
SCHEDULE

Scale

NTS

Date

30.03.25

Drawn

AT

Checked

AT

Drwg No.

TP13

Project No.

Rev. No.

R-0