

01 SUBJECT SITE LOCATION
 -- WESTGATE TUNNEL PROJECT IMAGE

REVISIONS			
No	Date	Description	By
-	18.06.25	FOR TOWN PLANNING	CP
A	18.03.26	FOR TOWN PLANNING	CP

PROJECT TITLE
PROPOSED BILLBOARD SIGN
 99 MORELAND STREET, FOOTSCRAY

DRAWING TITLE
SITE LOCATION

SCALE: @ A3
 SCALE: @ A1

DATE:
 JUNE 2025

PROJECT No:
 00219

DRAWN BY:

DWG No: REV

TP 00 A

BUILDING HEIGHT AND SIGN SETBACK SUBJECT TO SITE MEASURE CHECK


Artisan Architects retain all common law, statutory law and other rights including copyright and intellectual property rights in respect of this document.

The recipient indemnifies Artisan Architects against all claims resulting from use of this document for any purpose other than its intended use, unauthorized changes or reuse of the document on other projects without the permission of Artisan Architects.

Under no circumstance shall transfer of this document be deemed a sale or constitute a transfer of the license to use this document.

info@artisanarchitects.com.au
 www.artisanarchitects.com.au
 ACN 138 157 641
 © copyright



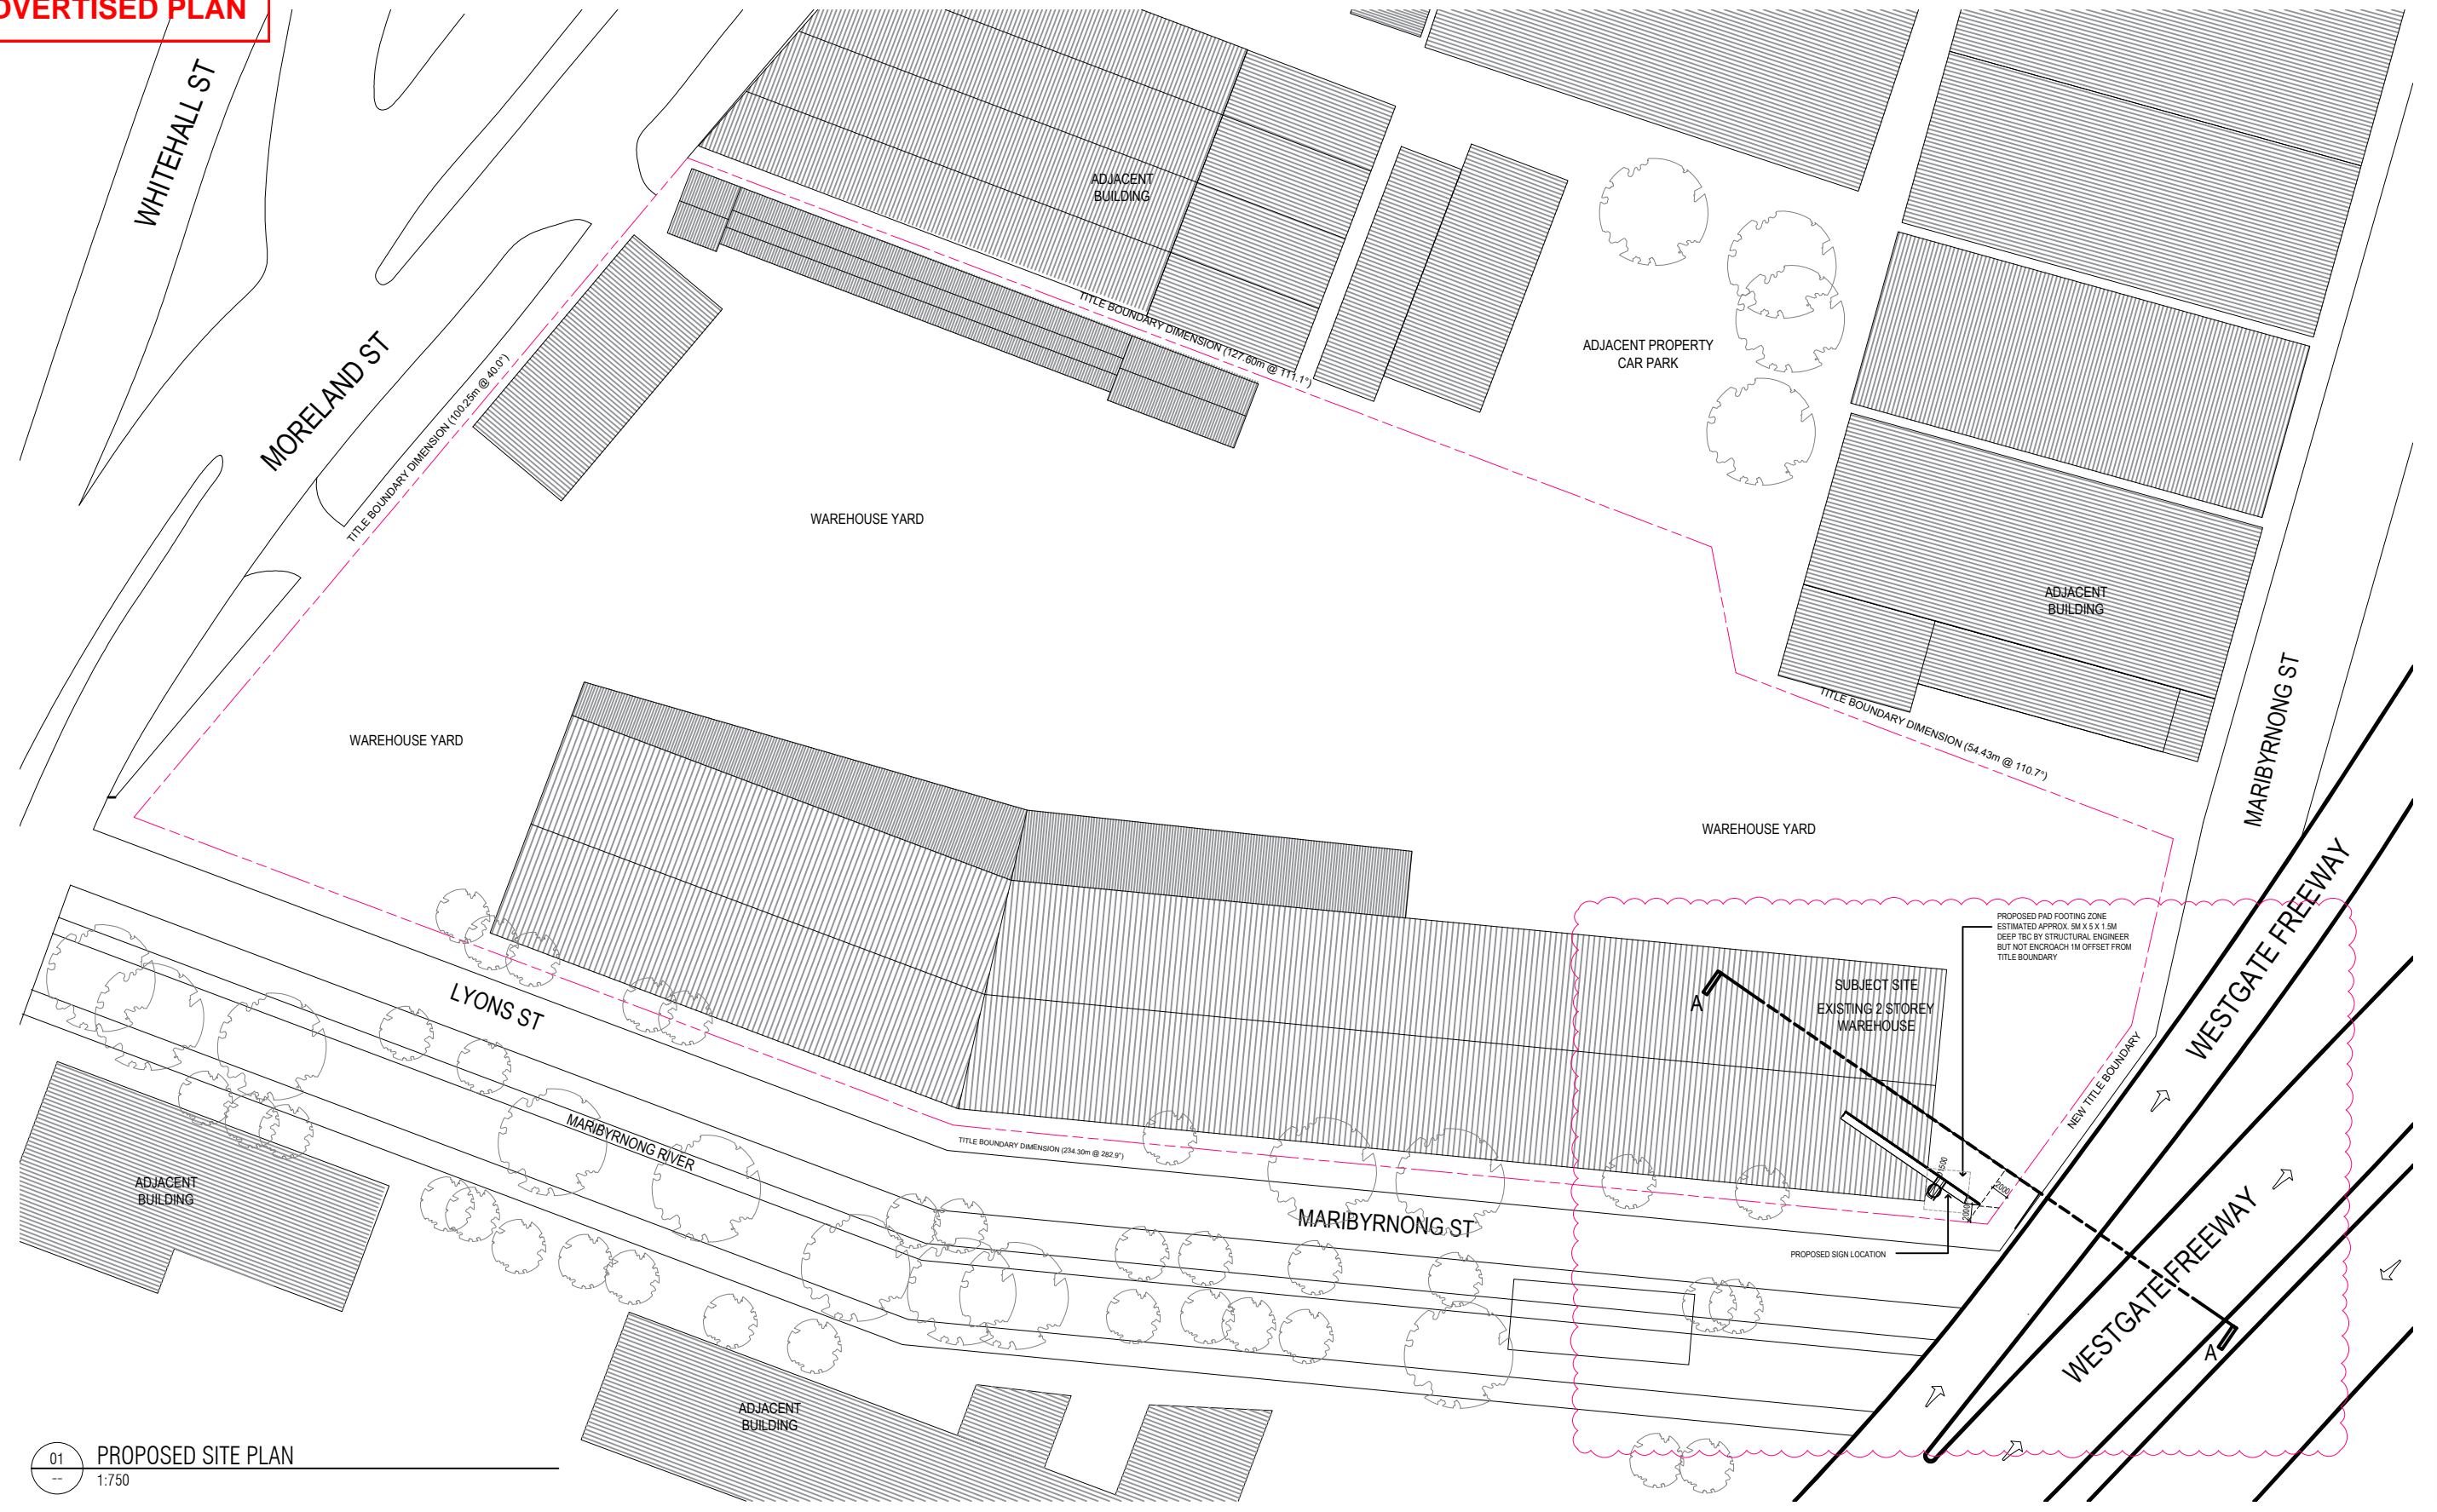

01 PROPOSED SITE PLAN
1:750

REVISIONS			
No	Date	Description	By
-	18.06.25	FOR TOWN PLANNING	CP
A	18.03.26	FOR TOWN PLANNING	CP

PROJECT TITLE
PROPOSED BILLBOARD SIGN
99 MORELAND STREET, FOOTSCRAY

DRAWING TITLE
SITE PLAN

SCALE: @ A3
SCALE: @ A1

DATE:
JUNE 2025

PROJECT No:
00219

DWG No: REV

DRAWN BY:
TP01 A

BUILDING HEIGHT AND SIGN SETBACK SUBJECT TO SITE MEASURE CHECK


Artisan Architects retain all common law, statutory law and other rights including copyright and intellectual property rights in respect of this document.

The recipient indemnifies Artisan Architects against all claims resulting from use of this document for any purpose other than its intended use, unauthorized changes or reuse of the document on other projects without the permission of Artisan Architects.


Under no circumstance shall transfer of this document be deemed a sale or constitute a transfer of the license to use this document.

info@artisanarchitects.com.au
www.artisanarchitects.com.au
ACN 138 157 641
© copyright




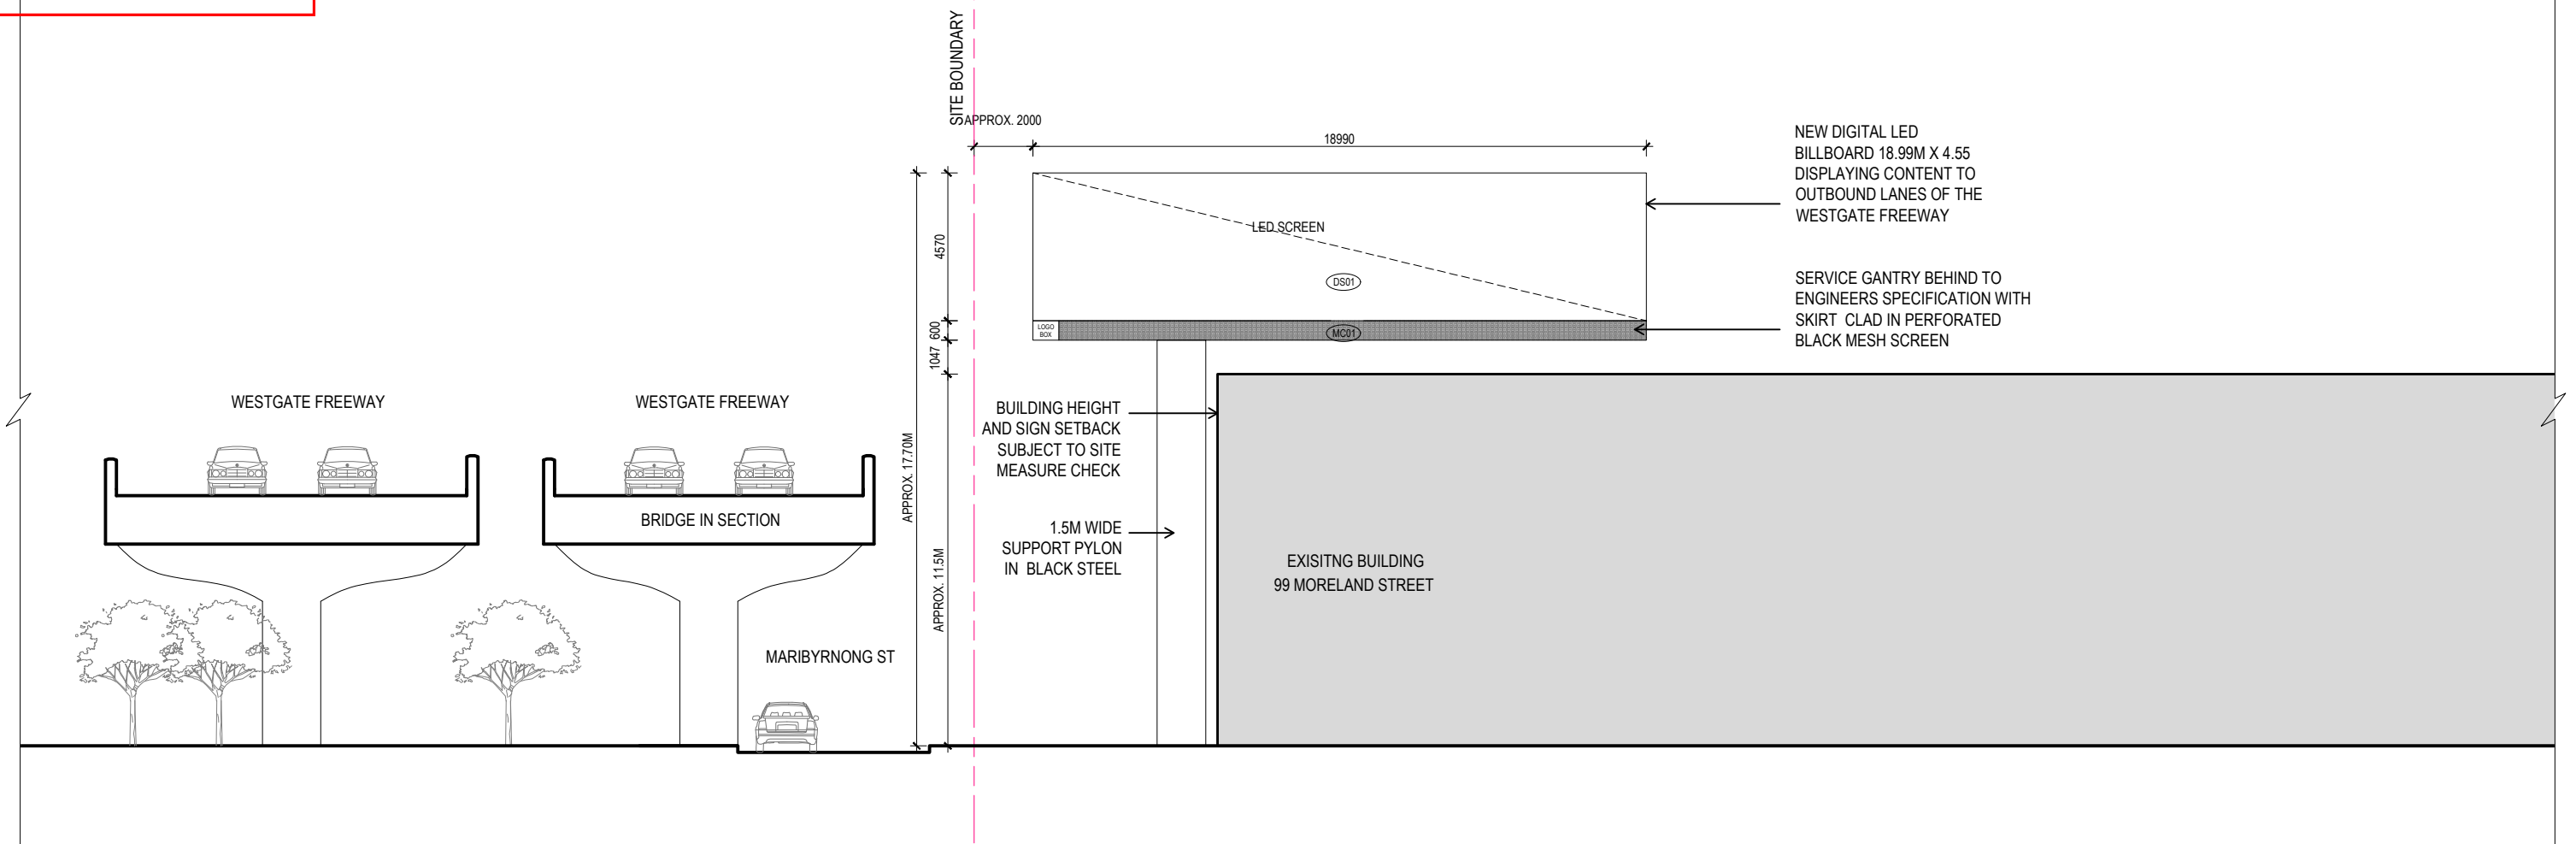

01 SECTION A-A/NORTH ELEVATION PROPOSED DIGITAL SIGN IN ELEVATION
1:200

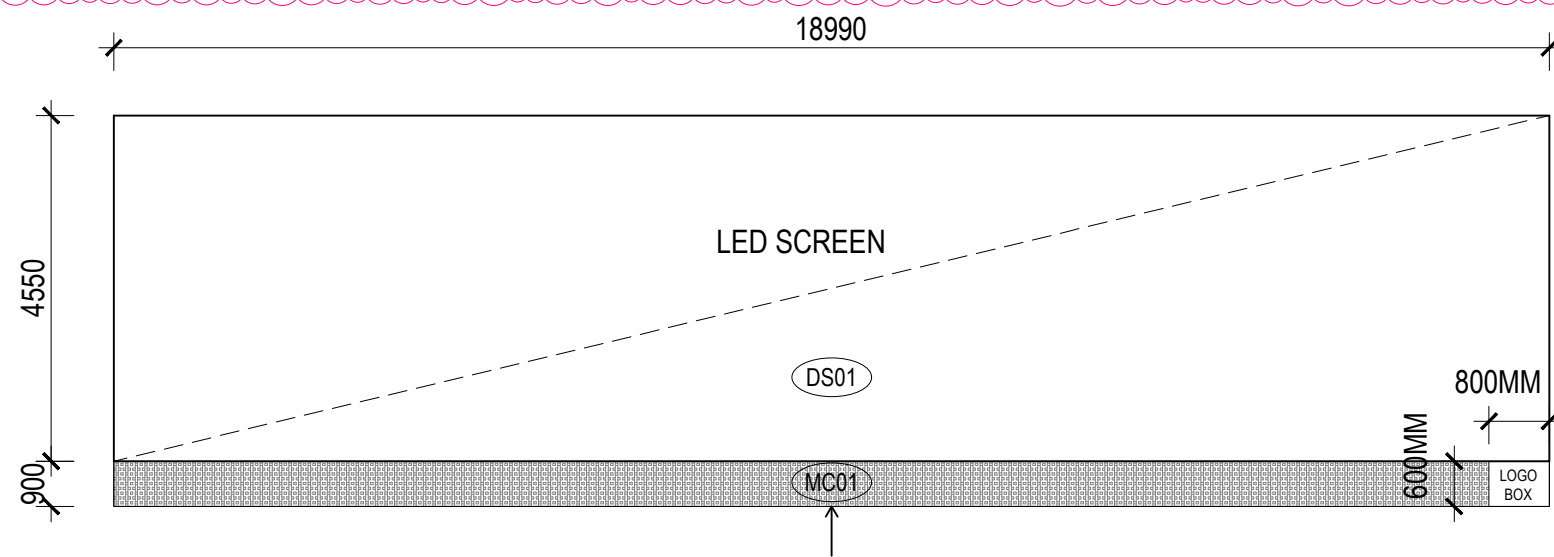

02 PROPOSED DIGITAL SIGN ELEVATION DETAIL
1:100

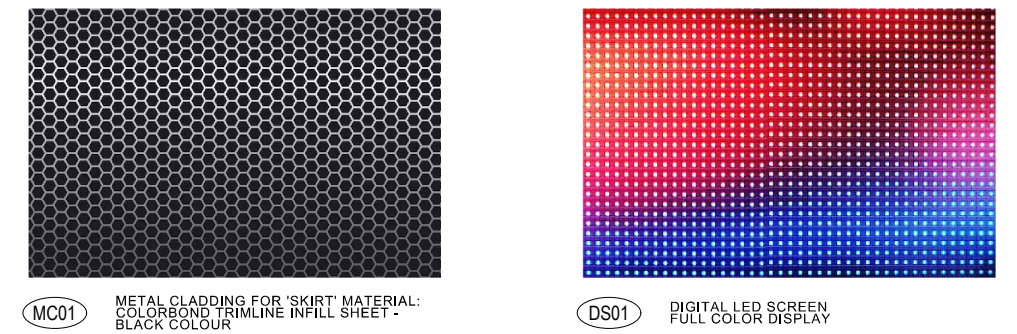

03 MATERIALS SCHEDULE

REVISIONS		
No	Date	Description
-	18.06.25	FOR TOWN PLANNING
A	18.03.26	FOR TOWN PLANNING

PROJECT TITLE
**PROPOSED BILLBOARD SIGN
99 MORELAND STREET, FOOTSCRAY**

DRAWING TITLE
ELEVATION/DETAILS/MATERIALS

SCALE: @ A3
SCALE: @ A1

DATE:
JUNE 2025

PROJECT No:
00219

DRAWN BY:

DWG No: REV

TP02 A

BUILDING HEIGHT AND SIGN SETBACK SUBJECT TO SITE MEASURE CHECK

Artisan Architects retain all common law, statutory law and other rights including copyright and intellectual property rights in respect of this document.


The recipient indemnifies Artisan Architects against all claims resulting from use of this document for any purpose other than its intended use, unauthorized changes or reuse of the document on other projects without the permission of Artisan Architects.

Under no circumstance shall transfer of this document be deemed a sale or constitute a transfer of the license to use this document.

info@artisanarchitects.com.au
www.artisanarchitects.com.au
ACN 138 157 641
© copyright



**CITY OF MARIBYRNONG
ADVERTISED PLAN**

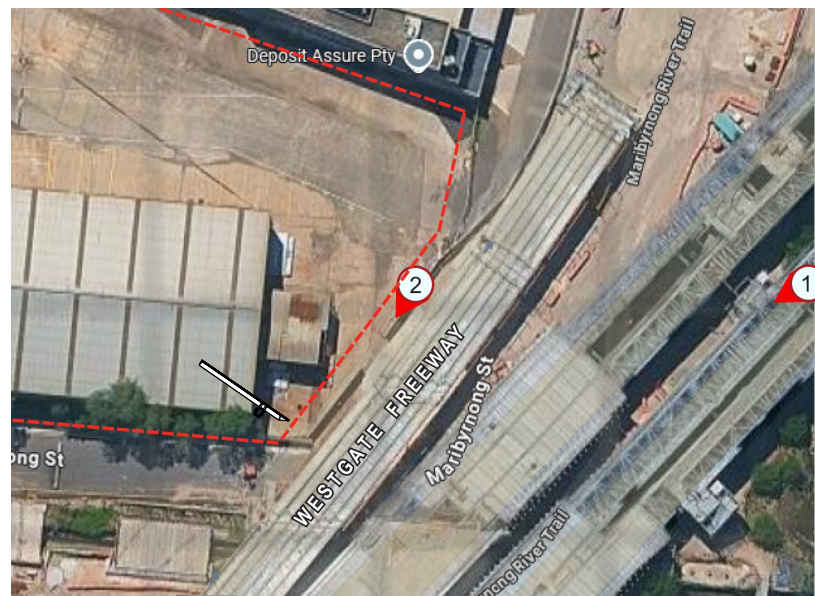

01 PROPOSED VIEW LOOKING SOUTH WEST
-- NO SCALE

REVISIONS

No	Date	Description	By
-	18.06.25	FOR TOWN PLANNING	CP
A	18.03.26	FOR TOWN PLANNING	CP

PROJECT TITLE
PROPOSED BILLBOARD SIGN
99 MORELAND STREET, FOOTSCRAY

DRAWING TITLE
3D RENDER IMAGE 1

SCALE: @ A3
SCALE: @ A1

DATE:
JUNE 2025

PROJECT No:
00219

DRAWN BY:

DWG No: REV

TP03 A

BUILDING HEIGHT AND SIGN SETBACK SUBJECT TO SITE MEASURE CHECK

Artisan Architects retain all common law, statutory law and other rights including copyright and intellectual property rights in respect of this document.



The recipient indemnifies Artisan Architects against all claims resulting from use of this document for any purpose other than its intended use, unauthorized changes or reuse of the document on other projects without the permission of Artisan Architects.

Under no circumstance shall transfer of this document be deemed a sale or constitute a transfer of the license to use this document.

info@artisanarchitects.com.au
www.artisanarchitects.com.au
ACN 138 157 641
© copyright



**CITY OF MARIBYRNONG
ADVERTISED PLAN**

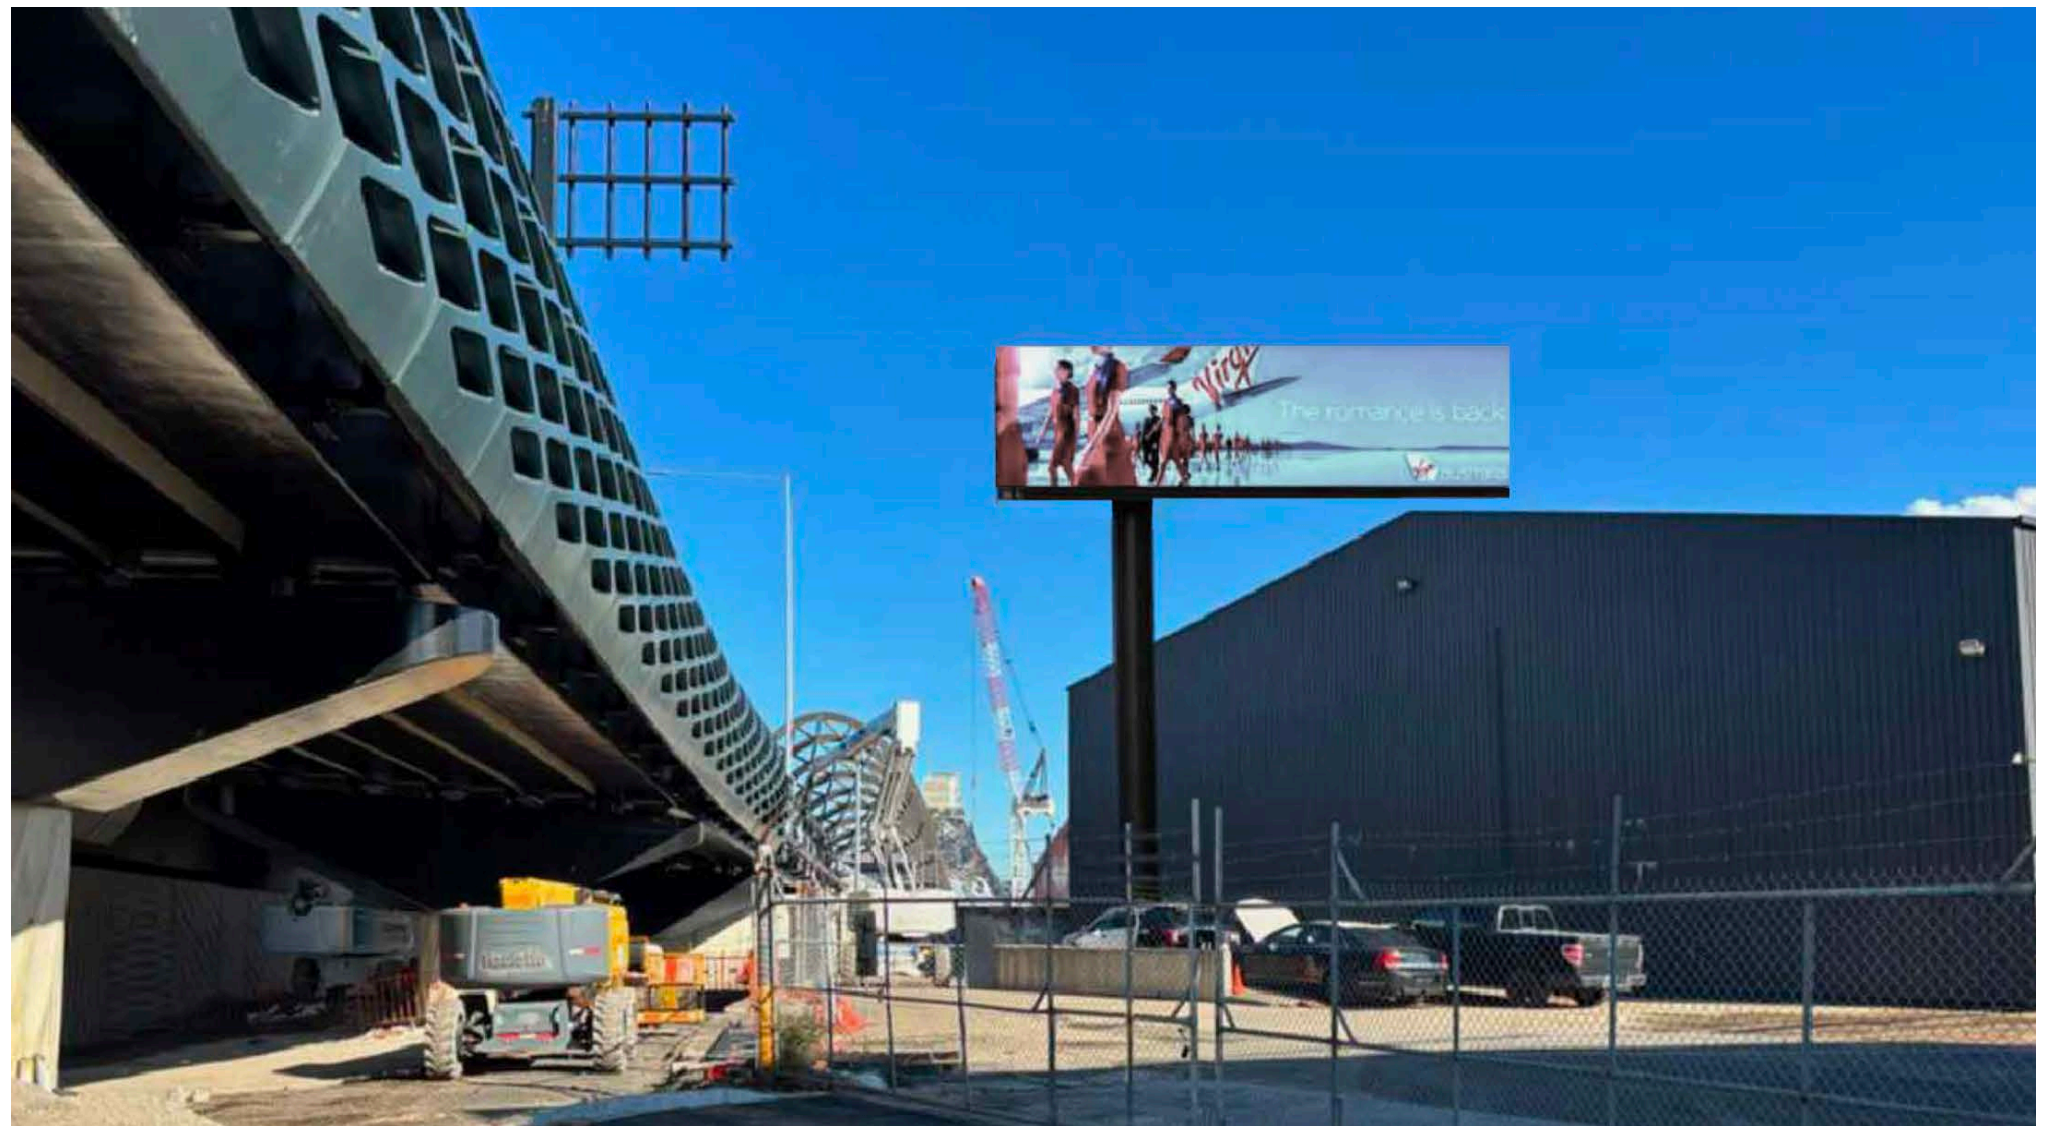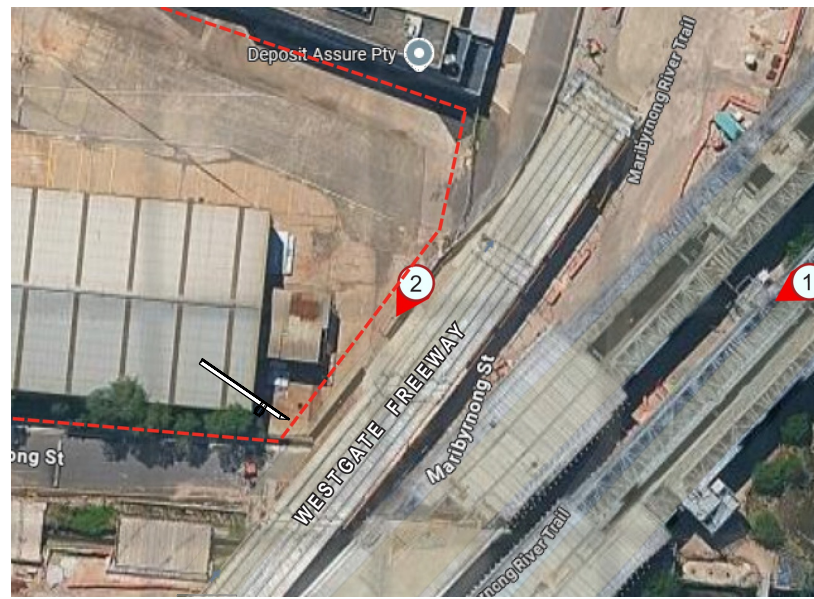

01 PROPOSED VIEW LOOKING SOUTH
NO SCALE

REVISIONS

No	Date	Description	By
-	18.06.25	FOR TOWN PLANNING	CP
A	18.03.26	FOR TOWN PLANNING	CP

PROJECT TITLE
PROPOSED BILLBOARD SIGN
99 MORELAND STREET, FOOTSCRAY

DRAWING TITLE
3D RENDER IMAGE 2

SCALE: @ A3
SCALE: @ A1

DATE:
JUNE 2025

PROJECT No:
00219

DRAWN BY:

DWG No: REV

TP 04 A

BUILDING HEIGHT AND SIGN SETBACK SUBJECT TO SITE MEASURE CHECK

Artisan Architects retain all common law, statutory law and other rights including copyright and intellectual property rights in respect of this document.

The recipient indemnifies Artisan Architects against all claims resulting from use of this document for any purpose other than its intended use, unauthorized changes or reuse of the document on other projects without the permission of Artisan Architects.

Under no circumstance shall transfer of this document be deemed a sale or constitute a transfer of the license to use this document.

info@artisanarchitects.com.au
www.artisanarchitects.com.au
ACN 138 157 641
© copyright

