



Fizz Kidz Site Plan.

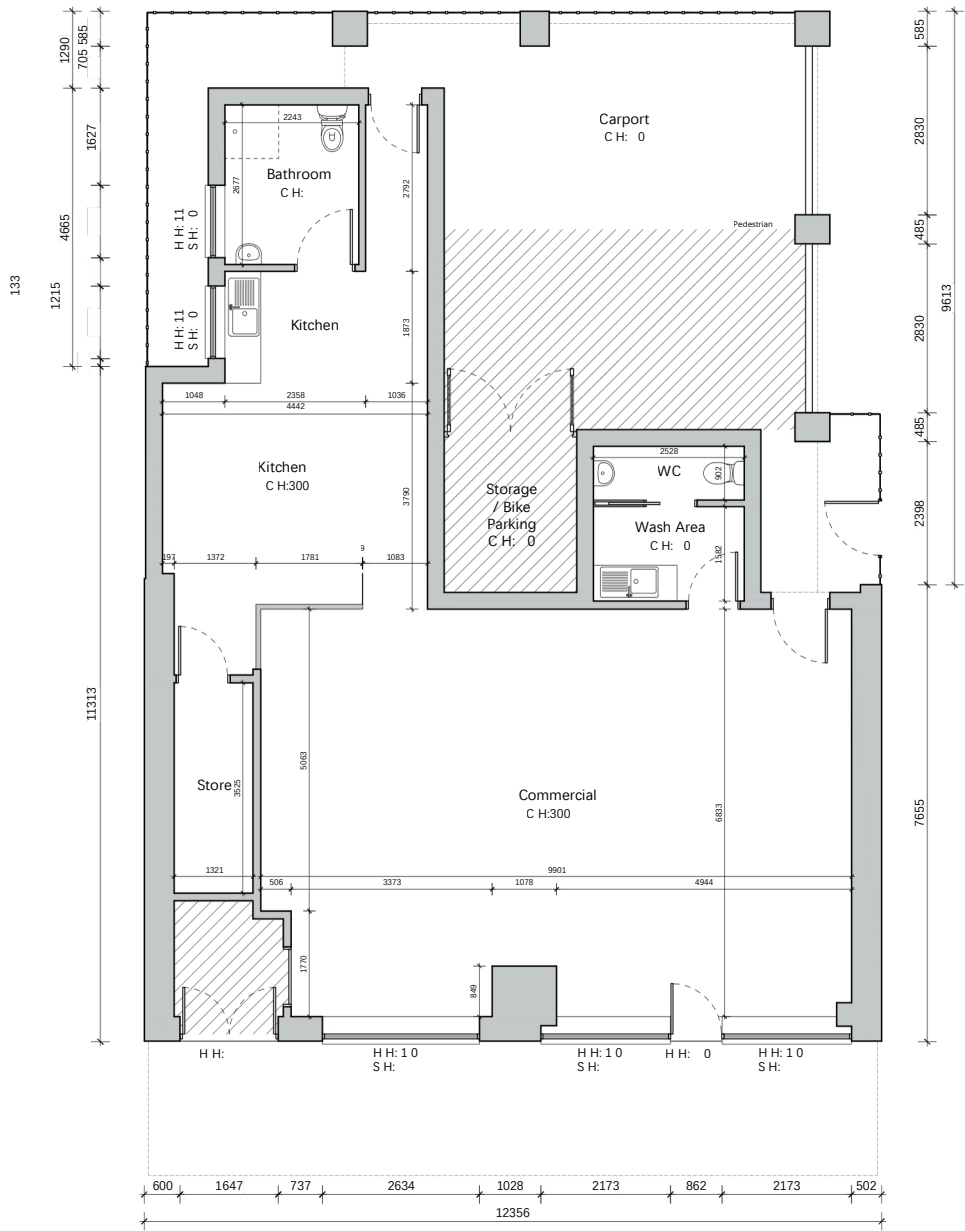

Ground Floor
Scale: 1:100 @ A3

REVISIONS				
REV	DESCRIPTION	DRAWN	CHKD	DATE



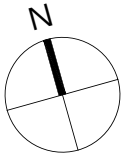


KE<:

- EXISTING WALLS
- AREA DEMISED TO FIRST FLOOR UNIT
- FENCELINE
- STRUCTURAL OUTLINE ABOVE
- C H: 13 CEILING HEIGHT
- H H: 13 WINDOW HEAD HEIGHT
- S H: 13 WINDOW SILL HEIGHT

0m 1 2 3 4 5 6 7 8 9				
NOTES				
1. Drawing to be read in conjunction with specification and all relevant drawings. Do not scale from this drawing unless for planning or transfer purposes - figured dimensions should be used where shown. If you are in doubt of the contents of the drawing, please report discrepancies to the draftsman. The draftsman is not liable for any faults relied on by third party consultants. All drawings are shown in millimeters.				
2.				
3.				
4.				
5.				
PROJECT				
238 Somerville Road Kingsville, VIC, 3012				
DRAWING TITLE				
Existing Floor Plan				
SHEET NO.				
2025-05 E-10				
SCALE	SHEET SIZE	DATE	CLIENT	PURPOSE
1:100	A3	24/02/2025	--	PLANNING


CITY OF MARIBYRNONG
RECEIVED
14/11/2025
URBAN PLANNING

   

0m	1	2	3	4	5	6	7	8	9
NOTES 1. Drawing to be read in conjunction with specification and all relevant drawings. 2. Do not scale from this drawing unless for planning or transfer purposes - figured dimensions should be used where shown. 3. If you are in doubt of the contents of the drawing, please report discrepancies to the draftsman. 4. The draftsman is not liable for any faults relied on by third party consultants. 5. All drawings are shown in millimeters.									
PROJECT 238 Somerville Road Kingsville, VIC, 3012									
DRAWING TITLE Existing Front & Side Elevations									
SHEET NO. 2025-05 E-20									
SCALE	SHEET SIZE	DATE	CLIENT	PURPOSE					
1:100	A3	24 02 2025	--	PLANNING					

Signage Application for Fizz Kidz

238 Somerville Road, Kingsville.

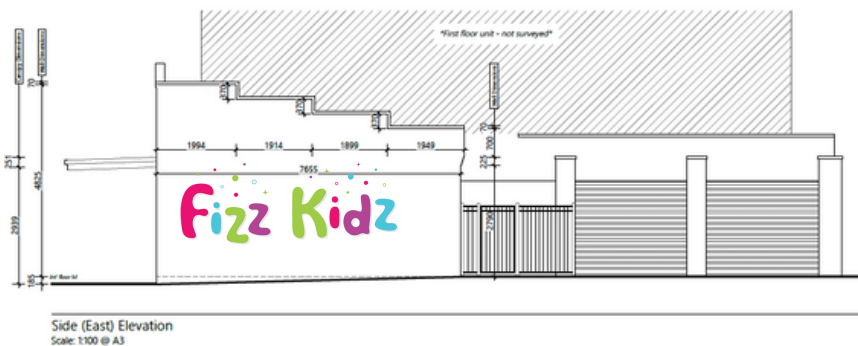

Fizz Kidz