

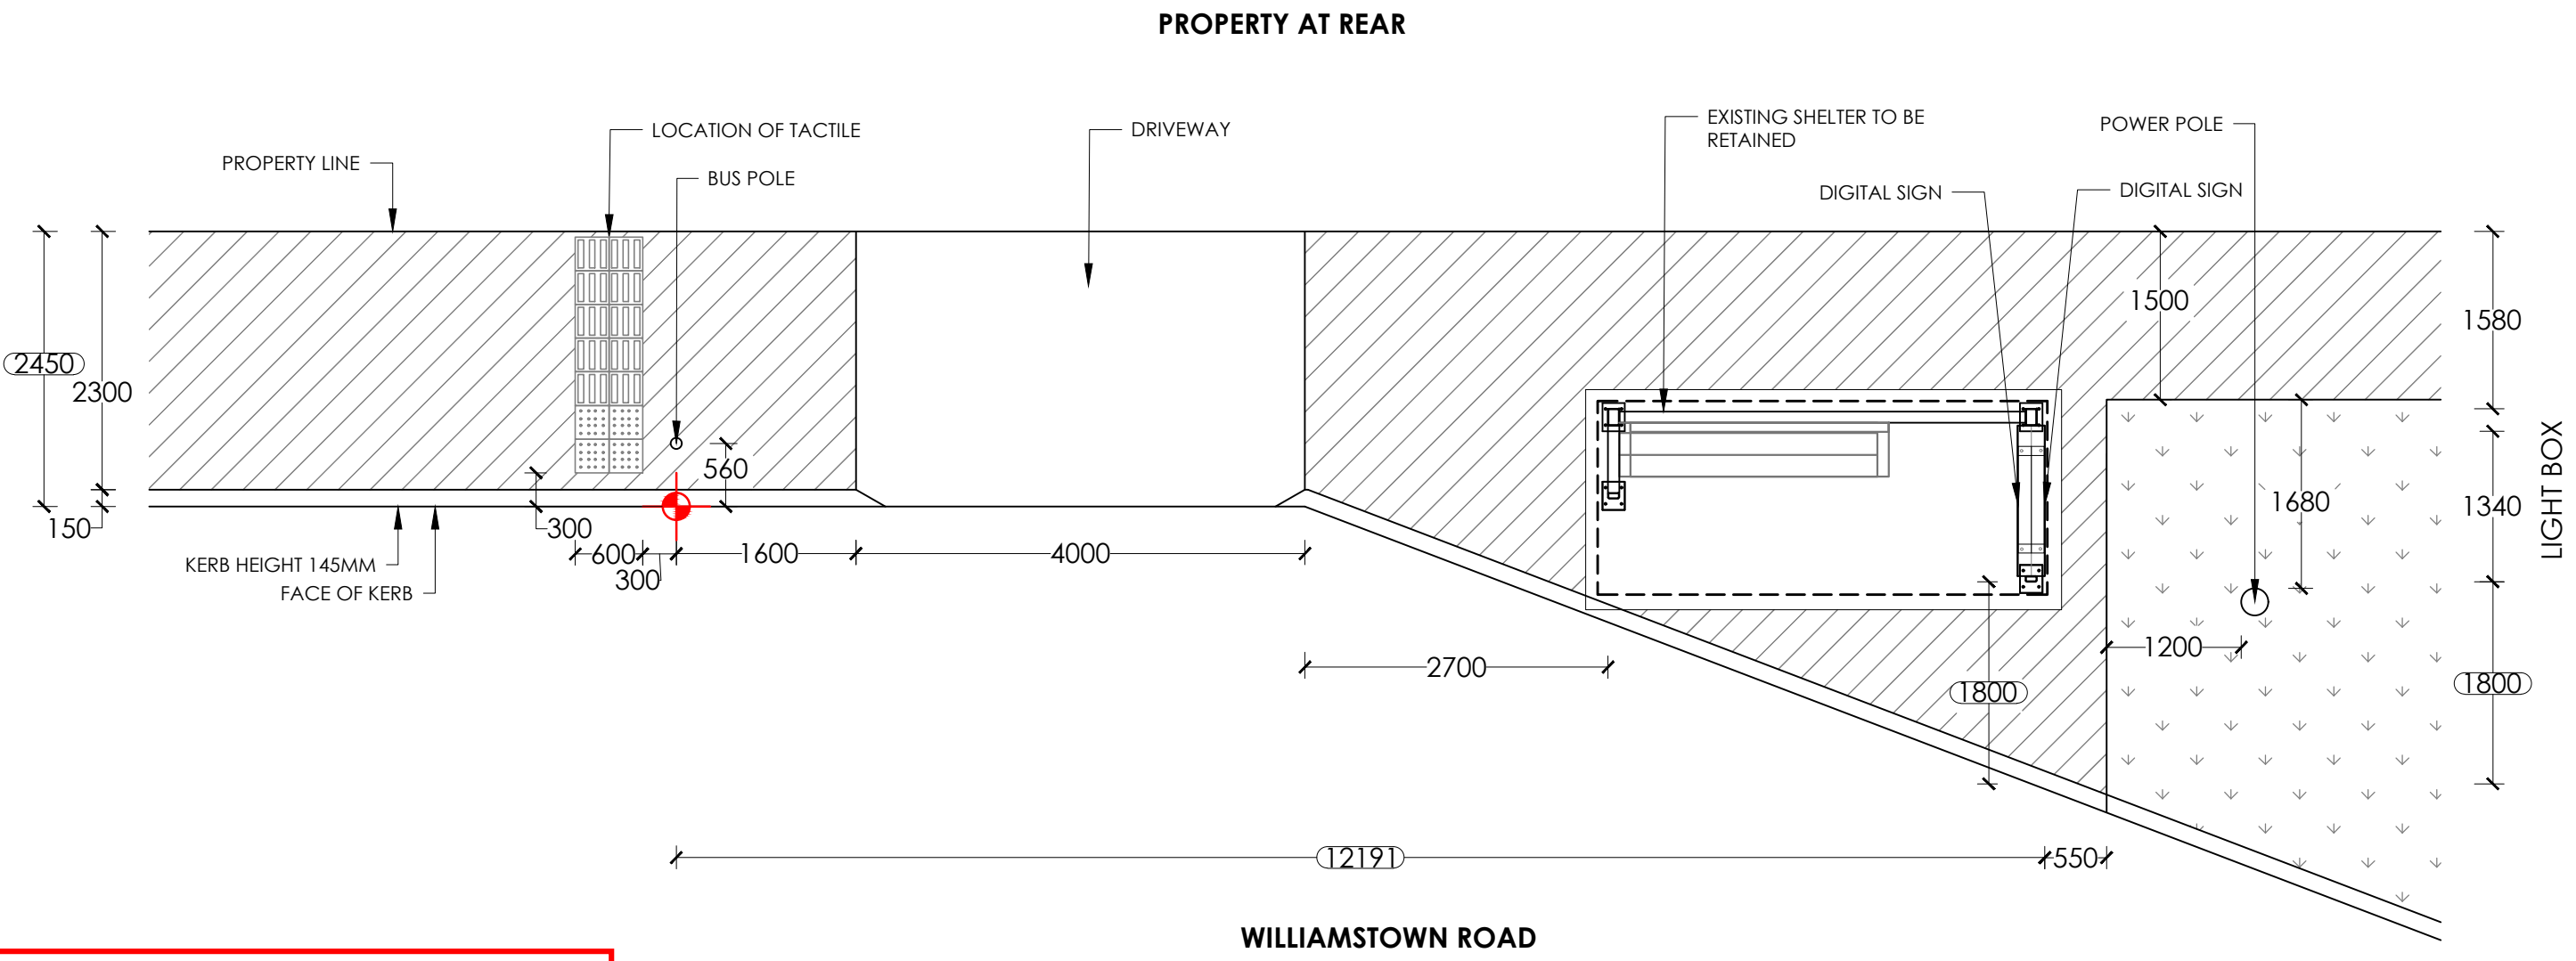


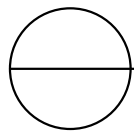

**CITY OF MARIBYRNONG
ADVERTISED PLAN**

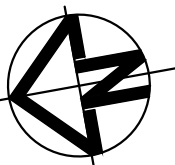

**PROPOSED
SCALE 1:60**

NOTES:
1. Existing shelter to be retained

NOTE:
EXISTING CONFIG - AD DIGITAL

SURVEY		
△1	↑	3.8
△2	↑	3.8
△3	→	1.7

TRANSITION TABLE	

LEGEND:


- EXISTING PAVERS/CONCRETE
- GRASS
- NEW PAVERS/CONCRETE
- SET OUT POINT




SITE ADDRESS : WILLIAMSTOWN RD N/O FRANCIS ST E/S, YARRAVILLE				PAPER SIZE: A3				SCALE	DRAWING NO.
SITE # : 31115	BUS STOP: 6449				B	25/02/25	AL	1:60	102
					A	27/01/23	SYN	REV NO.	DATE
					REV.	DATE	INT.	B	25/02/25

75" LED EBOX


CITY OF MARIBYRNONG
ADVERTISED PLAN

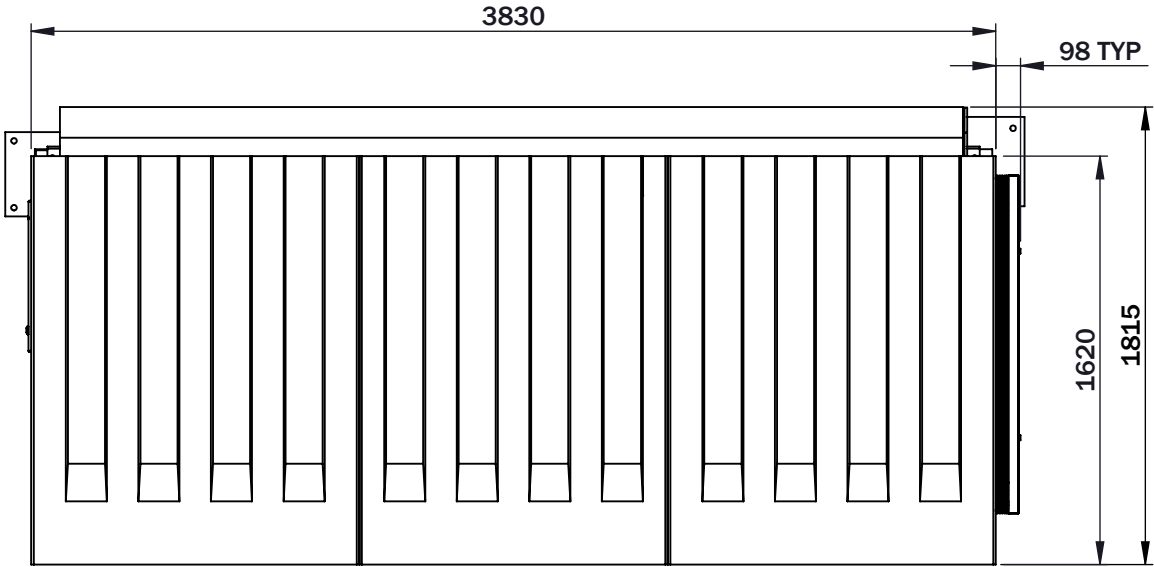

TOP ELEVATION

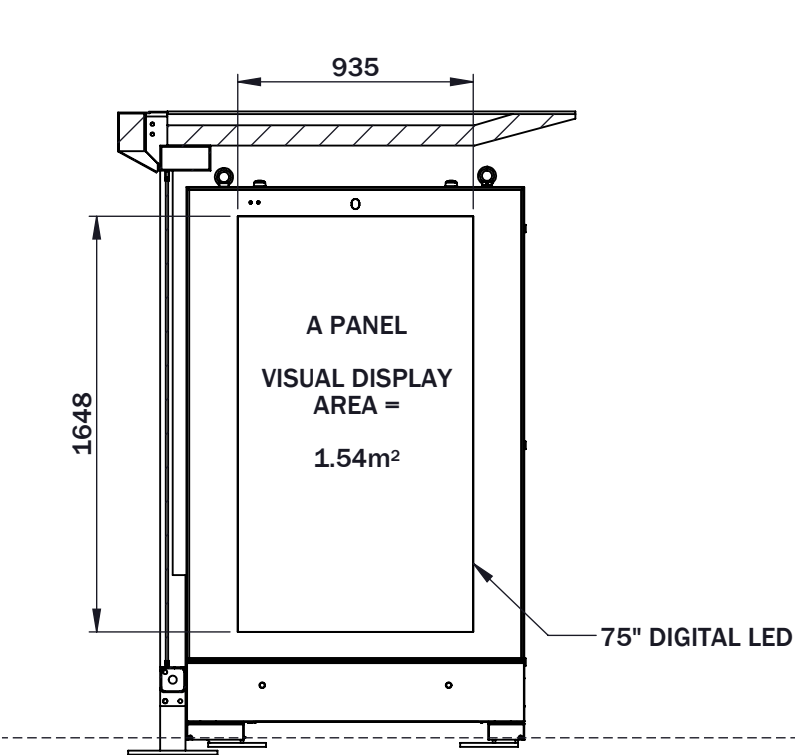

SECTION B-B

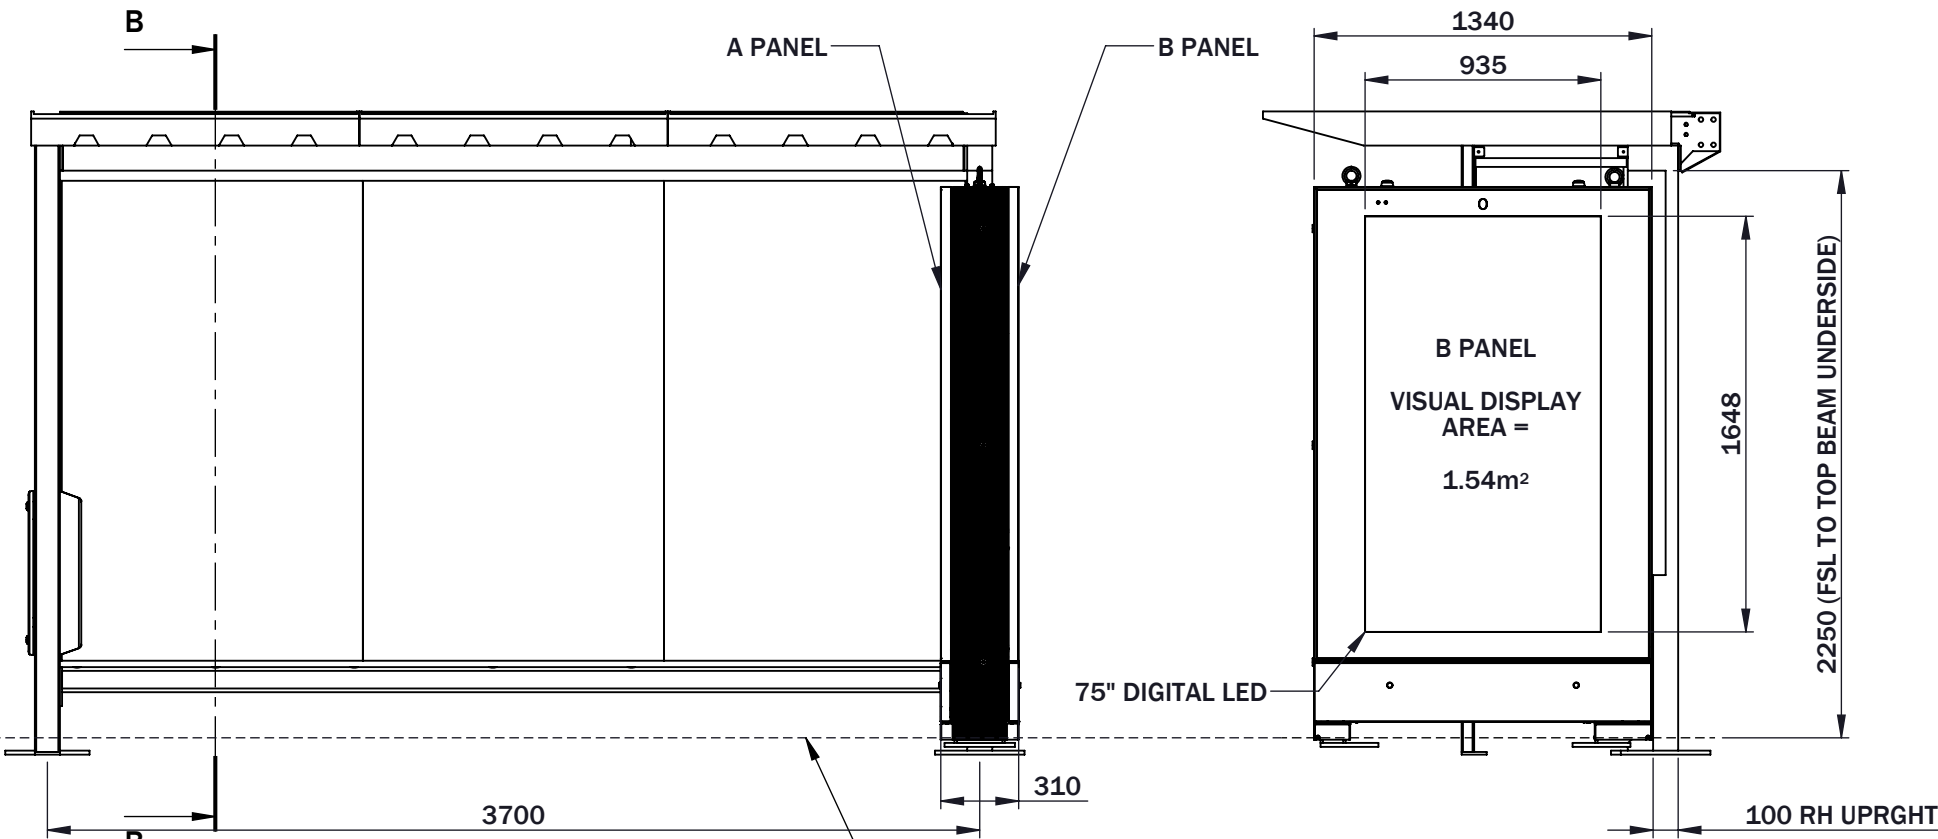


FRONT ELEVATION

SIDE ELEVATION

UNLESS OTHERWISE SPECIFIED:
DIMENSIONS ARE IN MILLIMETERS
= XX = INDICATES DIMENSION
SYMMETRIC ABOUT CENTRELINE

TOLERANCES:
LINEAR: $\pm 0.5\text{mm}$
ANGULAR: $\pm 0.5^\circ$

 

DRAWN:
JDP

REVISION:
NJN

CHECKED:
-

DATE:
18/06/2012

DATE:
19/12/2024

DATE:
-



17 Rocklea Drive
Port Melbourne VIC 3207
t: (+613) 9921 9600

TITLE:

Metrolite Ad Shelter MkII

DRAWING TYPE:

-

MATERIAL:

-

DRAWING NO:

DTP - Metro MK2 Shelter
(EBOX75)_241219

FINISH:

-

SIZE:

A3

SCALE:

1:30

SHEET:

1