


CITY OF MARIBYRNONG ADVERTISED PLAN

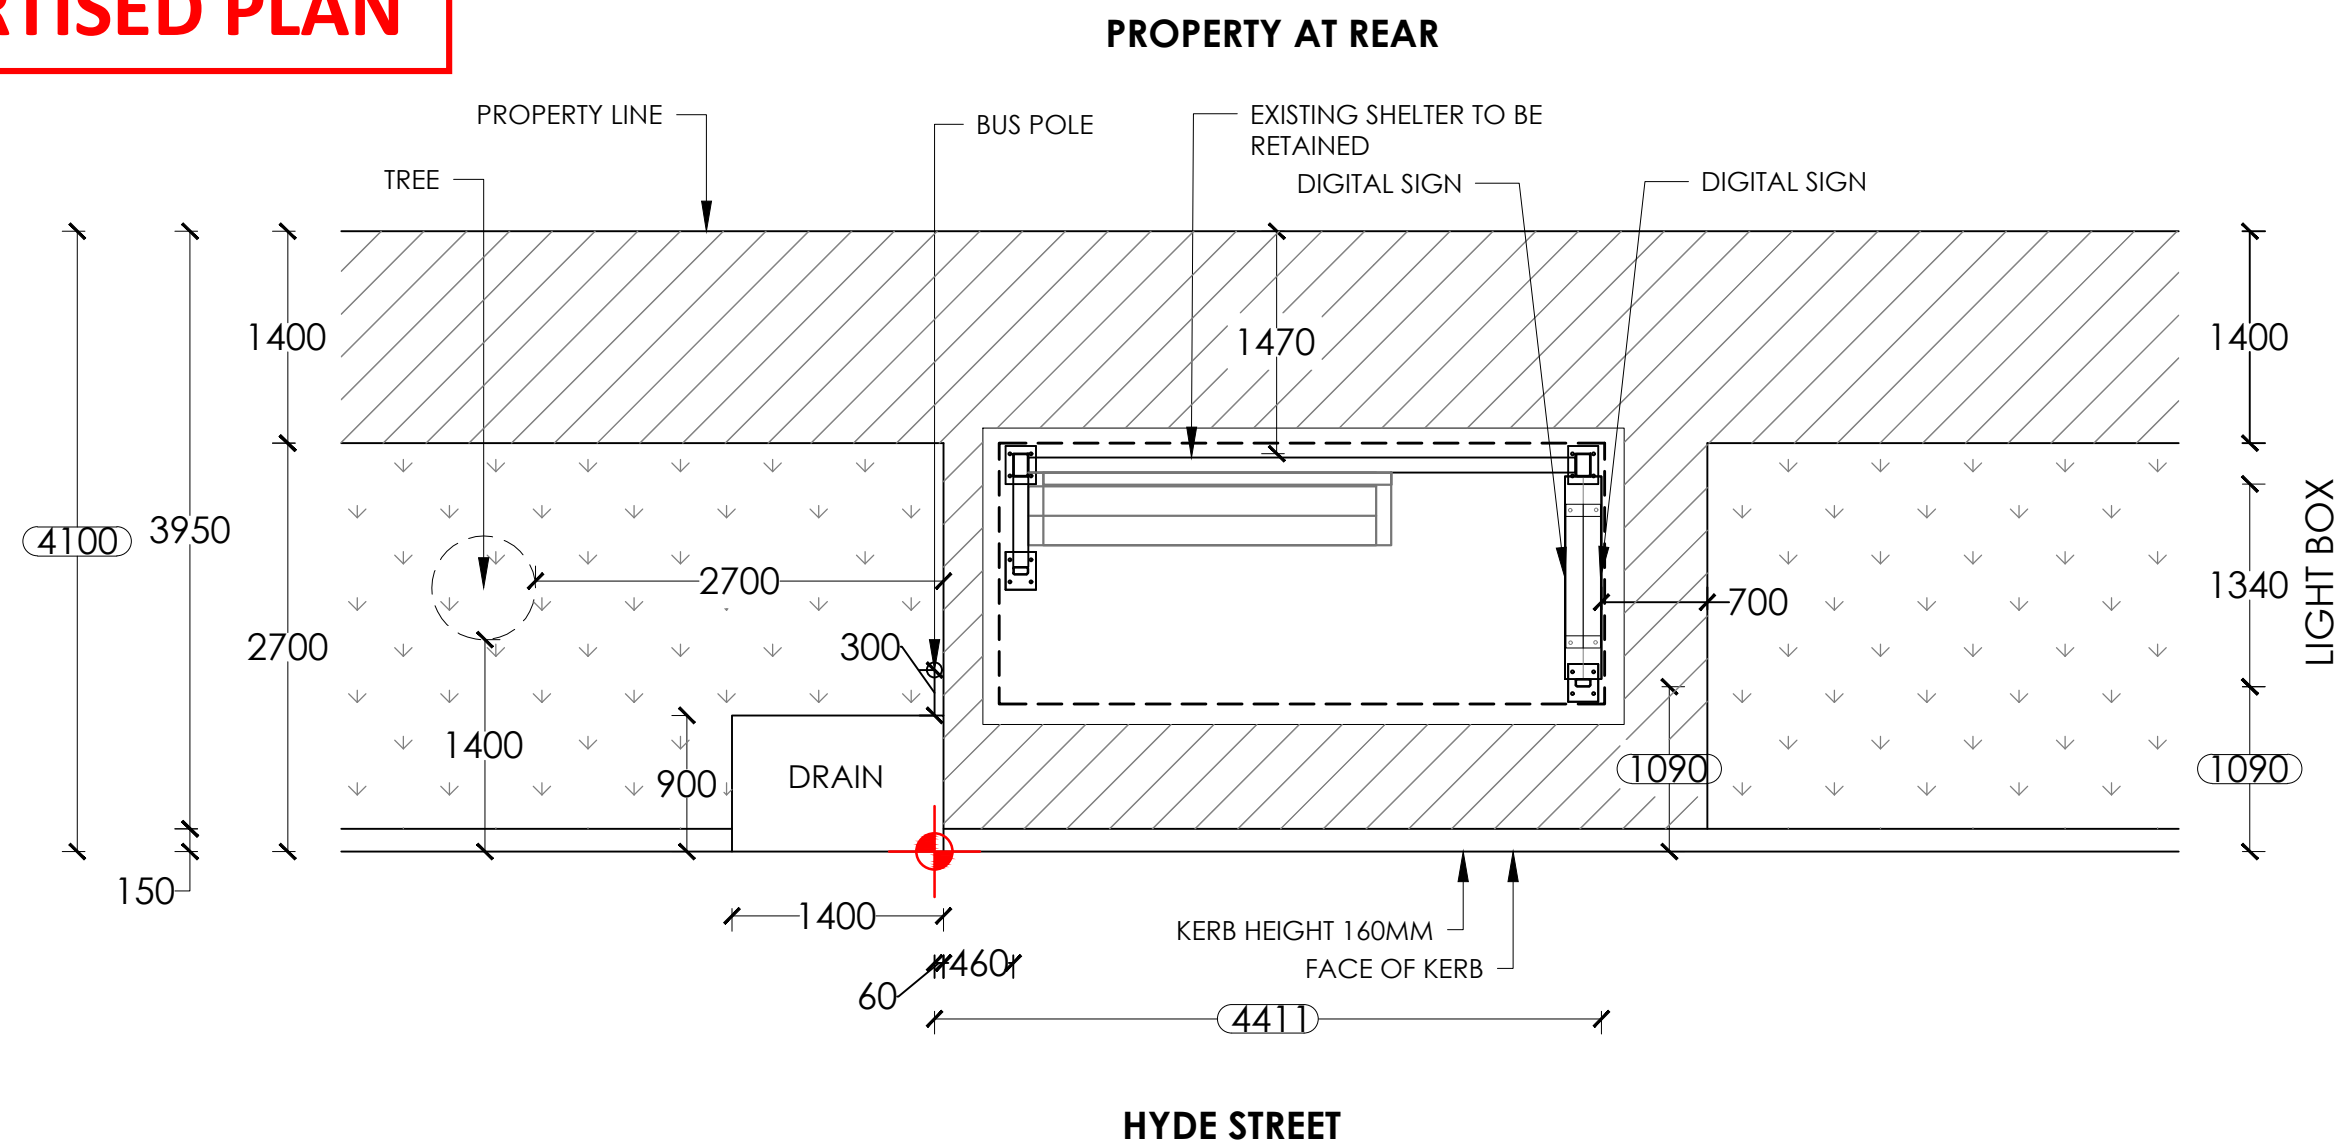


NOTES:
1. Existing shelter to be retained

NOTE:
EXISTING CONFIG - AD DIGITAL

SURVEY		TRANSITION TABLE	
1	↓ 6.8		
2	↓ 6.8		
3	→ 0.6		


LEGEND:	
	EXISTING PAVERS/CONCRETE
	GRASS
	NEW PAVERS/CONCRETE
	SET OUT POINT

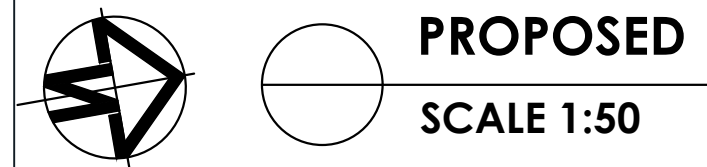


SITE ADDRESS : HYDE ST S/O SOMMERVILLE RD W/S, YARRAVILLE				PAPER SIZE: A3				SCALE	DRAWING NO.
SITE # : 31130 BUS STOP: 10229								1:50	102
					B	25/02/25	AL	REV NO.	DATE
					A	02/02/23	SYN		
					REV.	DATE	INT.		

75" LED EBOX


CITY OF MARIBYRNONG
ADVERTISED PLAN

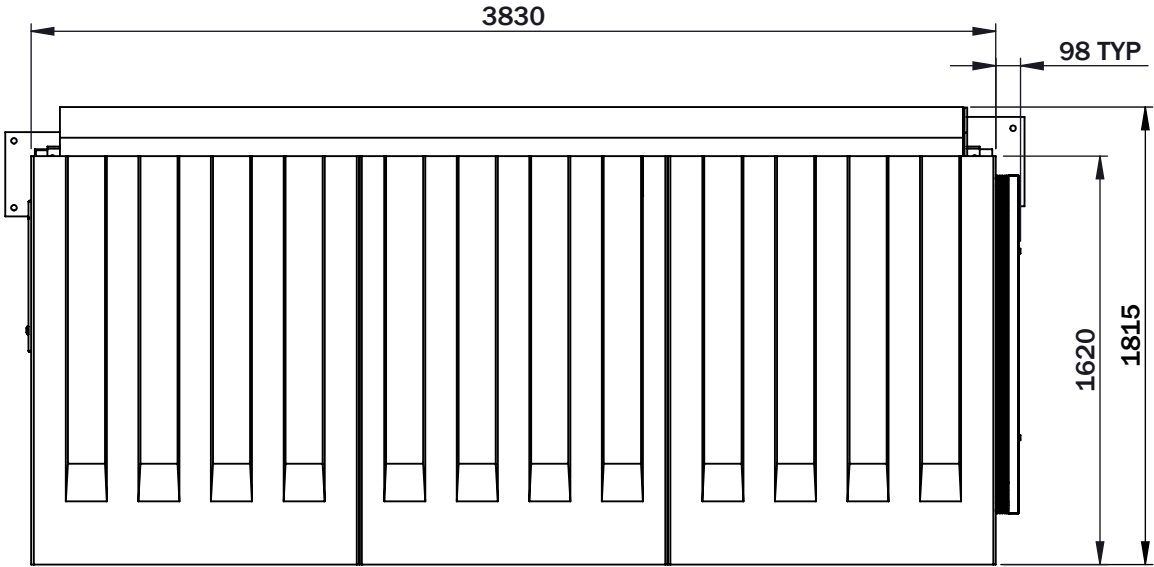

TOP ELEVATION

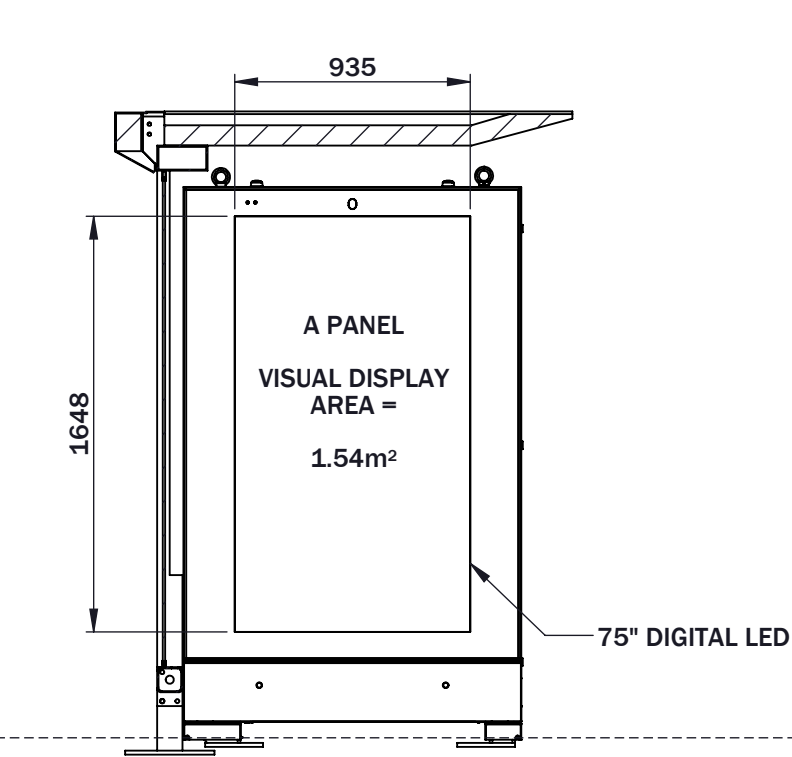

SECTION B-B

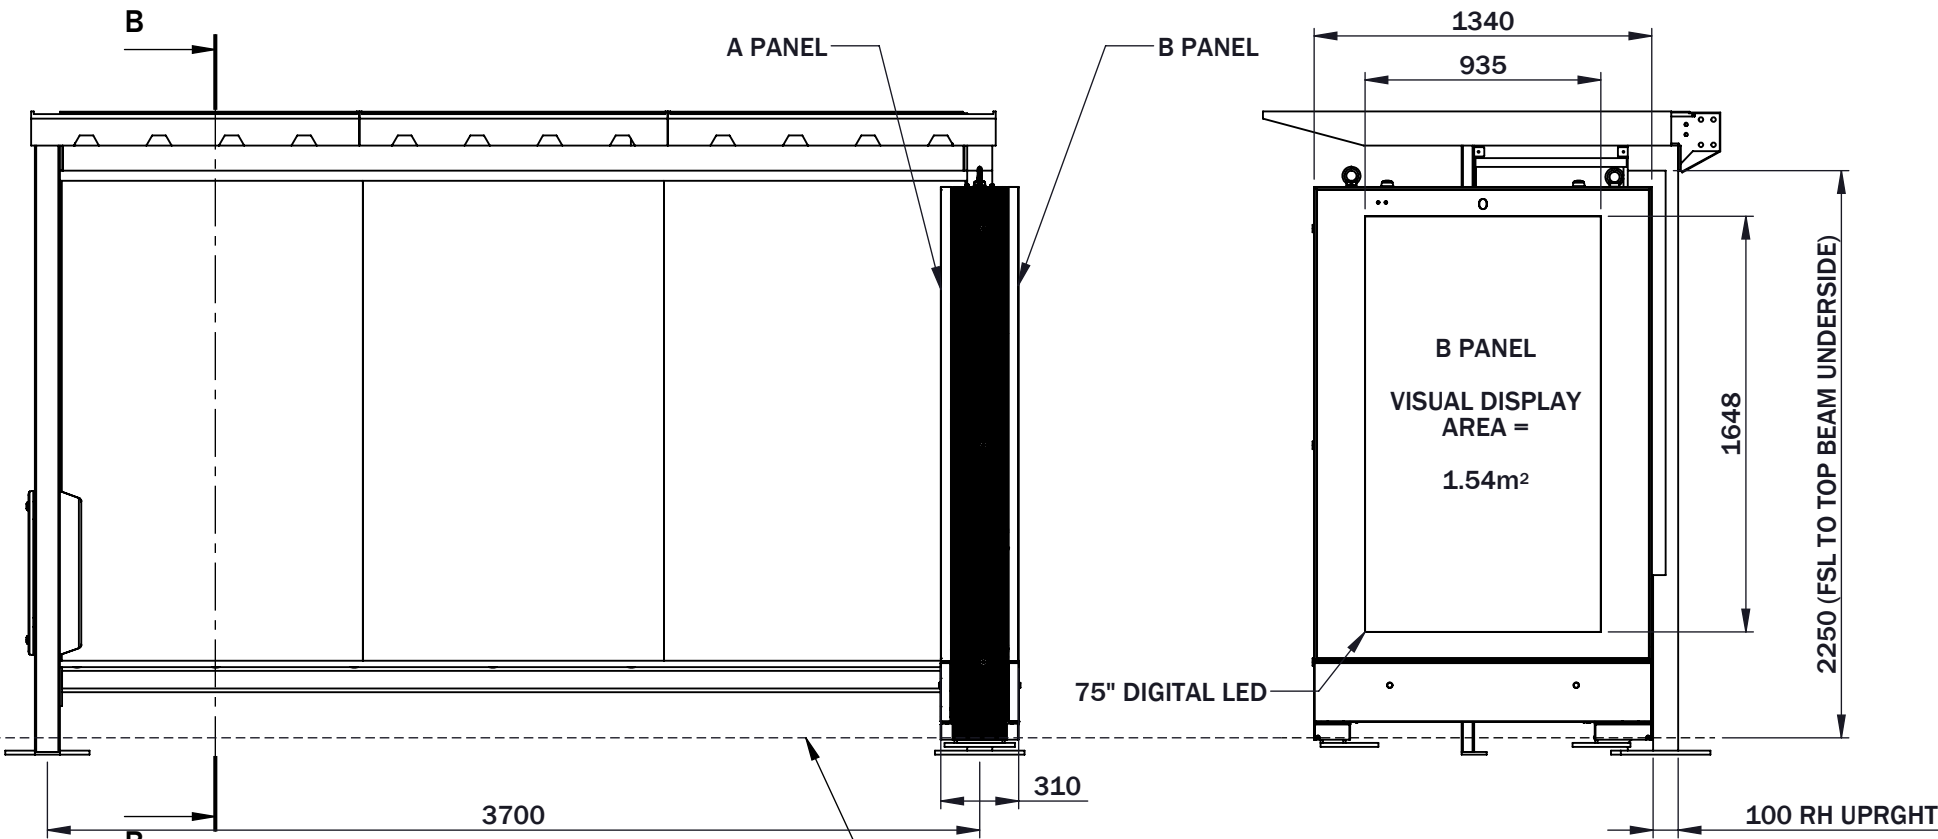


FRONT ELEVATION

SIDE ELEVATION

UNLESS OTHERWISE SPECIFIED:
DIMENSIONS ARE IN MILLIMETERS

= XX = INDICATES DIMENSION
SYMMETRIC ABOUT CENTRELINE

TOLERANCES:
LINEAR: $\pm 0.5\text{mm}$
ANGULAR: $\pm 0.5^\circ$

 

DRAWN:
JDP

REVISION:
NJN

CHECKED:
-

DATE:
18/06/2012

DATE:
19/12/2024

DATE:
-



17 Rocklea Drive
Port Melbourne VIC 3207
t: (+613) 9921 9600

TITLE:

Metrolite Ad Shelter MkII

DRAWING TYPE:

-

MATERIAL:

-

DRAWING NO:

DTP - Metro MK2 Shelter
(EBOX75)_241219

FINISH:

-

SIZE:

A3

SCALE:

1:30

SHEET:

1