
## CITY OF MARIBYRNONG ADVERTISED PLAN



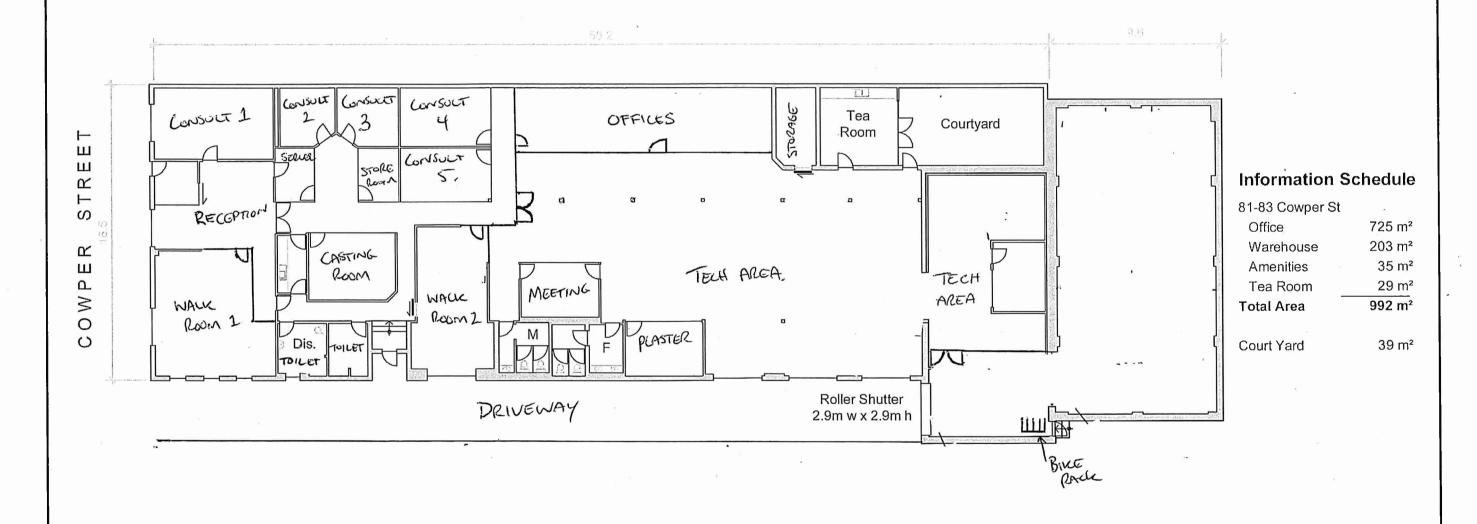

Disclaimer: This plan has been prepared for marketing purposes only. Interested parties should undertake their own enquiries as to the accuracy of the information. Areas are approximate and dimension rounding may result in area discrepancies.

COMMERCIAL

Plan
Prepared
For:

Proposed Floor Plan

MARKETING DRAWING 81-83 Cowper Street FOOTSCRAY, VIC Date: 1/02/2011

Ref: 38004GC Rev: 0

Scale: 1: 200 at A3

melbourne

ALSERVE

Real Estate Plans & Surveys

P 03 9415 6565 F 03 9923 6307

parth

www.realserve.com.au

