





01 ROOF PLAN SCALE 1:100
PROPOSED FLOOR PLAN

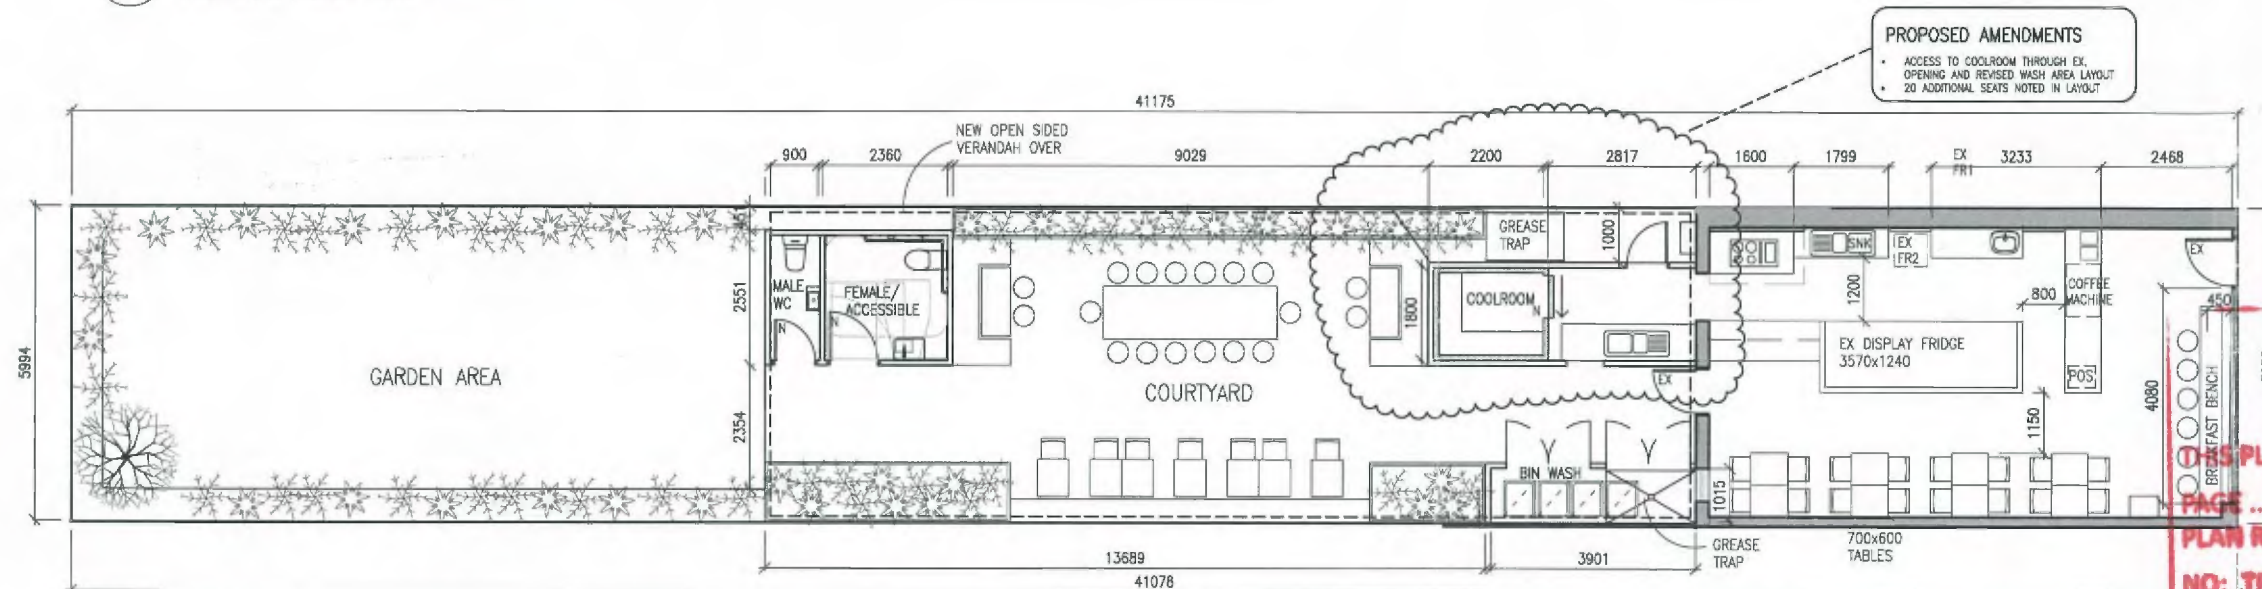

01 GROUND SCALE 1:100
PROPOSED FLOOR PLAN

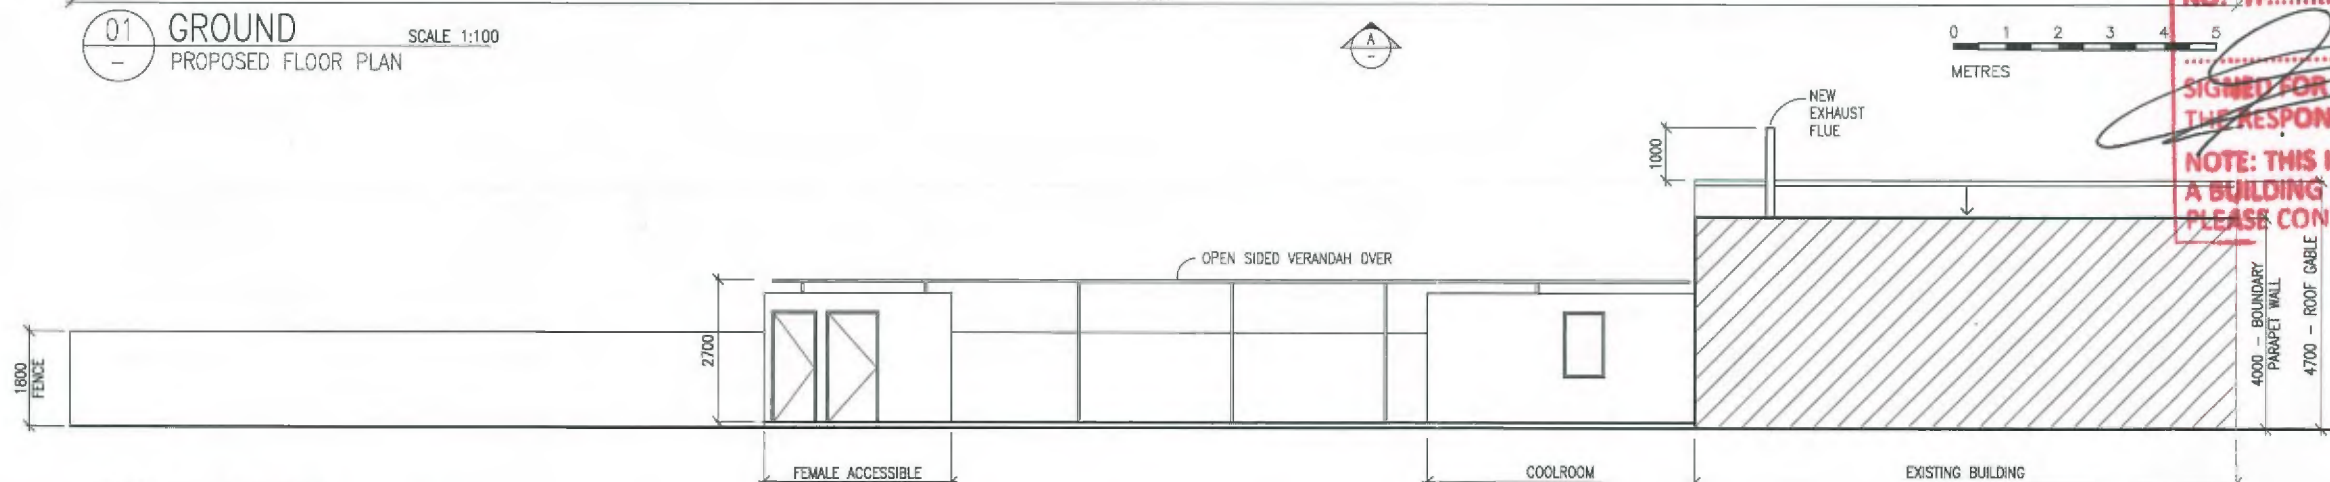

A ELEVATION NTS
PROPOSED CAFE

ENDORSEMENT
PLANNING AND ENVIRONMENT ACT 1987
MARIBYRNONG PLANNING SCHEME
THIS PLAN IS HEREBY ENDORSED AND FORMS
PAGE 1 OF 1 OF THE
PLAN REFERRED TO IN PLANNING PERMIT
NO: TP 154/2013 - A
06 JAN 2014
DATE
SIGNED FOR AND ON BEHALF OF
THE RESPONSIBLE AUTHORITY
NOTE: THIS IS NOT A BUILDING PERMIT.
A BUILDING PERMIT MAY ALSO BE REQUIRED.
PLEASE CONTACT YOUR BUILDING SURVEYOR.

City of Maribyrnong
Received
27 SEP 2013
Town Planning Division

**CITY OF MARIBYRNONG
ADVERTISED PLAN**

**CITY OF MARIBYRNONG
ADVERTISED PLAN**

IN 2 SPACE
Interior design & project management pty
ltd
212 Berkeley street corlton
VIC 3023
p 03 9348 1999 f 03 9348 1999
CONTRACTORS SHALL CHECK SITE ACCESS PRIOR TO CONSTRUCTION.
CONTRACTORS SHALL VERIFY ALL DIMENSIONS ON SITE PRIOR TO CONSTRUCTION.

24.09.13 PLANNING PERMIT/ELEVATION AMENDMENT	AR	D
20.09.13 LAYOUT AMENDMENTS	AR	C
25.07.13 LAYOUT AMENDMENTS	AR	B
09.04.13 GENERAL AMENDMENTS, ROOF PLAN ADDED	AR	A
DATE AMENDMENTS	INITIALS	ISSUE
PROJECT PH CAFE		
ADDRESS 128 ROBERTS STREET YARRAVILLE		
TITLE PLANNING PERMIT PLAN/ ELEVATION		
SCALE 1:100@A2	DATE MAR'13	JOB NO. 00619
	SHEETING NO. AP-01	ISSUE D