


- GENERAL NOTES
1. ALL DIMENSIONS ARE IN METRES - TO FACE OF KERB AND CHANNEL UNLESS NOTED OTHERWISE.
 2. BASE INFORMATION:
NEARMAP IMAGE - DATED 2026-02-14
 3. DECLARED ROAD -
PARAMOUNT ROAD (SPEED ZONE 50km/h)
 4. TRAFFIC MANAGEMENT STRATEGY SUBJECT TO AUTHORITY REVIEW / APPROVAL.

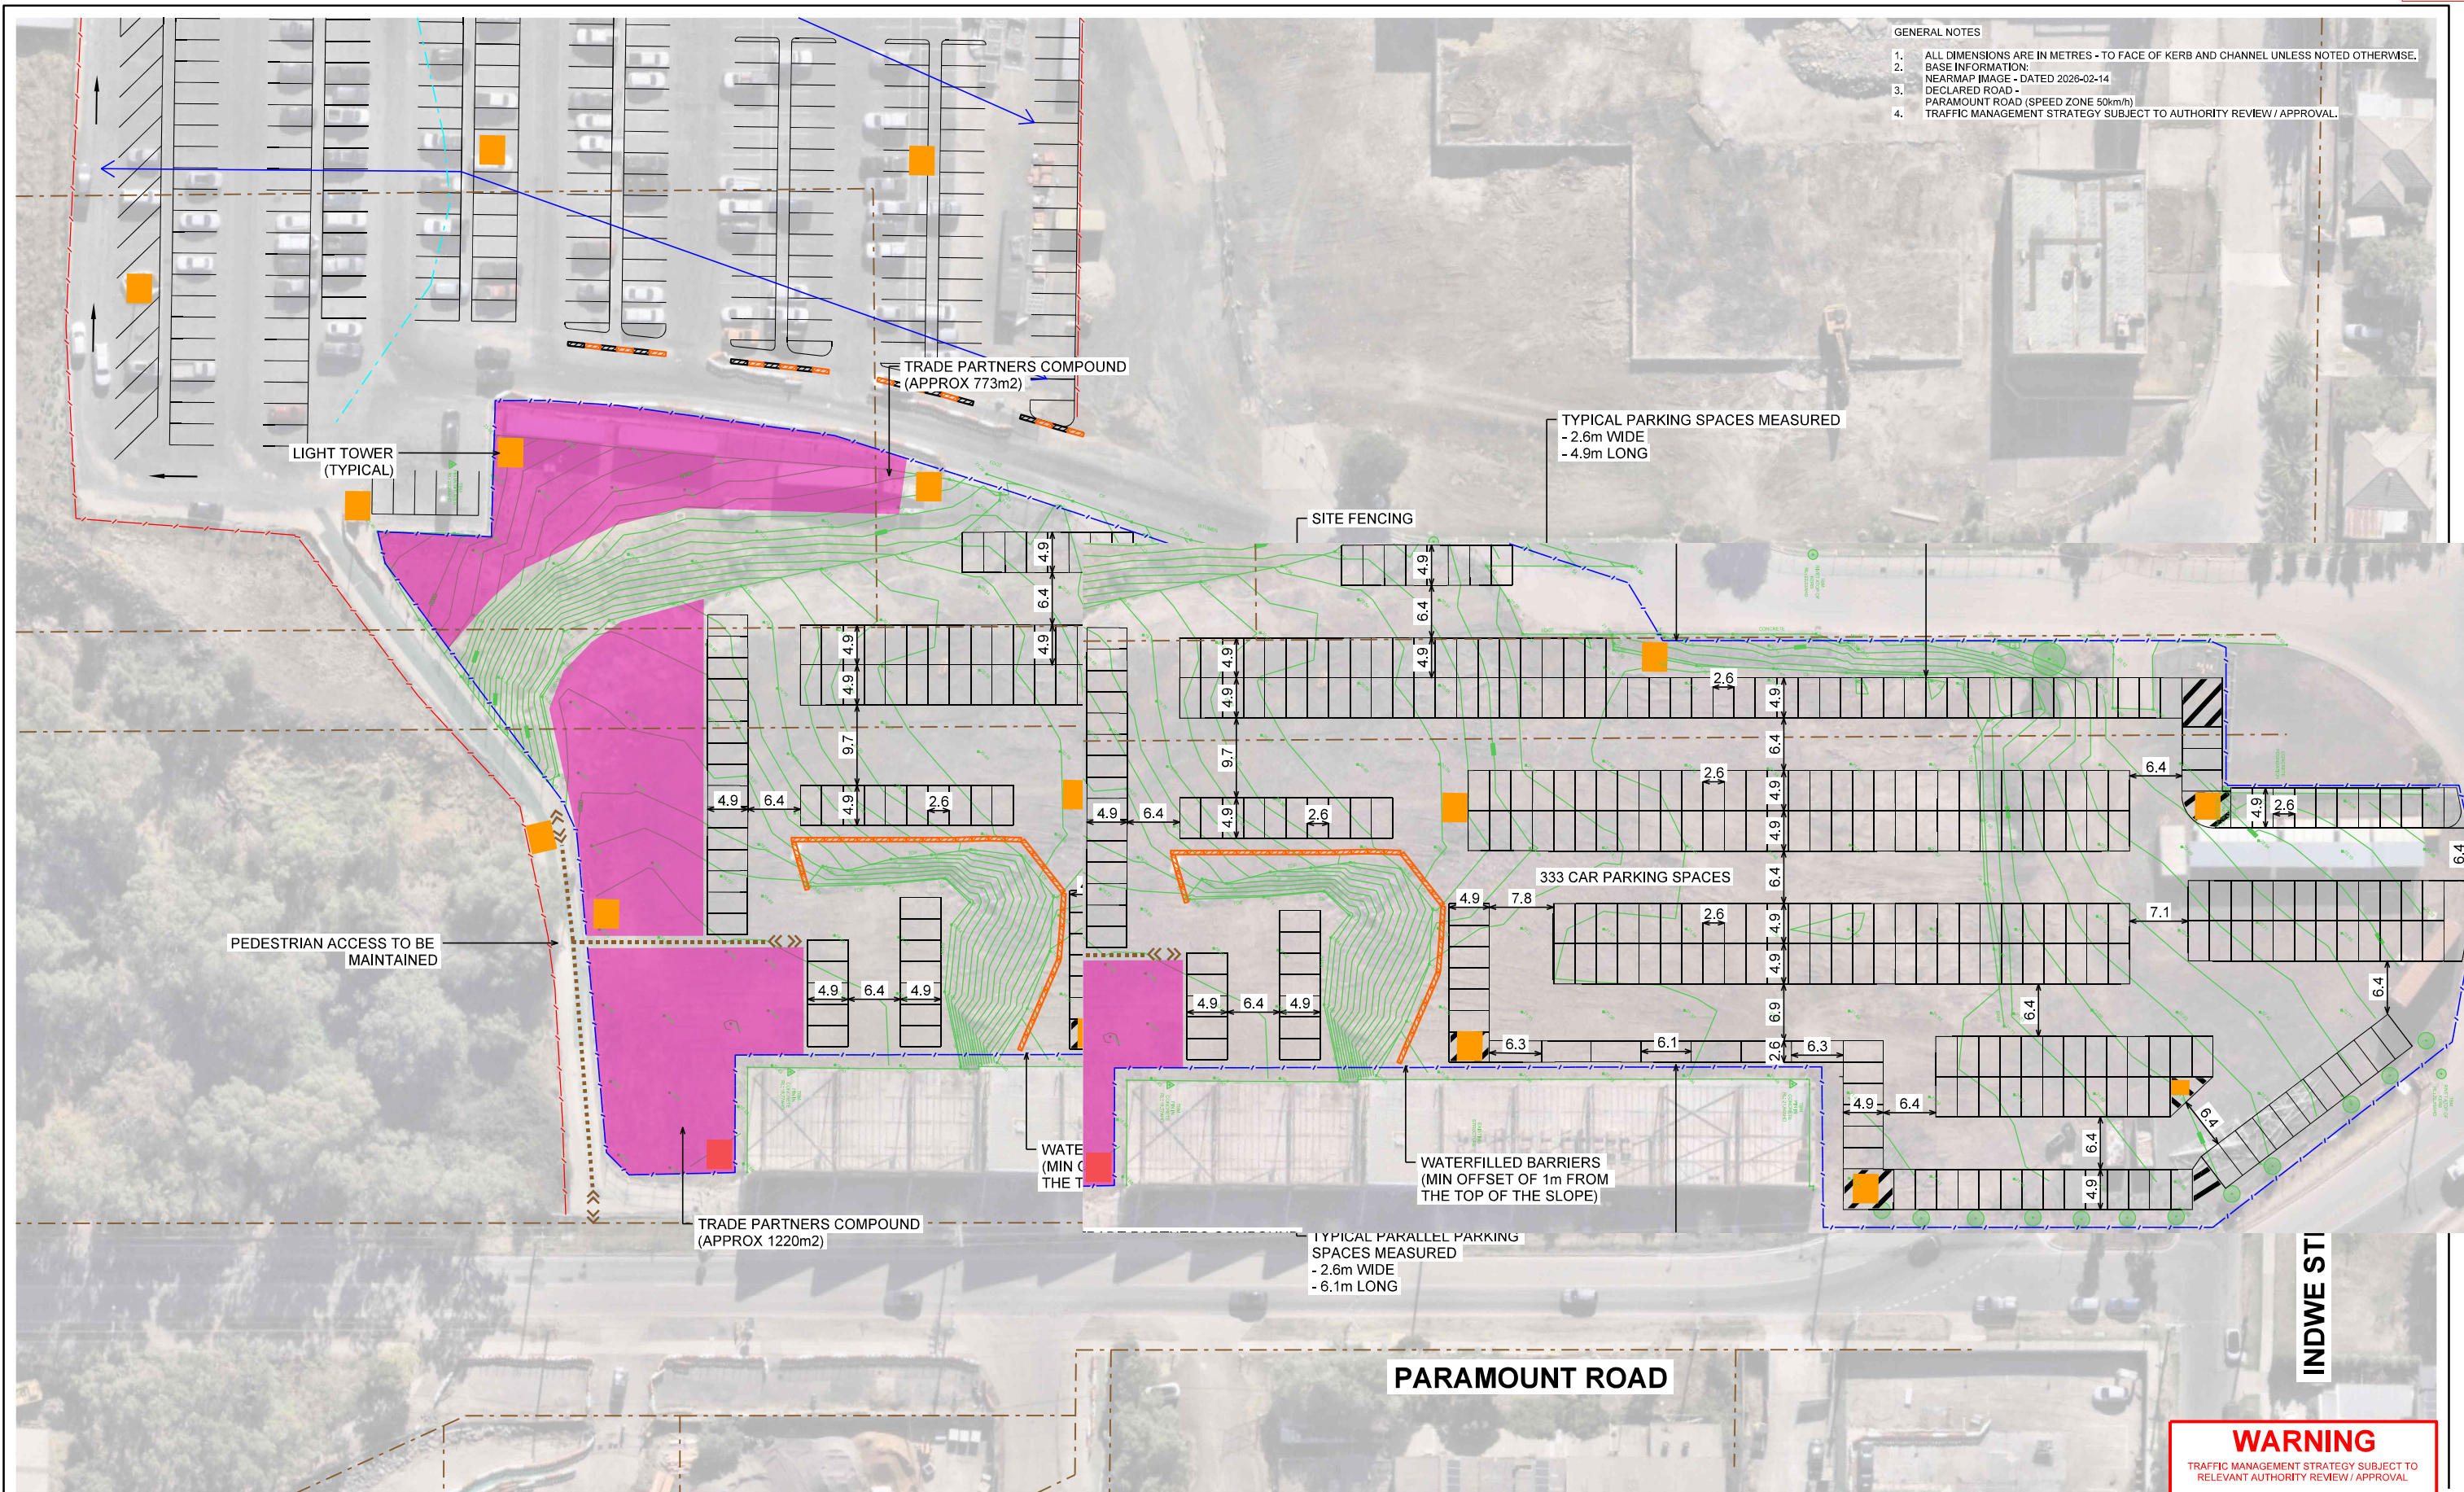

LEGEND

	TRADE PARTNERS COMPOUNDS		LSIO - LAND SUBJECT TO INUNDATION		CARPARK SURFACE FALL
	LIGHT TOWER		FEATURE SURVEY (CONTOURS) / EXISTING CAR PARKING		PROPOSED LINEMARKING
	H0152 - HERITAGE OVERLAY (152)		WATER FILLED BARRIERS		INDICATIVE CARPARK HIGH POINT RIDGE
	PAO - PUBLIC ACQUISITION OVERLAY		SITE FENCING		CADASTRAL BOUNDARY

**CITY OF MARIBYRNONG
ADVERTISED PLAN**

KAPITOL GROUP

IMPACT TRAFFIC ENGINEERING PTY LTD. © 2022. ALL RIGHTS RESERVED.
THIS WORK IS EXCLUSIVELY OWNED BY IMPACT TRAFFIC ENGINEERING PTY LTD AND CANNOT BE REPRODUCED, PUBLISHED, STORED, COPIED, ADAPTED, DISTRIBUTED OR TRANSMITTED EITHER WHOLLY OR IN PART, IN ANY FORM OR BY ANY MEANS, WITHOUT THE WRITTEN PERMISSION OF IMPACT TRAFFIC ENGINEERING PTY LTD.

Impact

IMPACT TRAFFIC ENGINEERING PTY LTD
ABN 78 611 424 107

LEVEL 17, 31 QUEEN STREET, MELBOURNE VIC 3000
create@impactaustralia.com.au
Impactaustralia.com.au


MELWAY ONLINE REF: MAP 41 E5

SCALE
1:750 @ A3

Client KAPITOL	Date 2026-05-08 Drawn / Approved SG / GM
Project NEXTDC M3 STAGE 6 35-65 PARAMOUNT ROAD, TOTTENHAM CITY OF MARIBYRNONG	Title CONCEPT LAYOUT PLAN TEMPORARY CAR PARKING LAYOUT
Status PRELIMINARY	Drawing Number IMP2602022 - SKT-02-01
	Revision G

GENERAL NOTES

1. ALL DIMENSIONS ARE IN METRES - TO FACE OF KERB AND CHANNEL UNLESS NOTED OTHERWISE.
2. BASE INFORMATION:
NEARMAP IMAGE - DATED 2026-02-14
3. DECLARED ROAD -
PARAMOUNT ROAD (SPEED ZONE 50km/h)
4. TRAFFIC MANAGEMENT STRATEGY SUBJECT TO AUTHORITY REVIEW / APPROVAL.

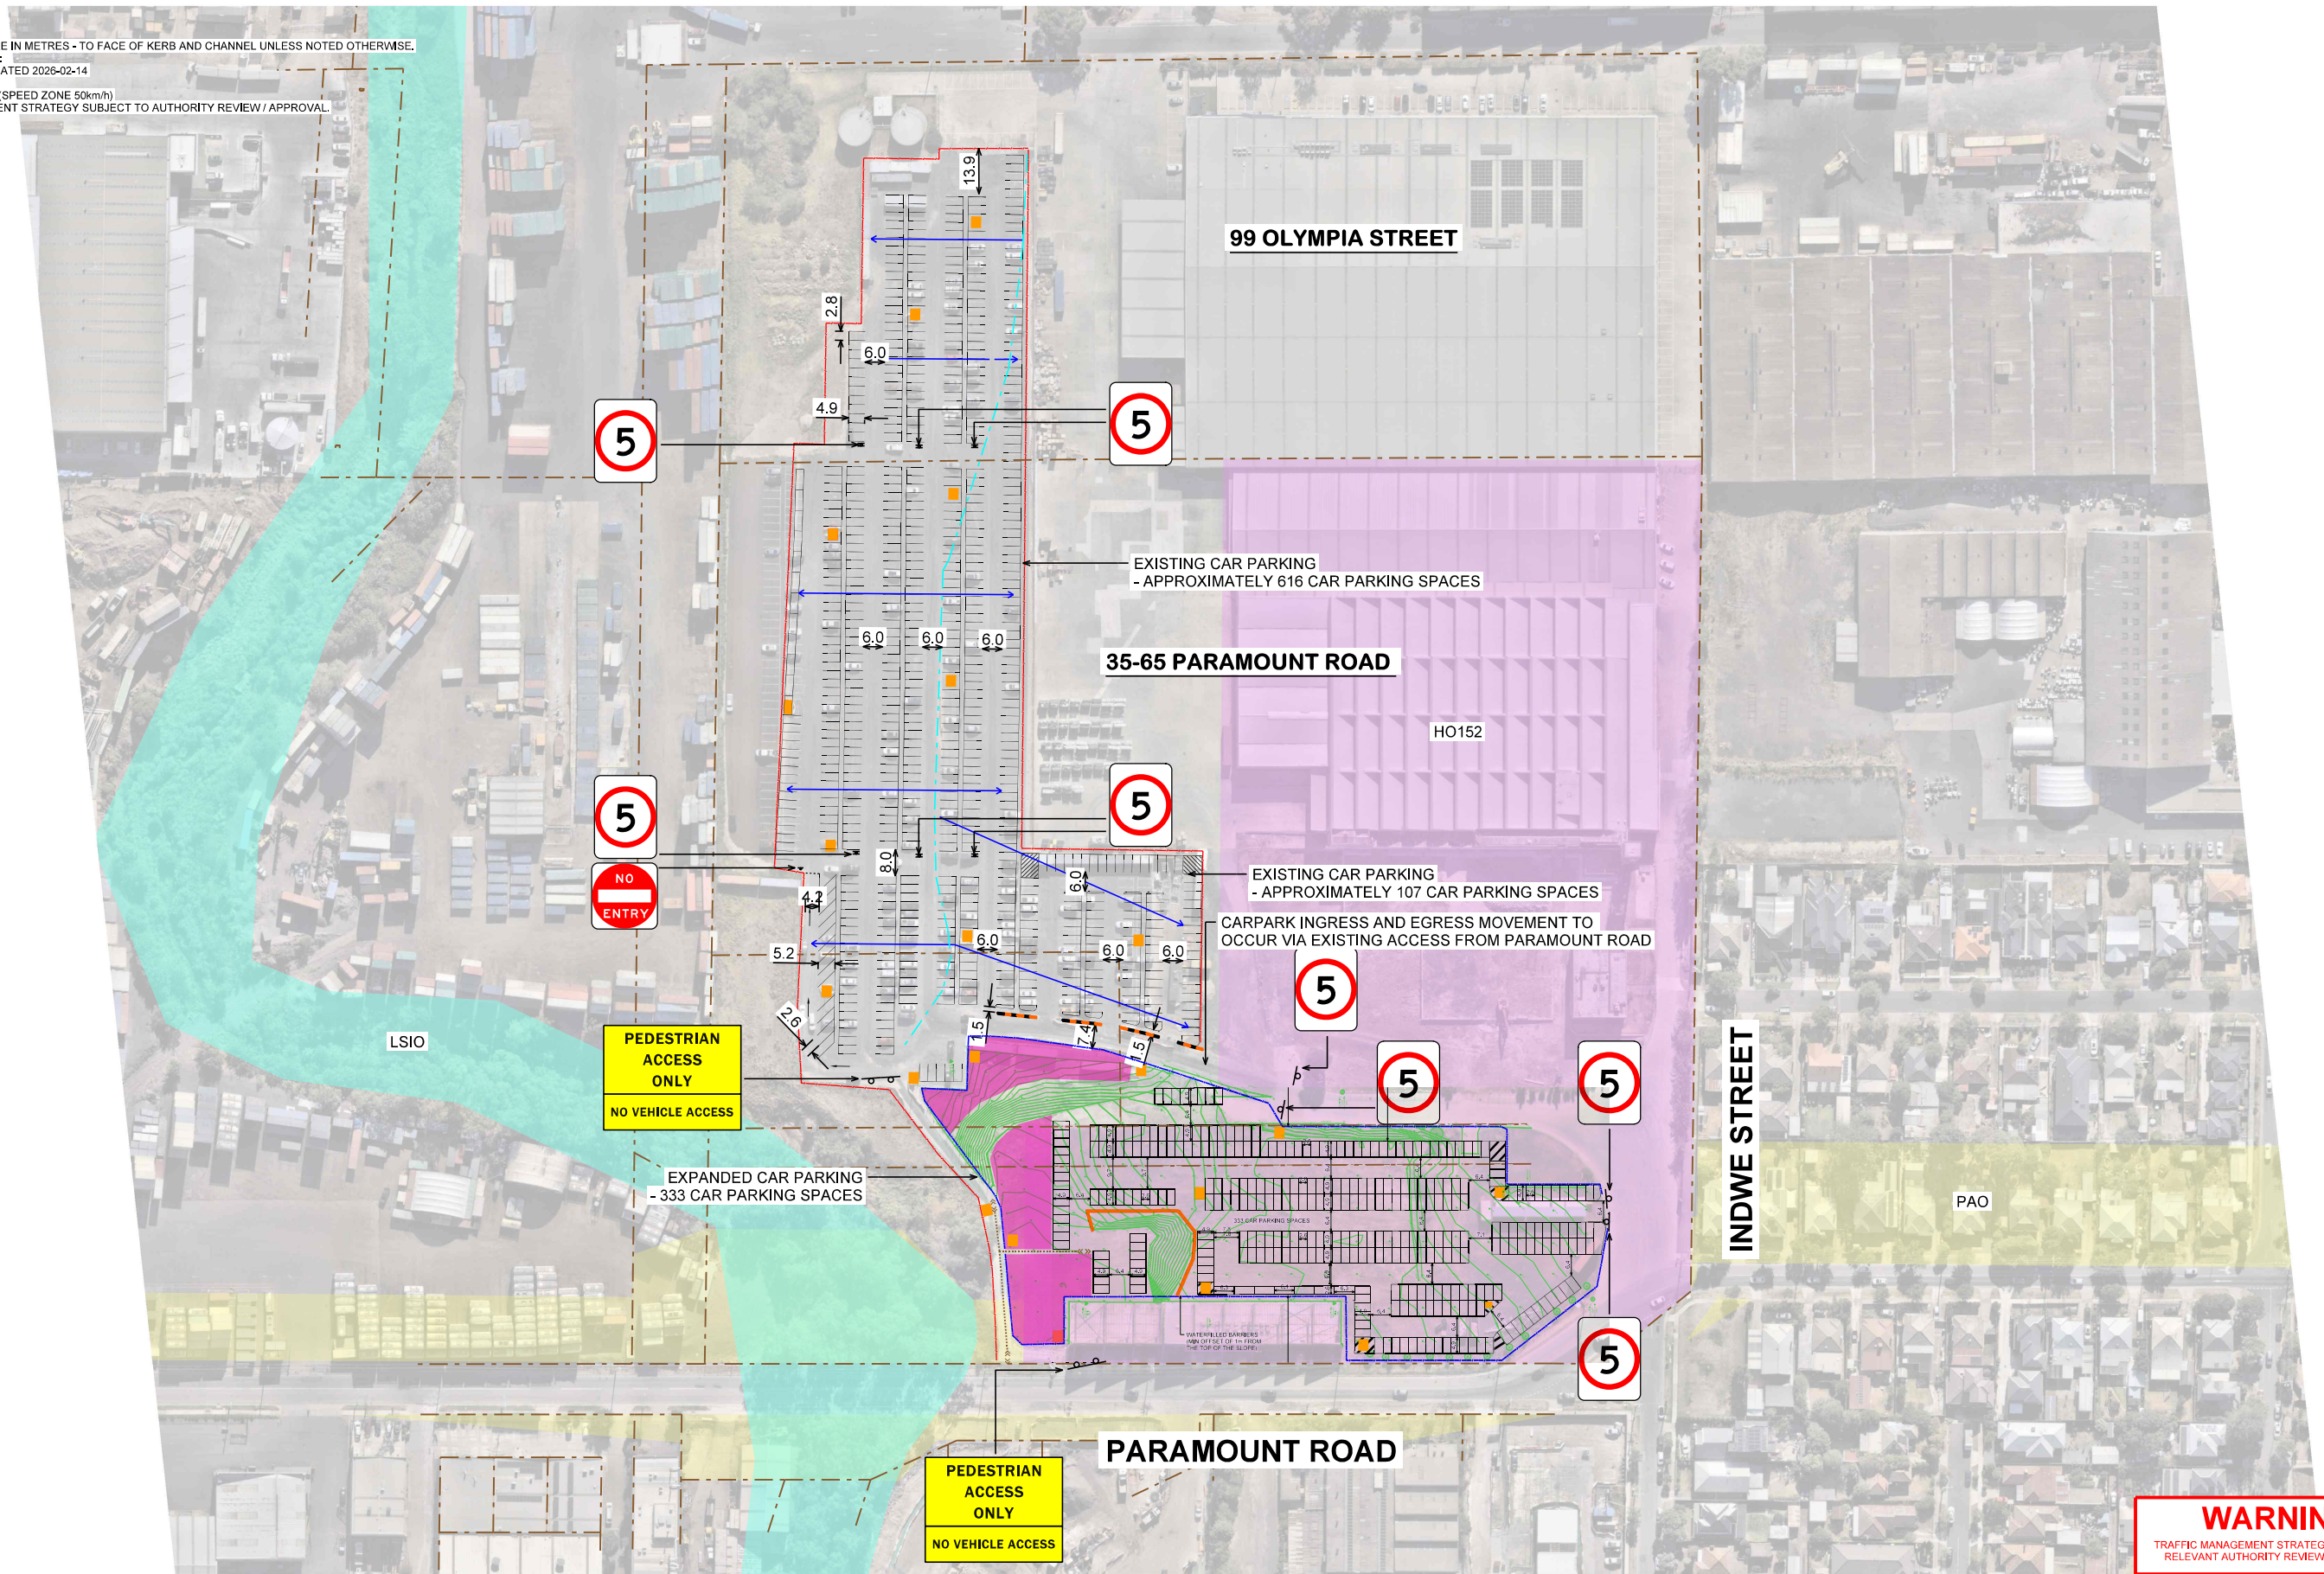

WARNING
TRAFFIC MANAGEMENT STRATEGY SUBJECT TO
RELEVANT AUTHORITY REVIEW / APPROVAL

LEGEND

- | | | | | | |
|--|----------------------------------|--|--|--|-------------------------------------|
| | TRADE PARTNERS COMPOUNDS | | LSIO - LAND SUBJECT TO INUNDATION | | CARPARK SURFACE FALL |
| | LIGHT TOWER | | FEATURE SURVEY (CONTOURS) / EXISTING CAR PARKING | | PROPOSED LINEMARKING |
| | HO152 - HERITAGE OVERLAY (152) | | WATER FILLED BARRIERS | | INDICATIVE CARPARK HIGH POINT RIDGE |
| | PAO - PUBLIC ACQUISITION OVERLAY | | SITE FENCING | | CADASTRAL BOUNDARY |

**CITY OF MARIBYRNONG
ADVERTISED PLAN**

**KAPITOL
GROUP**

IMPACT TRAFFIC ENGINEERING PTY LTD. © 2022. ALL RIGHTS RESERVED.
THIS WORK IS EXCLUSIVELY OWNED BY IMPACT TRAFFIC ENGINEERING PTY LTD
AND CANNOT BE REPRODUCED, PUBLISHED, STORED, COPIED, ADAPTED,
DISTRIBUTED OR TRANSMITTED EITHER WHOLLY OR IN PART, IN ANY FORM OR
BY ANY MEANS, WITHOUT THE WRITTEN PERMISSION OF IMPACT TRAFFIC ENGINEERING PTY LTD.

Impact

IMPACT TRAFFIC ENGINEERING PTY LTD
ABN 78 611 424 107
LEVEL 17, 31 QUEEN STREET, MELBOURNE VIC 3000
create@impactaustralia.com.au
Impactaustralia.com.au



MELWAY ONLINE REF: MAP 41 E5

SCALE
1:2000 @ A3

Client
KAPITOL

Project
**NEXTDC M3 STAGE 6
35-65 PARAMOUNT ROAD, TOTTENHAM
CITY OF MARIBYRNONG**

Status
PRELIMINARY

Date **2026-05-08**
Drawn / Approved **SG / GM**

Title
**CONCEPT LAYOUT PLAN
TEMPORARY CAR PARKING LAYOUT
SITE LAYOUT - SIGNAGE**

Drawing Number
IMP2602022 - SKT-02-02

Revision
G