


**PROPOSED FLOOR PLAN**  
1:100

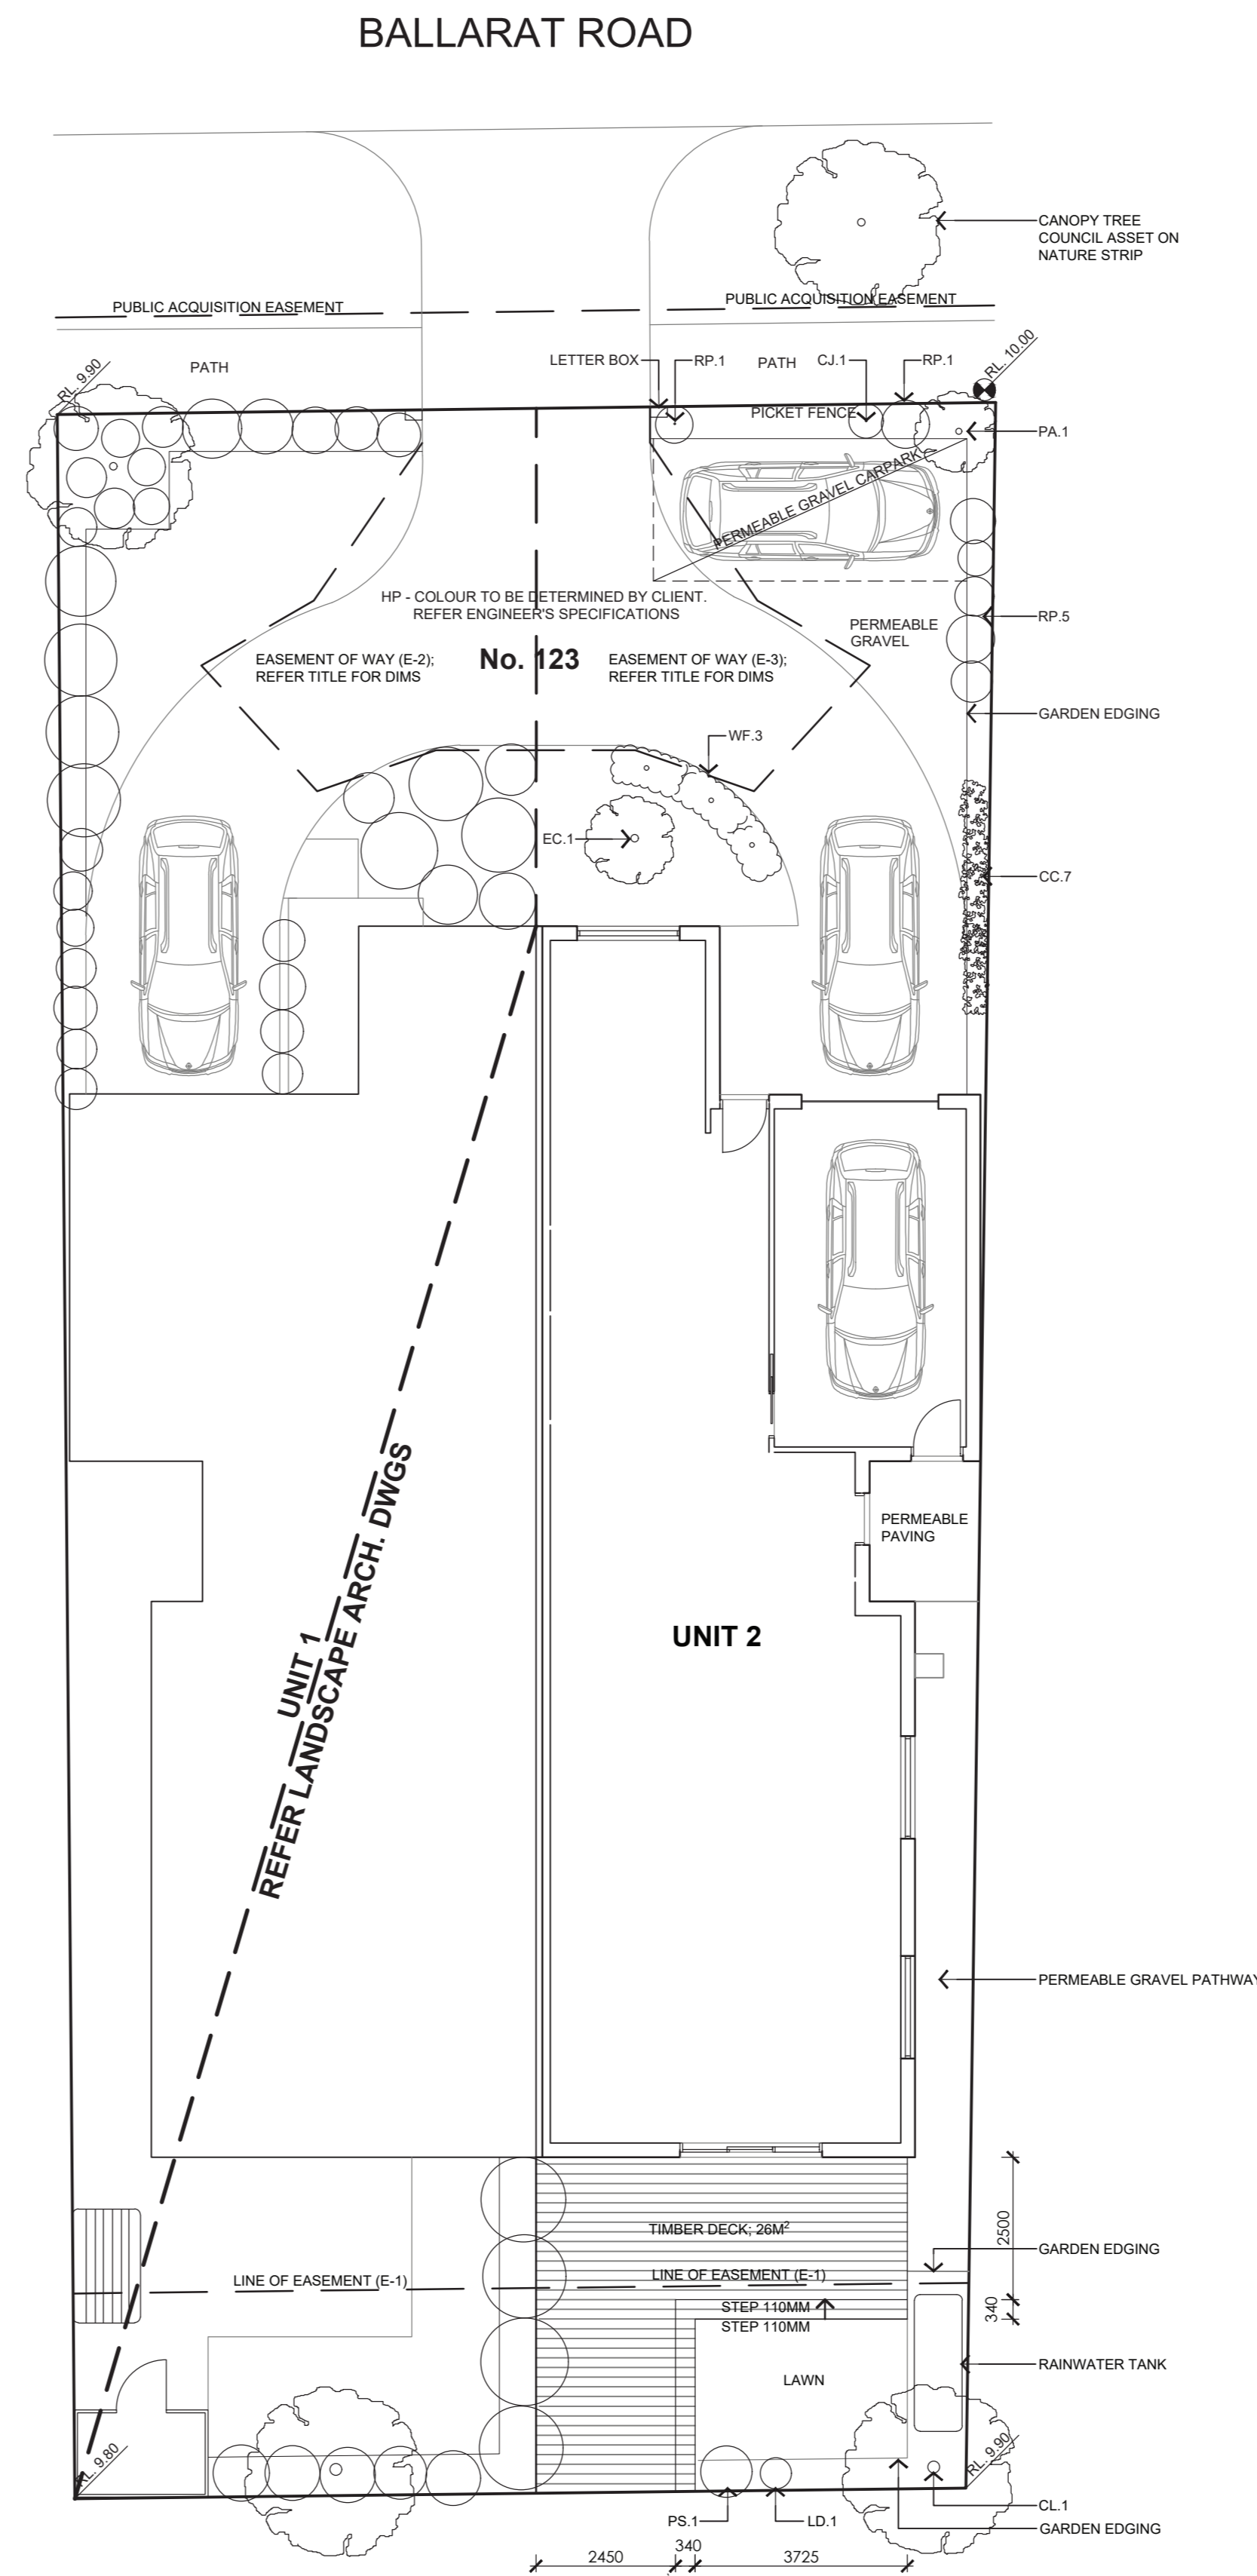

**PROPOSED LANDSCAPE PLAN**  
1:100


**PLANT TABLE: UNIT 2 ONLY**

CODE	BOTANICAL NAME	COMMON NAME	MATURE HEIGHT (MM)	MATURE WIDTH (MM)	NUMBER REQUIRED
PA	PERSEA AMERICANA	HASS AVOCADO	5000	2000	1
CJ	CITRUS JAPONICA	KUMQUAT	2000	2000	2
RP	ROYAL PELARGONIUM	GERANIUM (VARIOUS)	1200	900	6
CC	CONVOLVULUS CNEORUM	SILVER BUSH	400	300	7
WF	WESTRINGIA FRUTICOSA	COAST ROSEMARY	1200	1000	3
EC	EUCALYPTUS CINEREA	SILVER DILLAR EUCALYPTUS	1200	1000	1
CL	CITRUS LIMON EUREJA	EUREKA LEMON	5000	4000	1
LD	LAVANDULA DENTATA	FRENCH LAVENDER	1000	1000	1
PS	PRUNUS SALICINA	DWARF PLUM A-OKAY	2500	2500	1

**AREA SCHEDULE:**

TOTAL SITE AREA	586.8m² = 100%
FRONT YARD (COMBINED)	72m²
BACKYARD: UNIT 1	59.9m²
BACKYARD: UNIT 2	63.5m²
TOTAL GARDEN AREA	195.4m² = 33.25%

**BALLARAT ROAD**

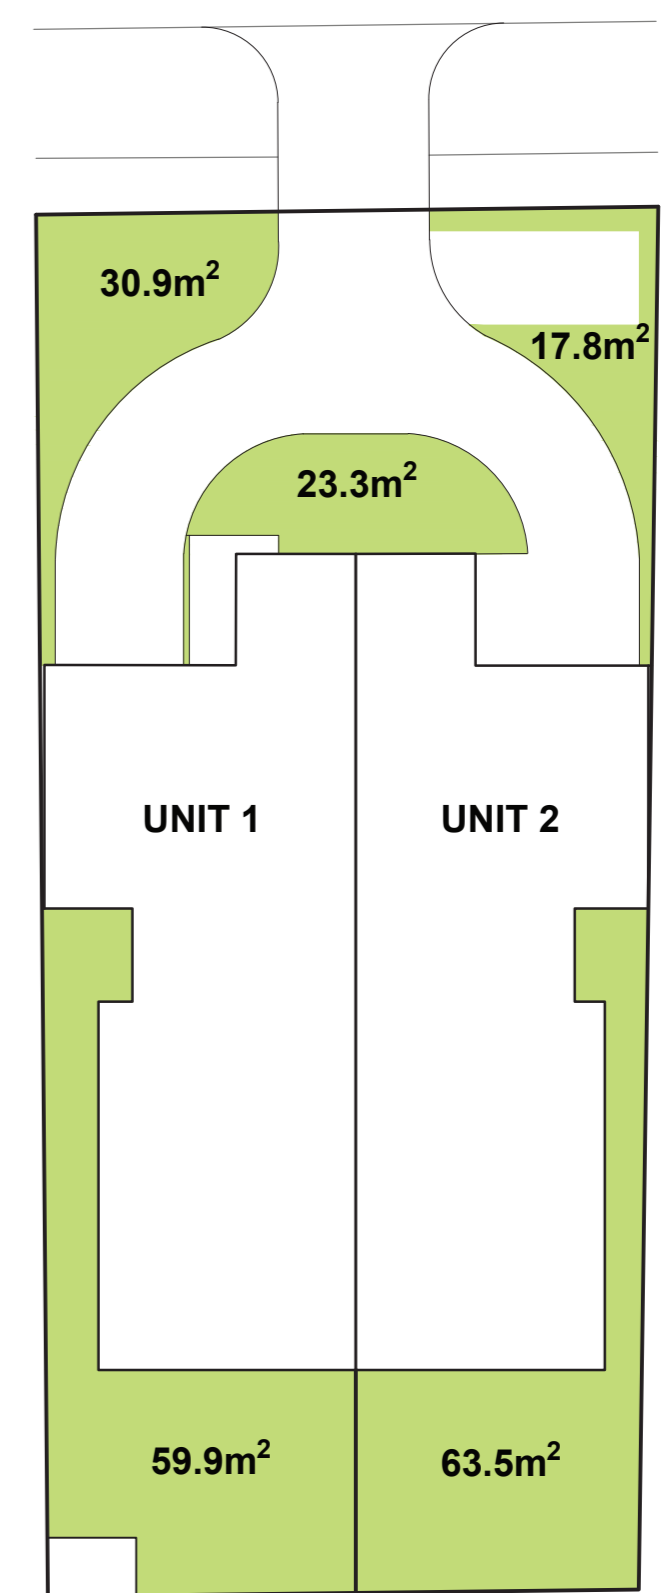

**PROPOSED GARDEN AREA PLAN**  
1:200

