


HOPKINS ST

CITY OF MARIBYRNONG
ADVERTISED PLAN

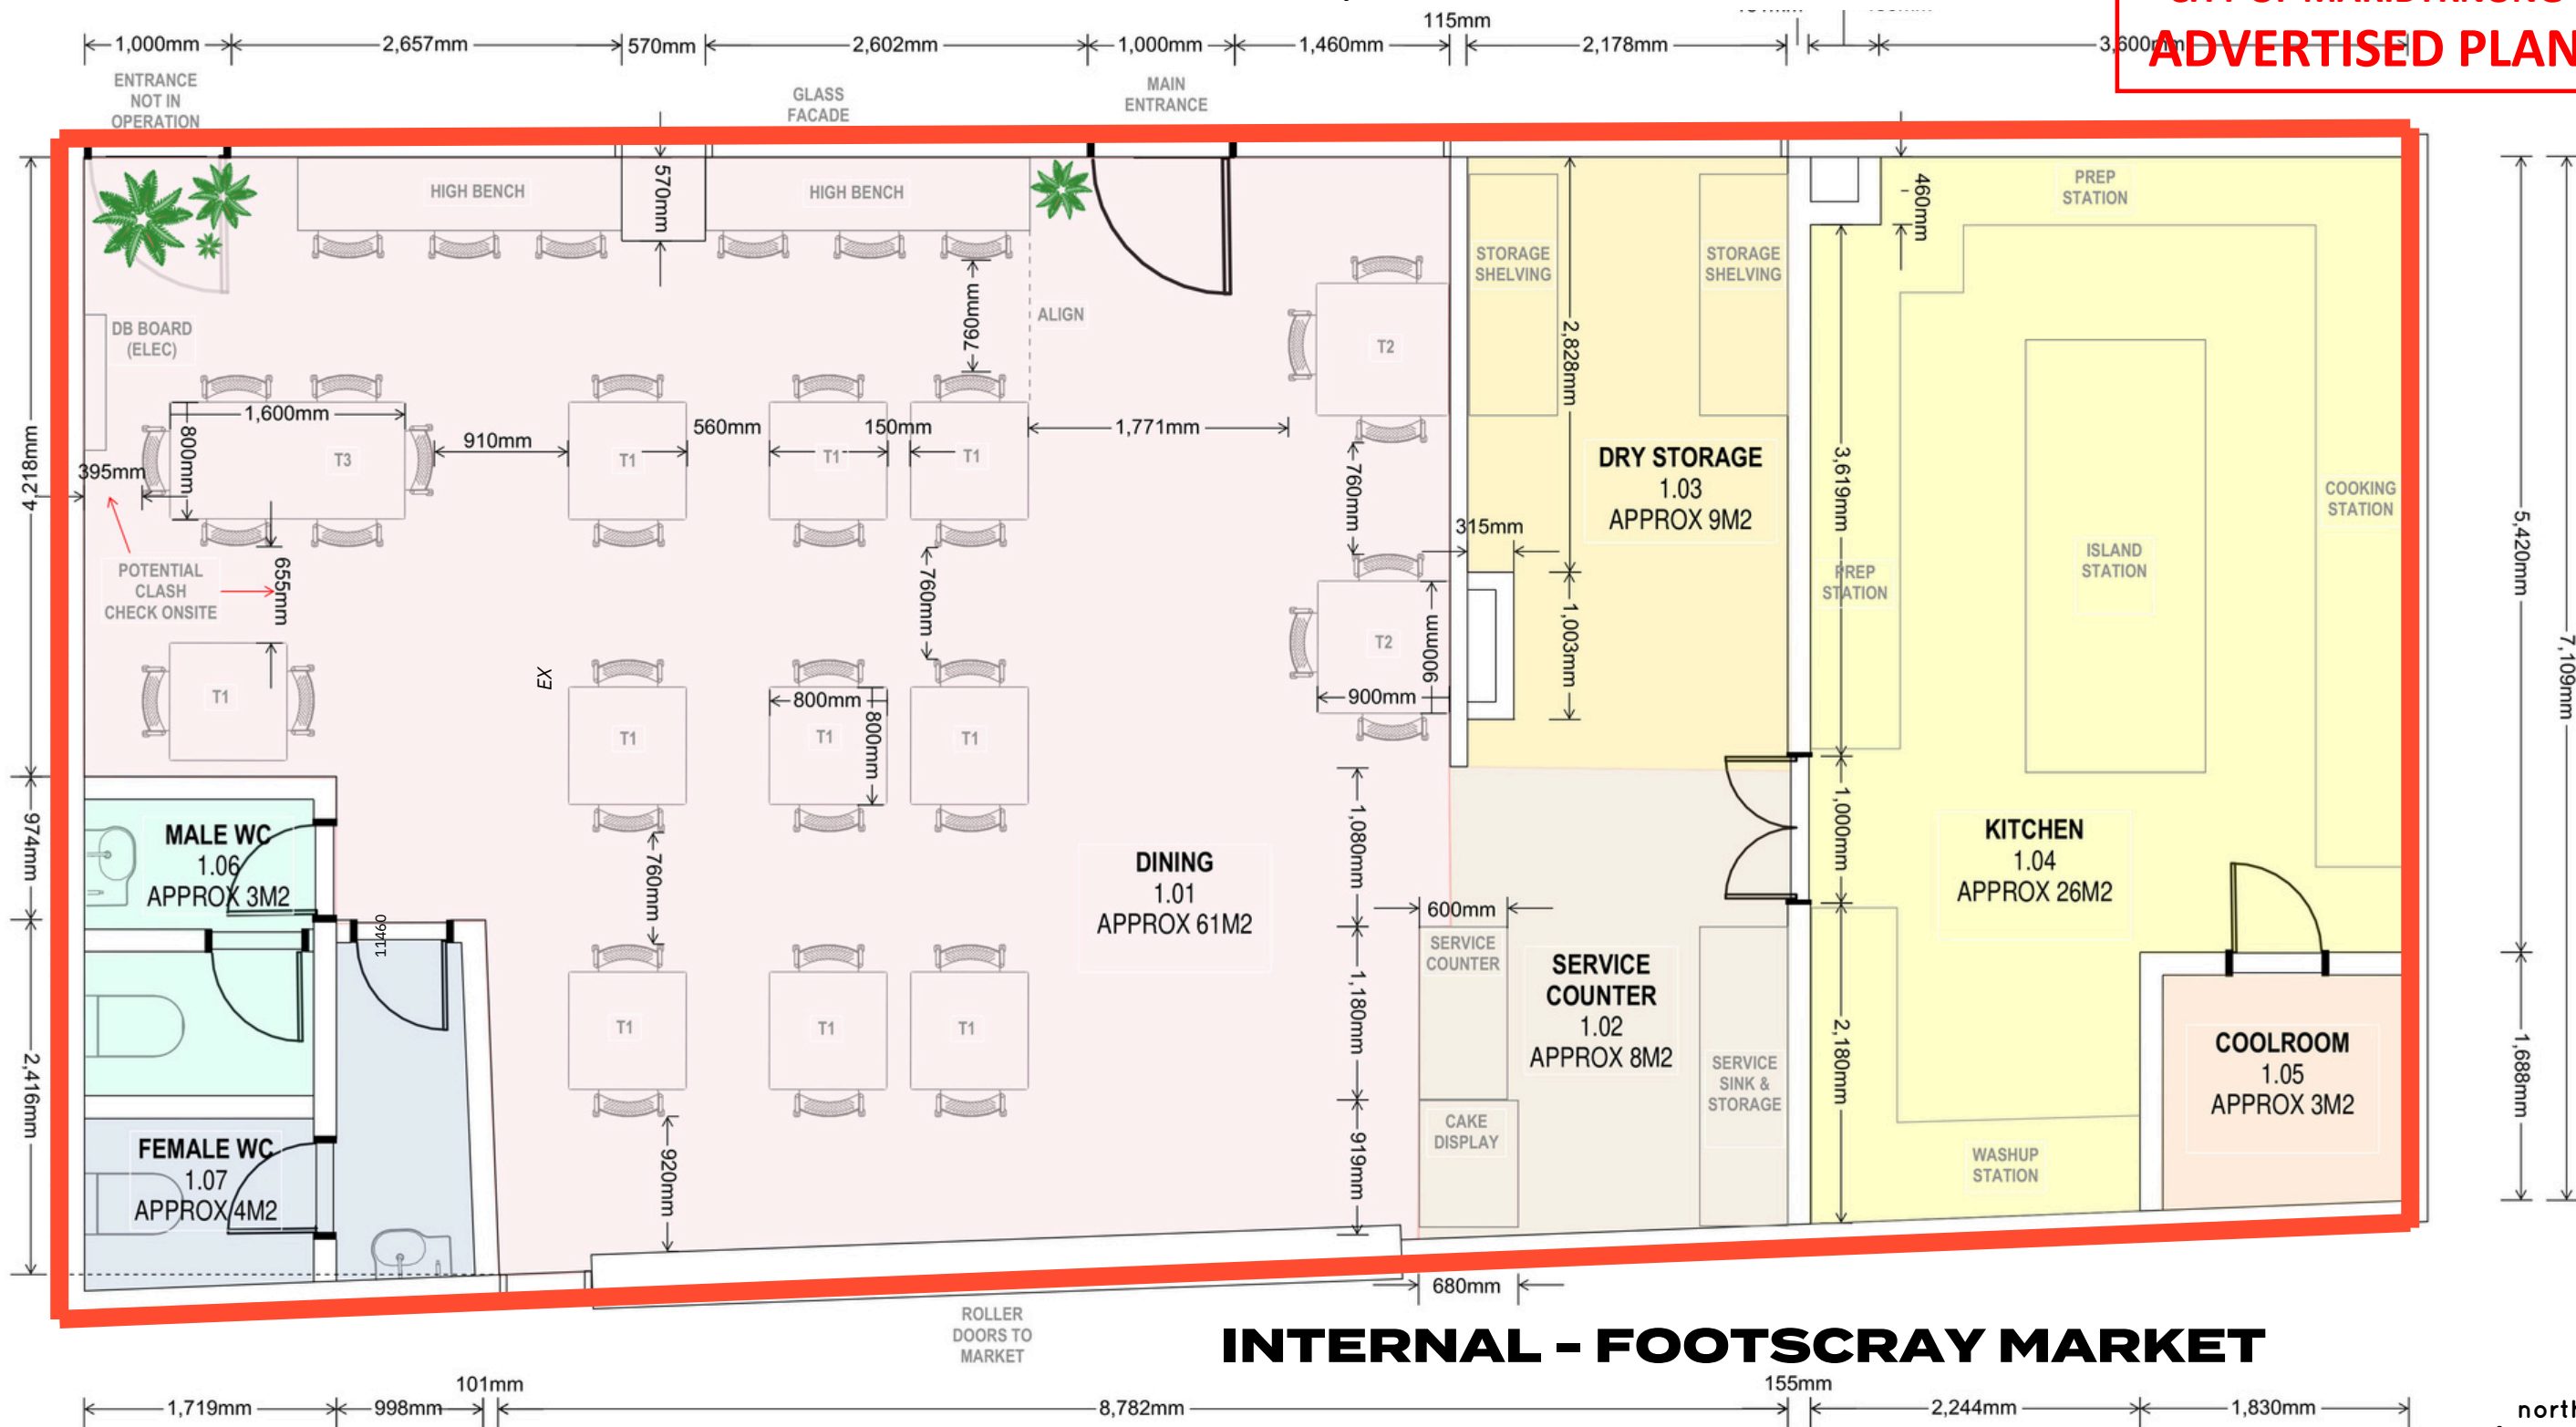

**RED LINE PLAN PROPOSAL
PAPELON
190/81 HOPKINS STREET
FOOTSCRAY, 3011**

This document is intended for information purposes only. Dimensions and wall locations are approximates to serve as a planning guide

Floor area approx 111m2



REV	DESCRIPTION	DATE
001	Final Issue	18/01/2024

PAPELÓN
RESTAURANT

FOR INFORMATION
RAB 2024

